
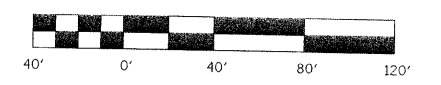
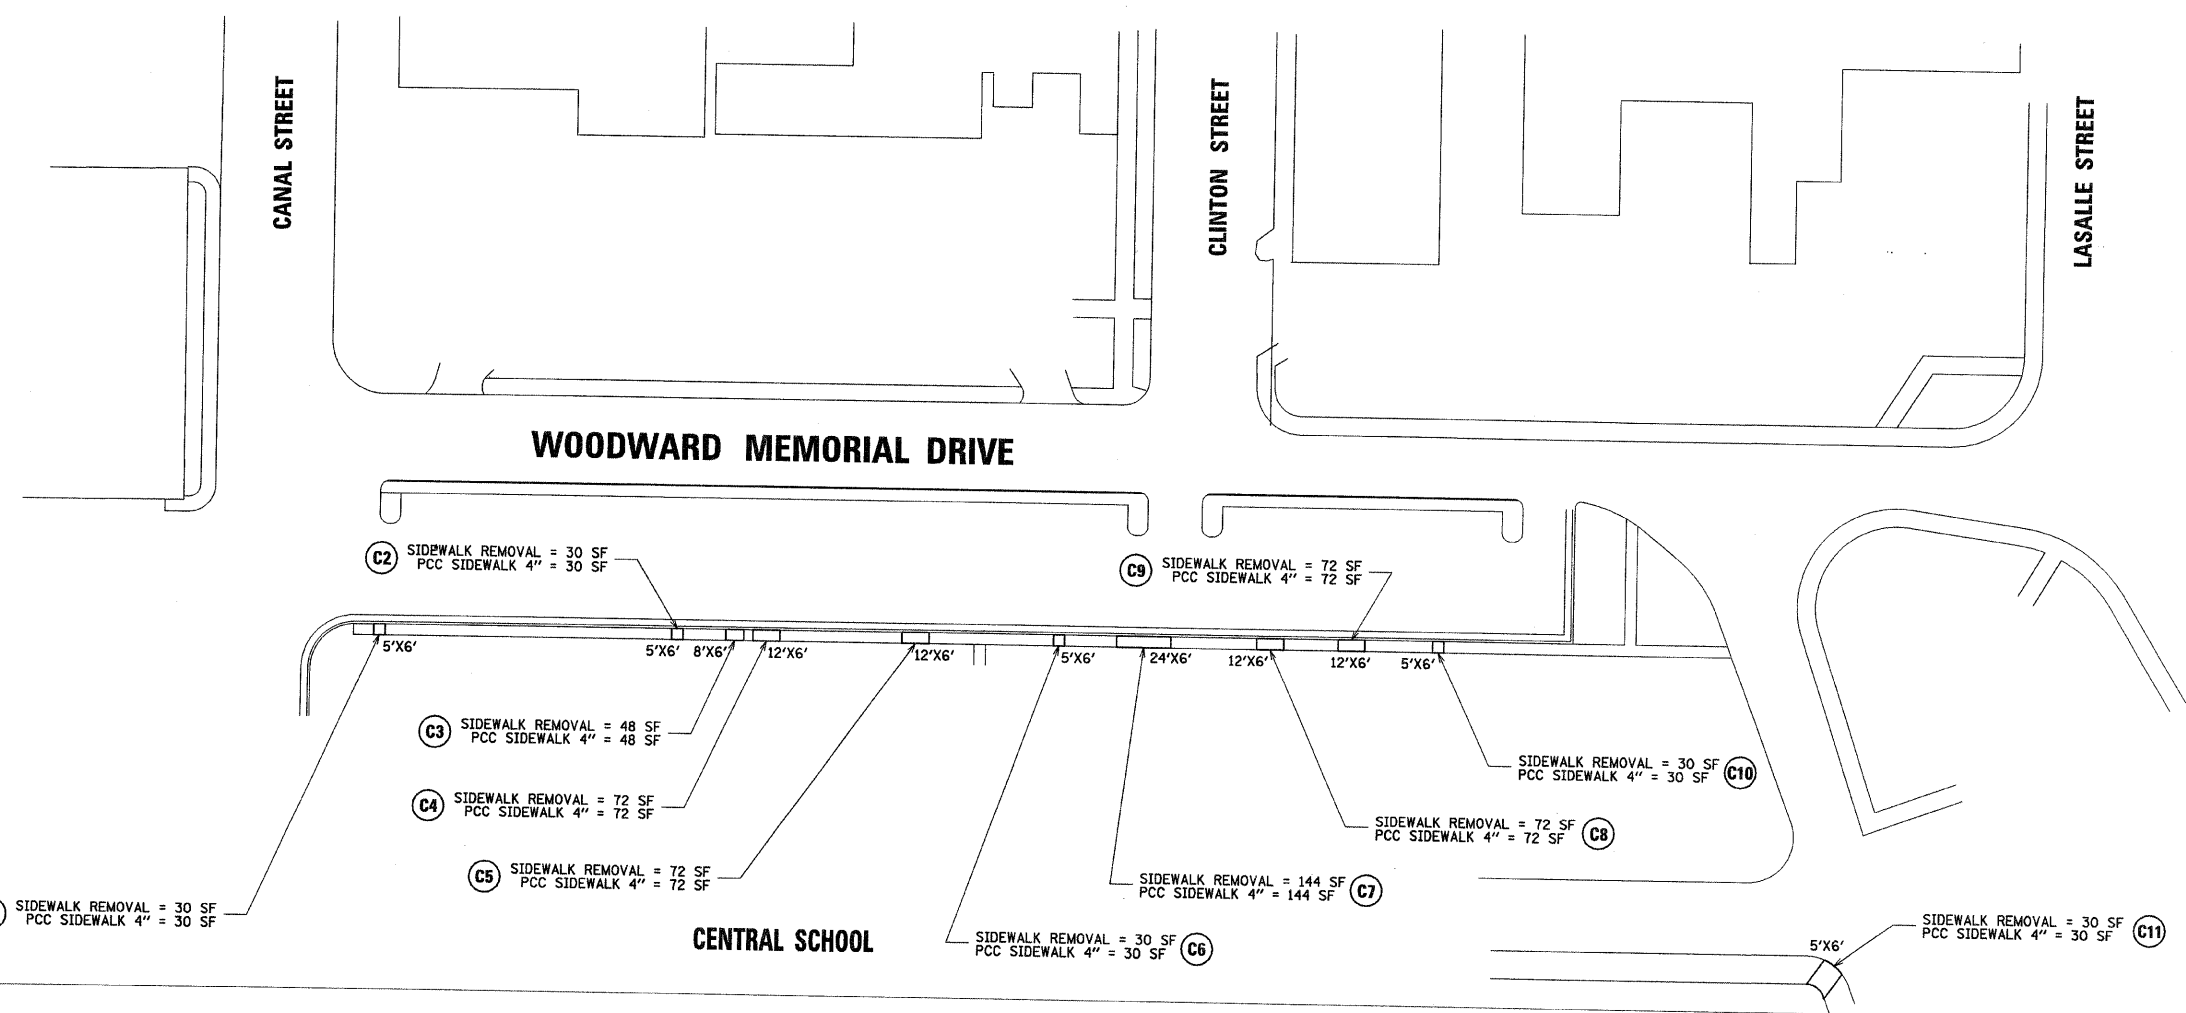
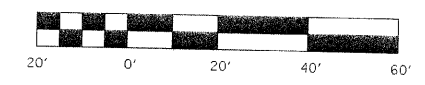
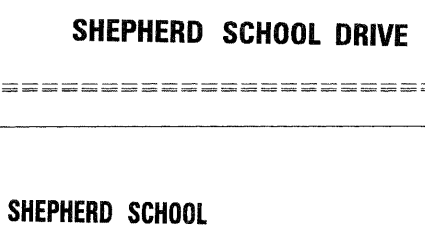
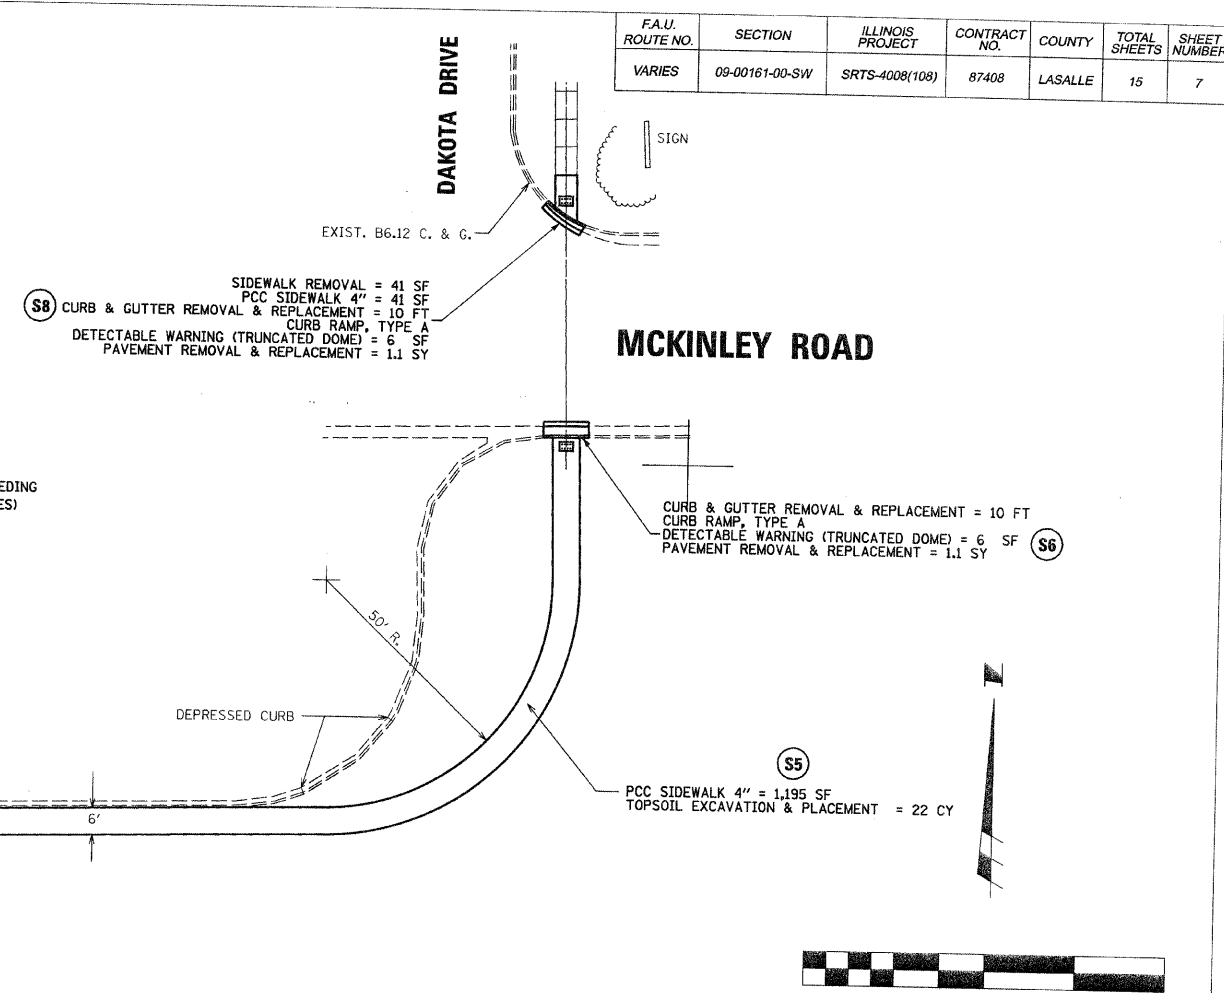
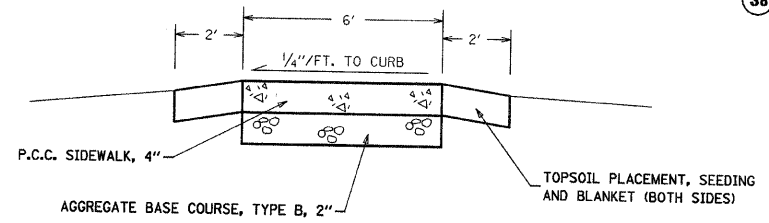


| F.A.U. ROUTE NO. | SECTION | ILLINOIS PROJECT | CONTRACT NO. | COUNTY | TOTAL SHEETS | SHEET NUMBER |
|------------------|----------------|------------------|--------------|---------|--------------|--------------|
| VARIES | 09-00161-00-SW | SRTS-4008(108) | 87408 | LASALLE | 15 | 7 |

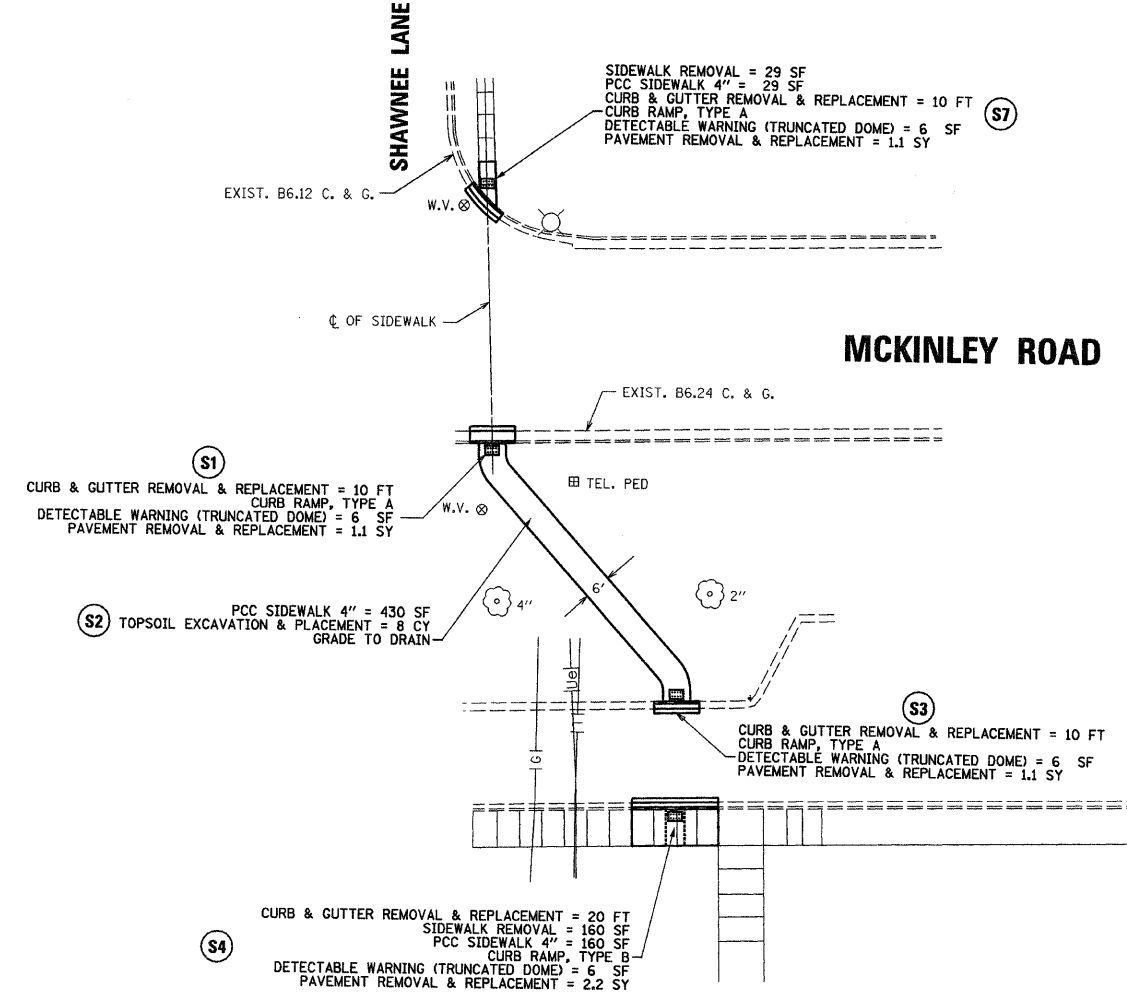

SHEPHERD & CENTRAL SCHOOLS
SAFE ROUTES TO SCHOOLS SIDEWALK IMPROVEMENTS
RENWICK & ASSOCIATES, INC.

228 West Main Street
Ottawa, Illinois 61350
TEL: 815-434-3200
FAX: 815-434-3968

PROFESSIONAL DESIGN FIRM # 184-004957 FILE NO. 09.2.1
DRAWN BY: RTF | CHECKED BY: DAP | DATE PLOTTED: DECEMBER 21, 2009
FILE PATH: C:\CITY OF OTTAWA\09.2.1-MCKIN SCHOOL\09.2.1-SHEP_PLAN.DGN