


F.A.U. ROUTE NO.	SECTION	ILLINOIS PROJECT	CONTRACT NO.	COUNTY	TOTAL SHEETS	SHEET NUMBER
VARIES	09-00161-00-SW	SRTS-4008(107)	87408	LASALLE	15	9


STATE STREET

MCKINLEY ROAD

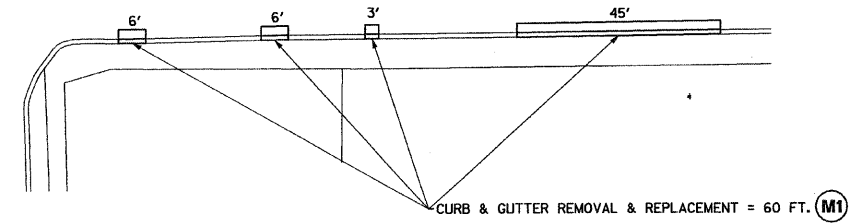

MCKINLEY SCHOOL

MCKINLEY ROAD

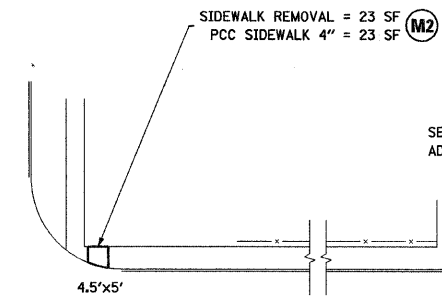


SEE DETAIL SHEET 2 FOR ADDITIONAL INFORMATION


(M5)
CURB & GUTTER REMOVAL & REPLACEMENT = 15 FT
SIDEWALK REMOVAL = 75 SF
PCC SIDEWALK 4" = 75 SF
HANDICAP RAMP, TYPE A
DETECTABLE WARNINGS (TRUNCATED DOME) = 6 SF
PAVEMENT REMOVAL & REPLACEMENT = 1.7 SY

CATHERINE STREET

SIDEWALK REMOVAL = 23 SF
PCC SIDEWALK 4" = 23 SF (M3)

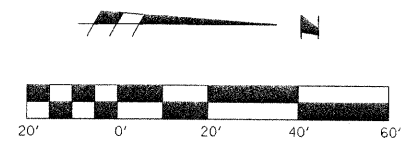

SIDEWALK REMOVAL = 45 SF
PCC SIDEWALK 4" = 45 SF (M4)

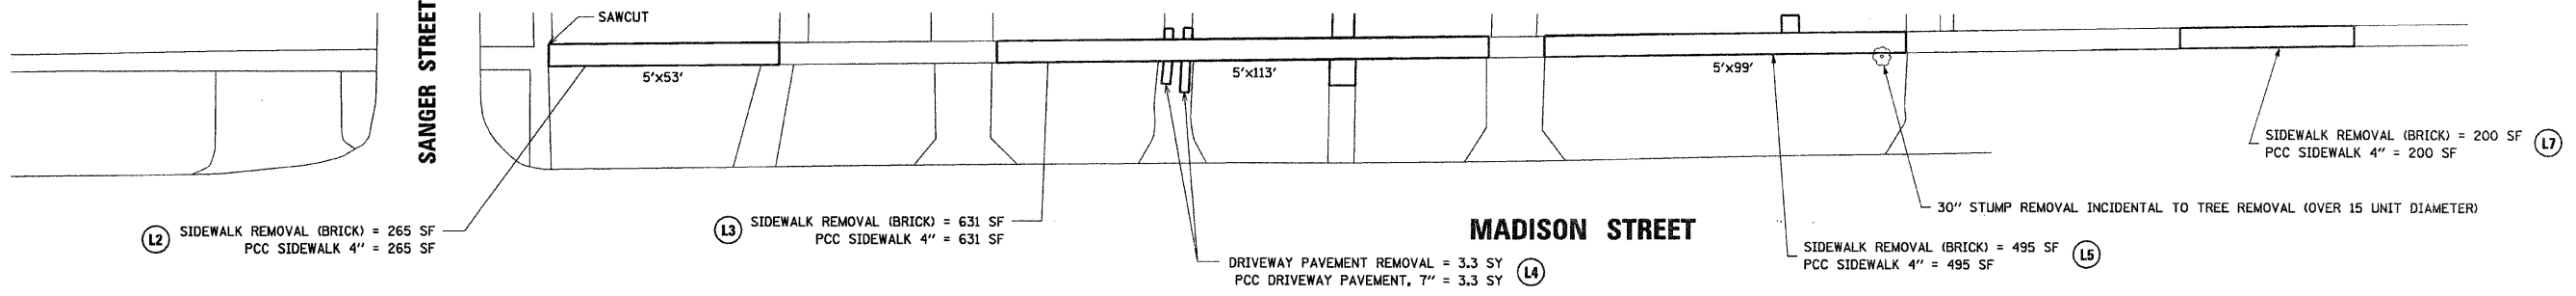

MADISON STREET


LELAND STREET

(L1)
SIDEWALK REMOVAL = 295 SF
PCC SIDEWALK 4" = 295 SF

LINCOLN SCHOOL

HARDIN STREET

(L6)
SIDEWALK REMOVAL = 70 SF
PCC SIDEWALK 4" = 70 SF

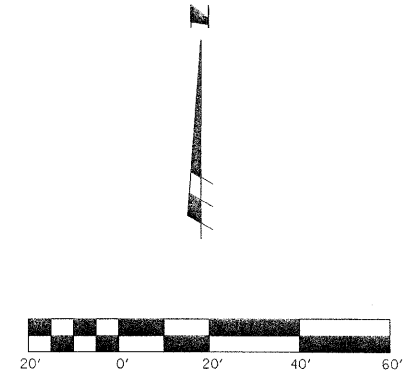

MCKINLEY & LINCOLN SCHOOLS
SAFE ROUTES TO SCHOOLS SIDEWALK IMPROVEMENTS
RENWICK & ASSOCIATES, INC.
228 West Main Street
Ottawa, Illinois 61350
TEL: 815-434-3200
FAX: 815-434-3968

PROFESSIONAL DESIGN FIRM # 184-004957 FILE NO. 09.2.1
DRAWN BY: RTF CHECKED BY: WCK DATE PLOTTED: DECEMBER 21, 2009
FILE PATH: C:\CITY OF OTTAWA\09.2.1-MCKIN SCHOOL\09_2_1_STATE_MCKIN.DGN