
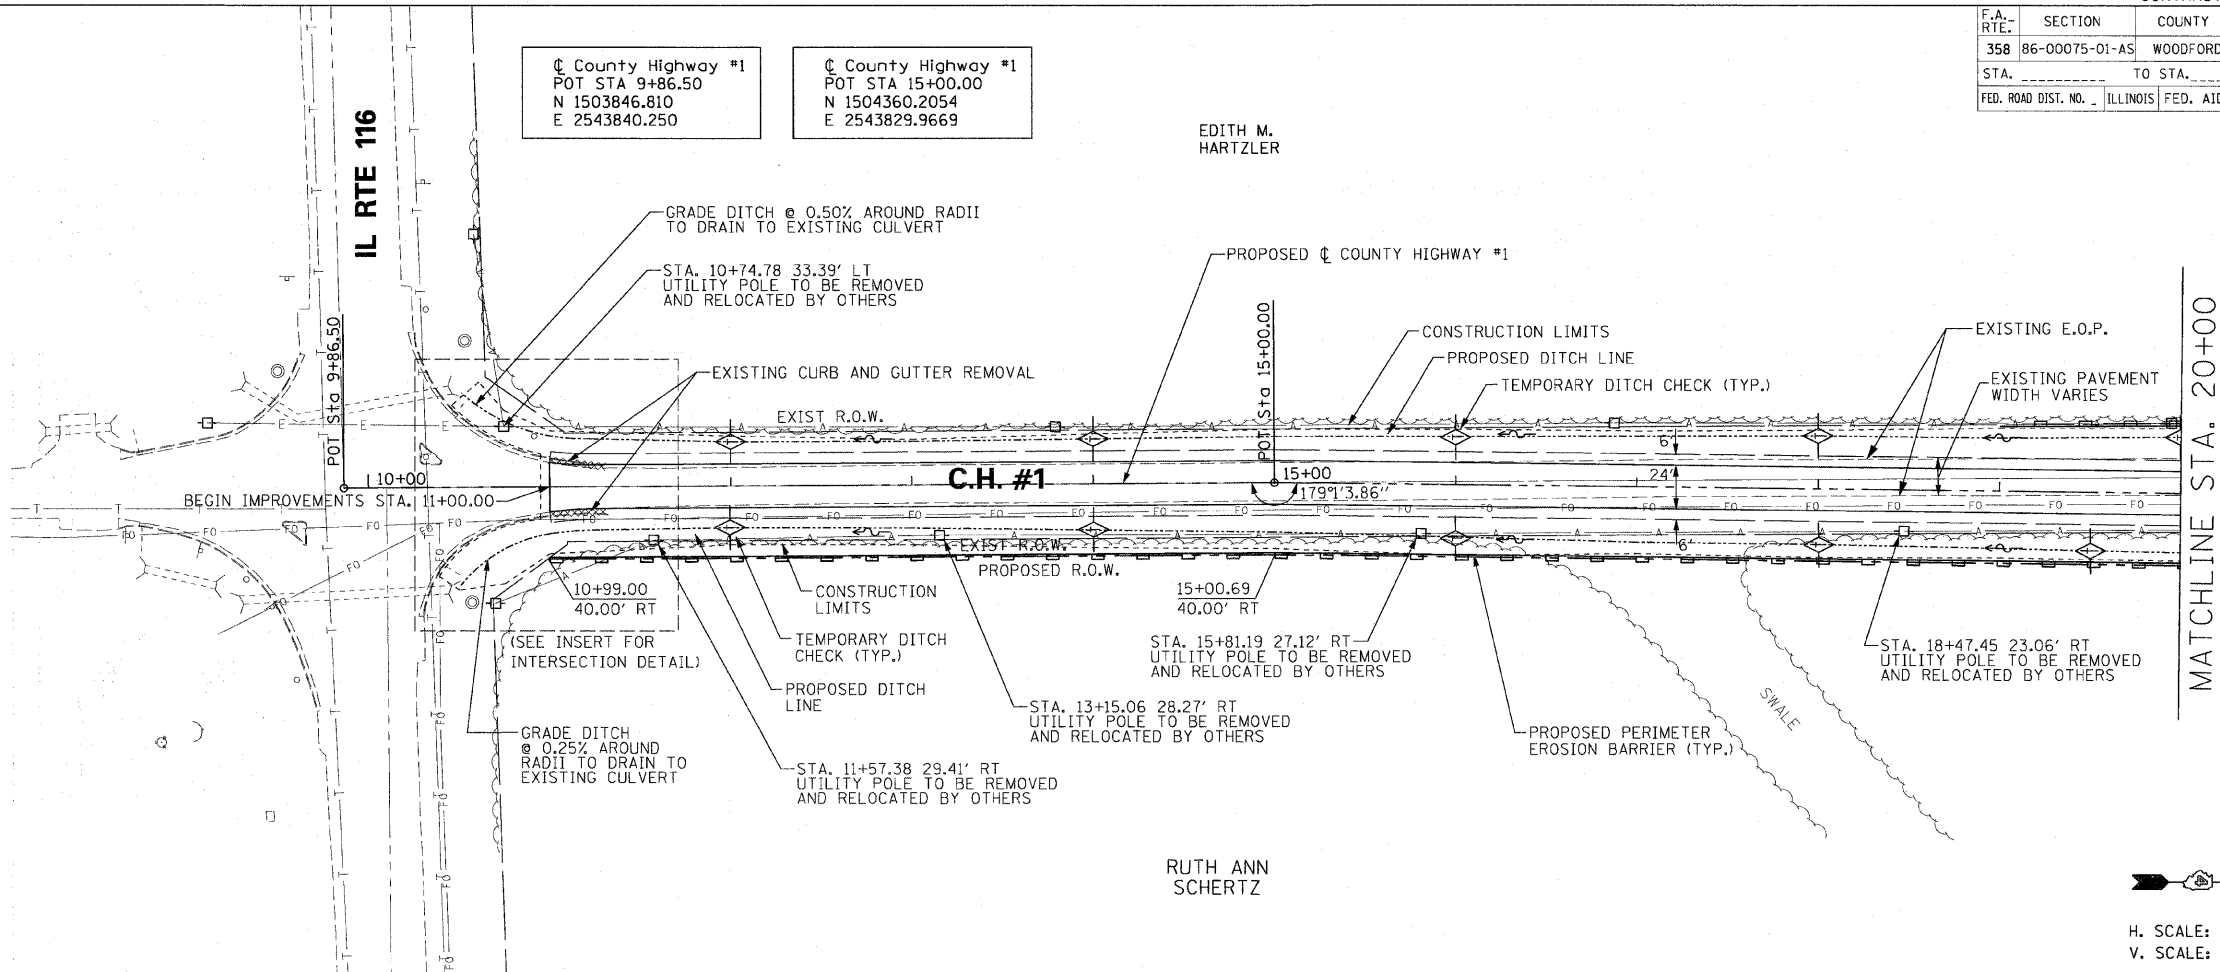


F.A. RTE.	SECTION	COUNTY	TOTAL SHEETS	SHEET NO.
358	86-00075-01-AS	WOODFORD	66	16
STA.	TO STA.			
FED. ROAD DIST. NO.	ILLINOIS	FED. AID PROJECT		

PLAN	DATE	BY
REVISIONS		
NOTE BOOK		
NO.		

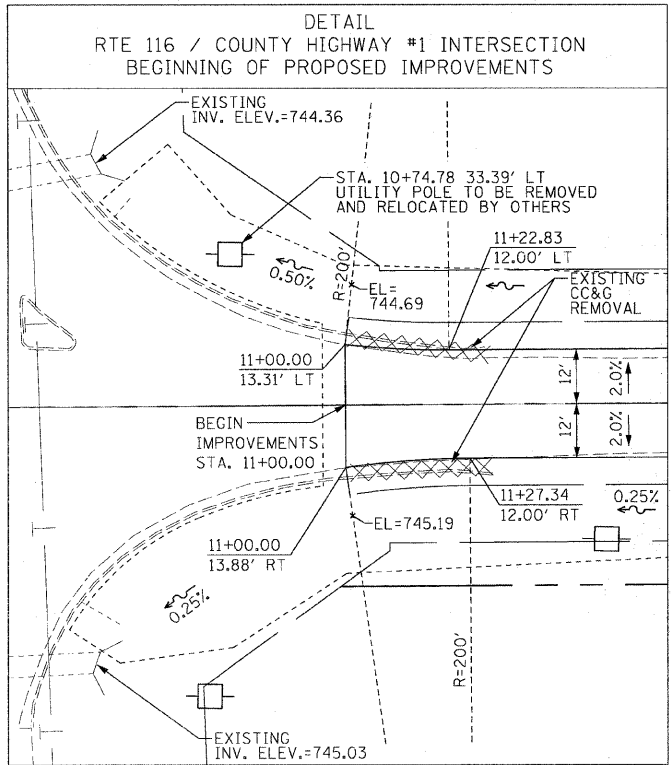

H. SCALE: 1" = 50'
V. SCALE: 1" = 5'

PROFILE	DATE	BY
REVISIONS		
NOTE BOOK		
NO.		

