


F.A. RTE.	SECTION	COUNTY	TOTAL SHEETS	SHEET NO.
358	06-00075-01-AS	WOODFORD	66	22
STA. _____ TO STA. _____		ILLINOIS FED. AID PROJECT		


COLLEN K. BYRD

RANDALL LEMAN, ET UX

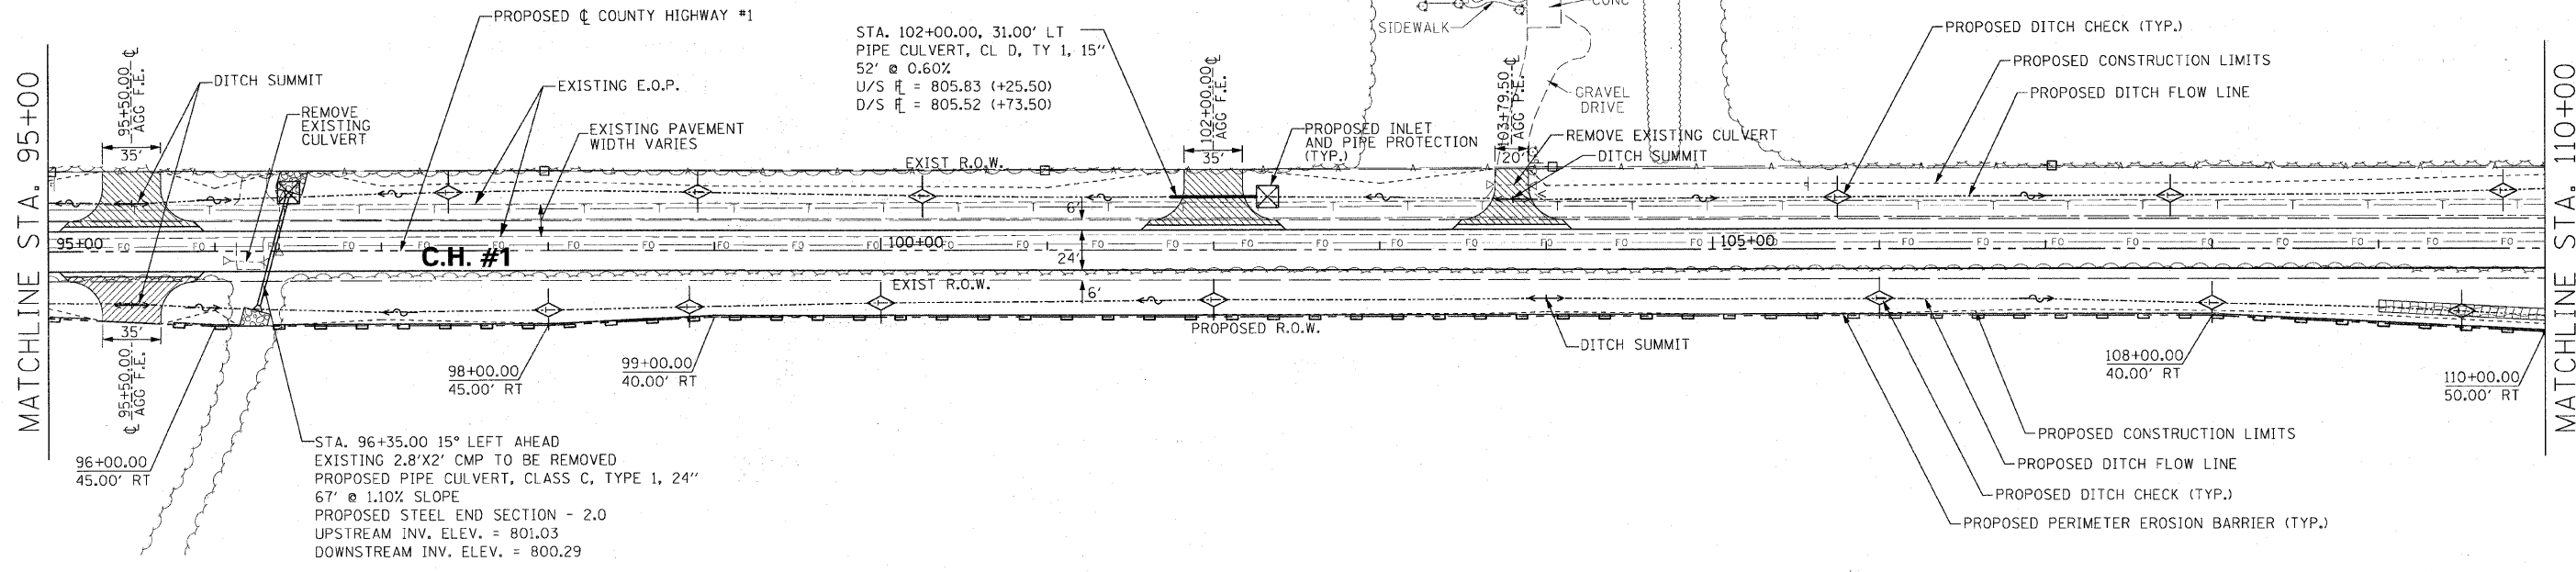

SWISS BELL FARMS, INC.

H. SCALE: 1" = 50'  
 V. SCALE: 1" = 5'

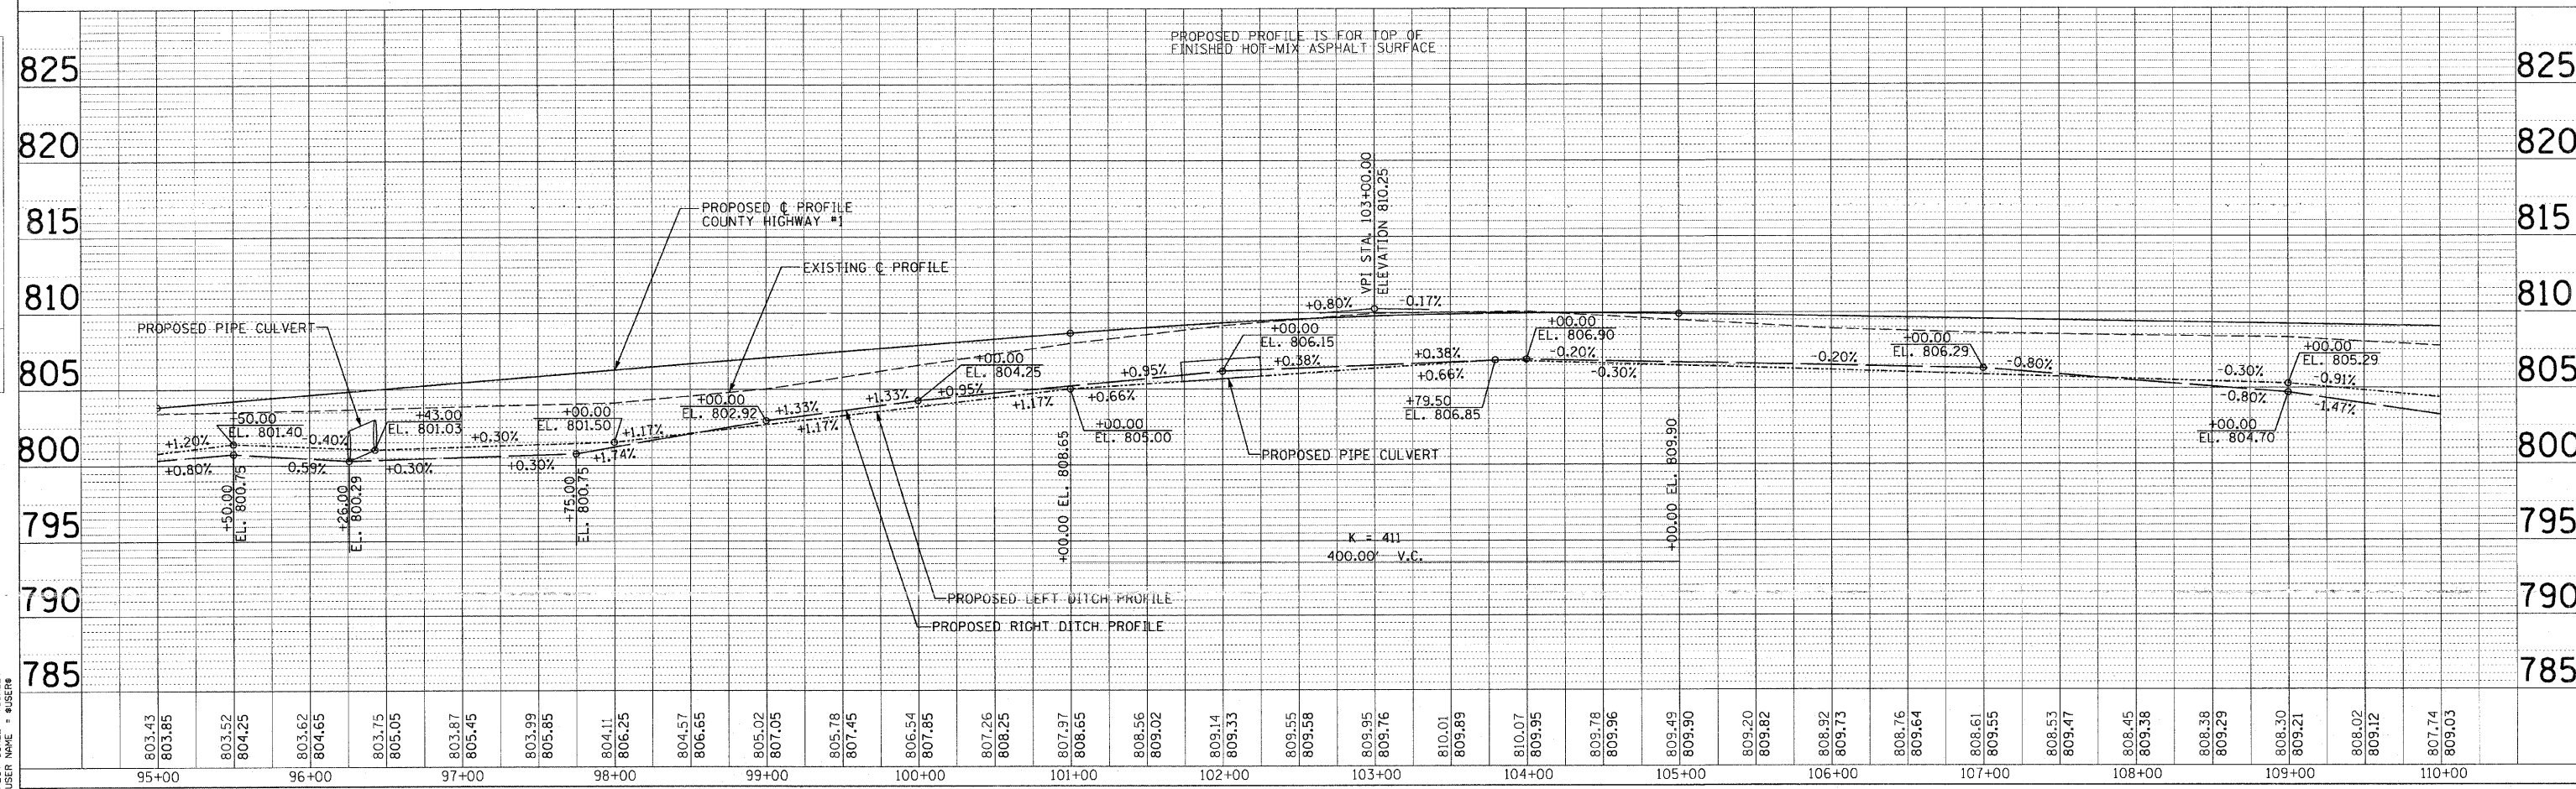

DATE	BY

DATE	BY

PLOT DATE = 04/25/08  
 FILE NAME = #FILE#  
 PLOT SCALE = #SCALE#  
 USER NAME = #USER#