


| F.A. RTE. | SECTION | COUNTY | TOTAL SHEETS | SHEET NO. |
|--------------|----------------|---|--------------|-----------|
| 358 | 86-00075-01-AS | WOODFORD | 66 | 48 |
| STA. TO STA. | | FED. ROAD DIST. NO. ILLINOIS FED. AID PROJECT | | |
| 805 | | 800 | | |

| | | |
|----------------|----|------|
| FINAL SURVEY | BY | DATE |
| SURVEY PLOTTED | | |
| NOTE BOOK | | |
| AREAS CHECKED | | |
| NO. | | |

| | | |
|-----------------|----|------|
| ORIGINAL SURVEY | BY | DATE |
| REWORKED | | |
| NOTE BOOK | | |
| AREAS CHECKED | | |
| NO. | | |

PLOT DATE = 04/15/99
 FILE NAME = 815L1
 PLOT SCALE = 1"=40'
 USER NAME = MUSENB

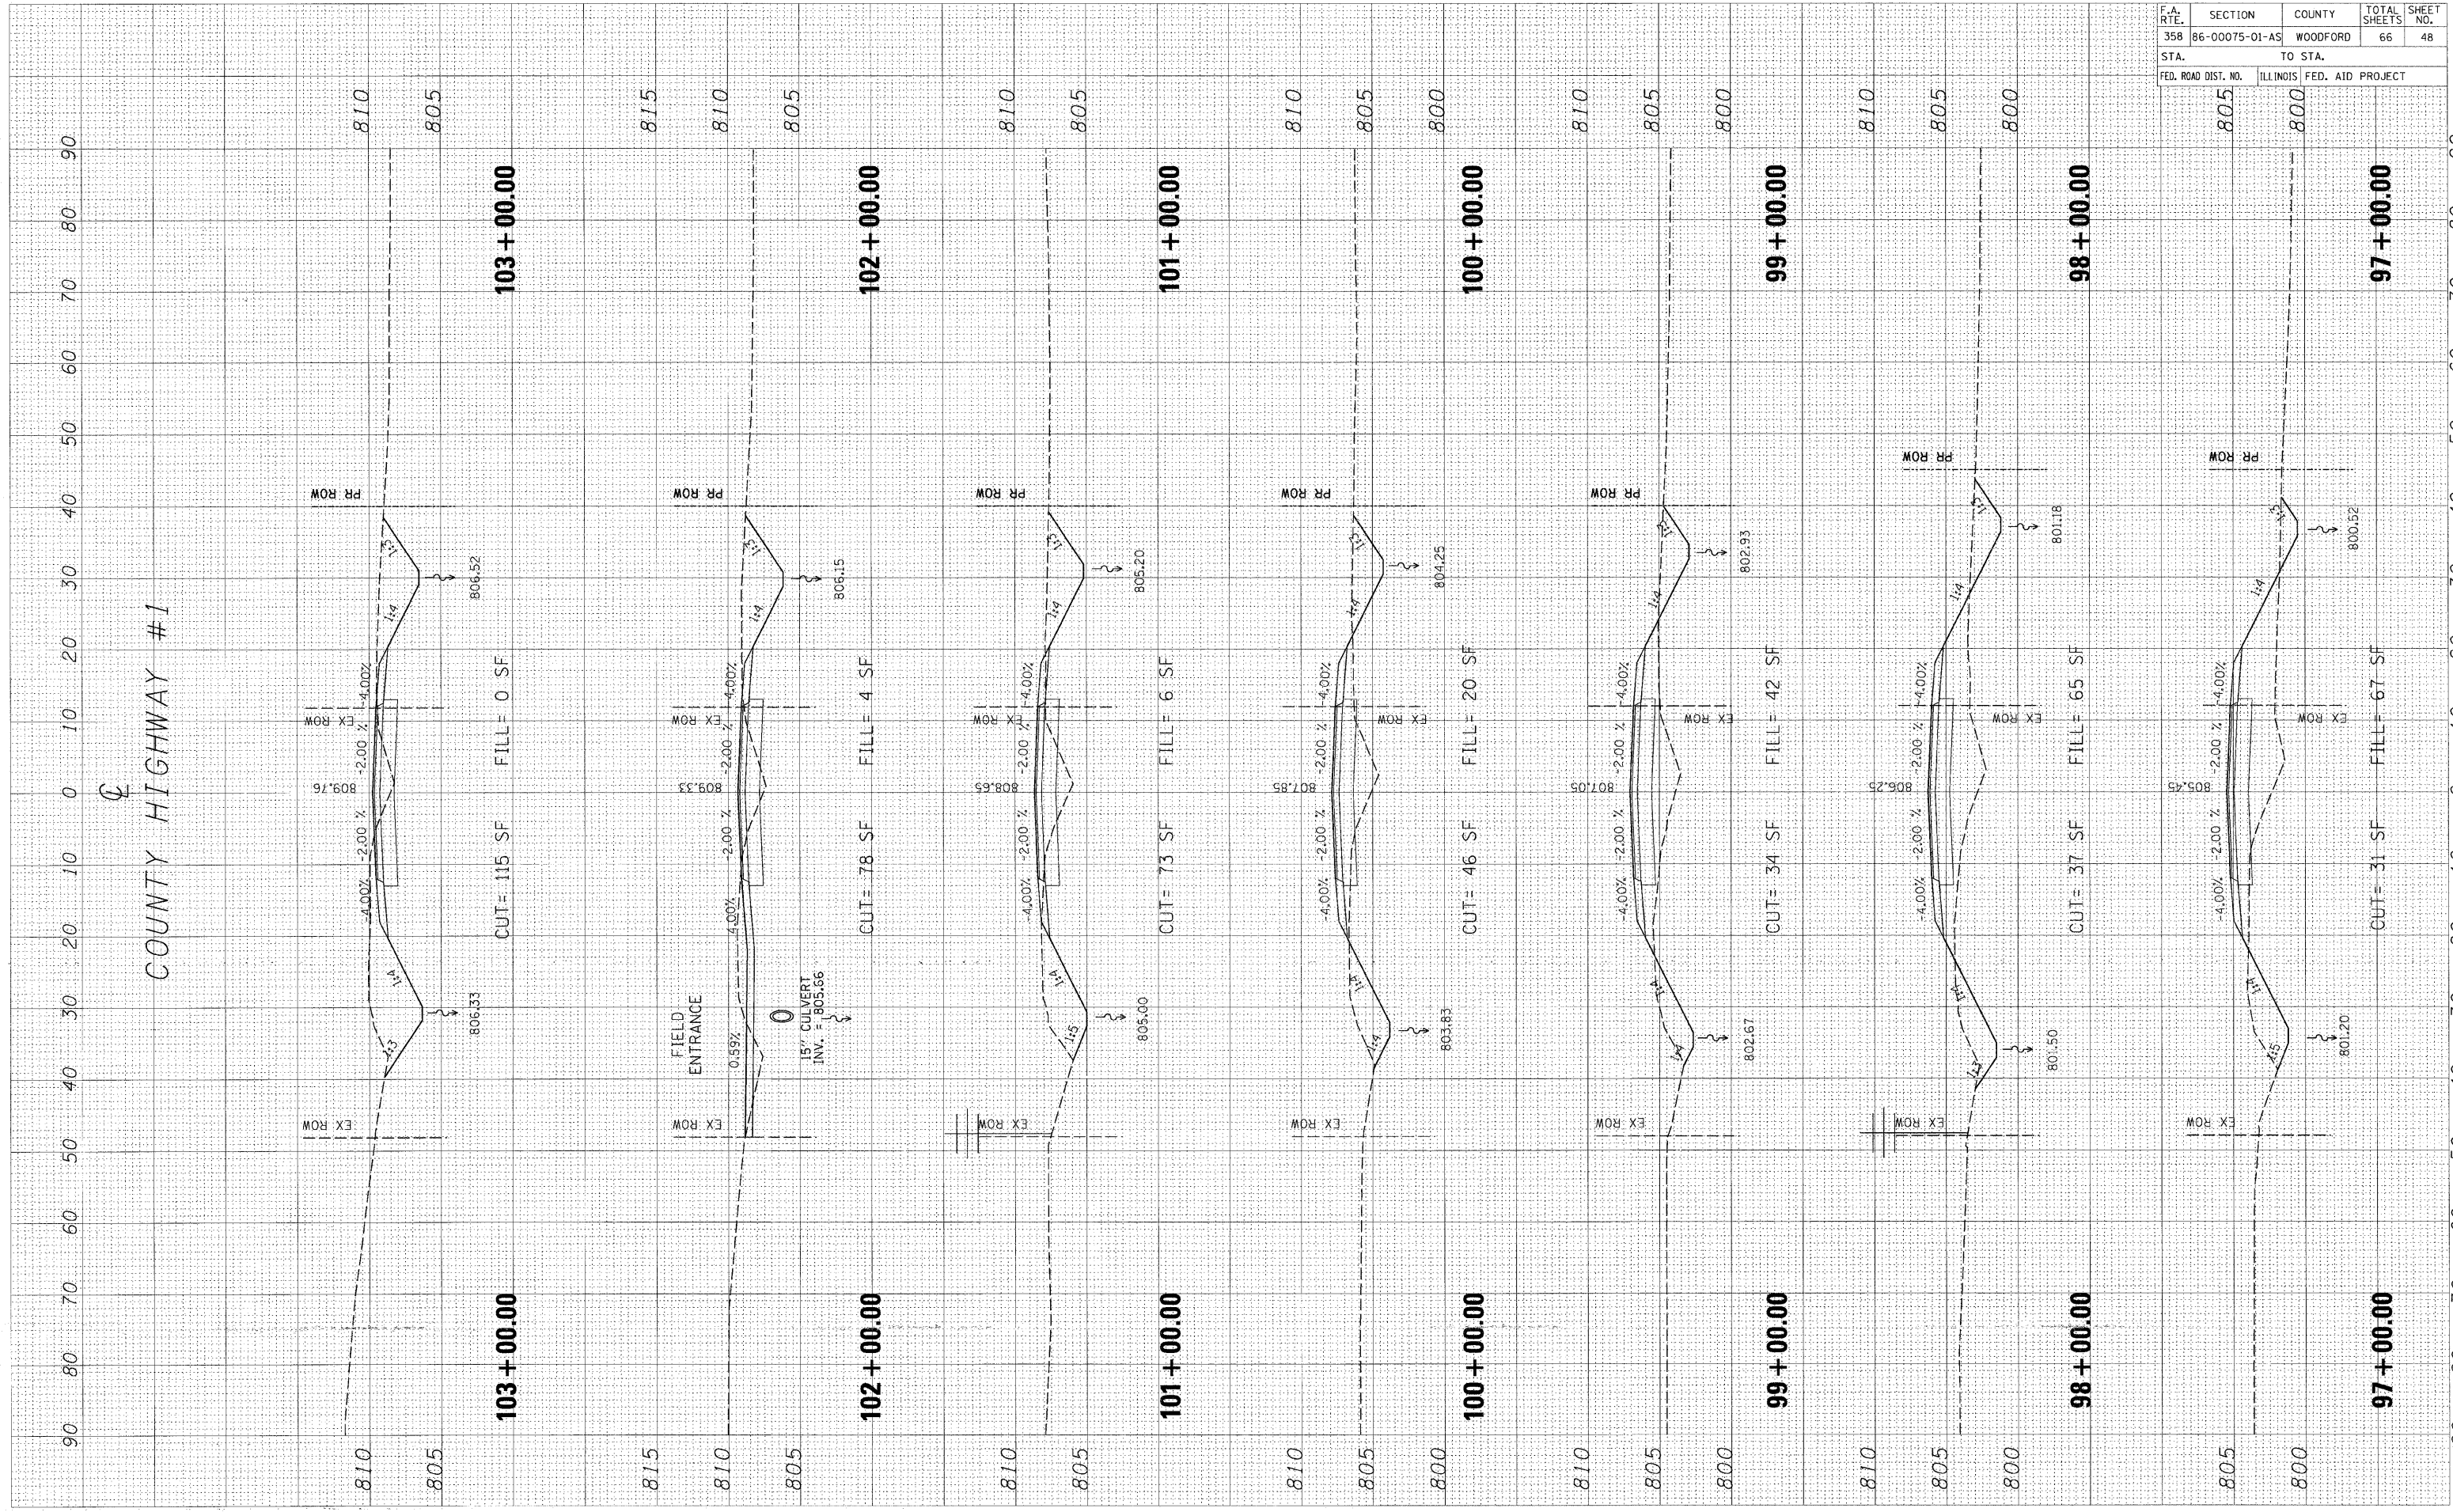

COUNTY HIGHWAY #1