


ROUTE NO.	SECTION	COUNTY	TOTAL SHEETS	SHEET NO.
FAU 6679	09-0086-01-SW	PEORIA	24	24
FEDERAL ROAD DIST. NO.	ILLINOIS	CONTRACT NO. 8998		
5.00	10.00	15.00	20.00	

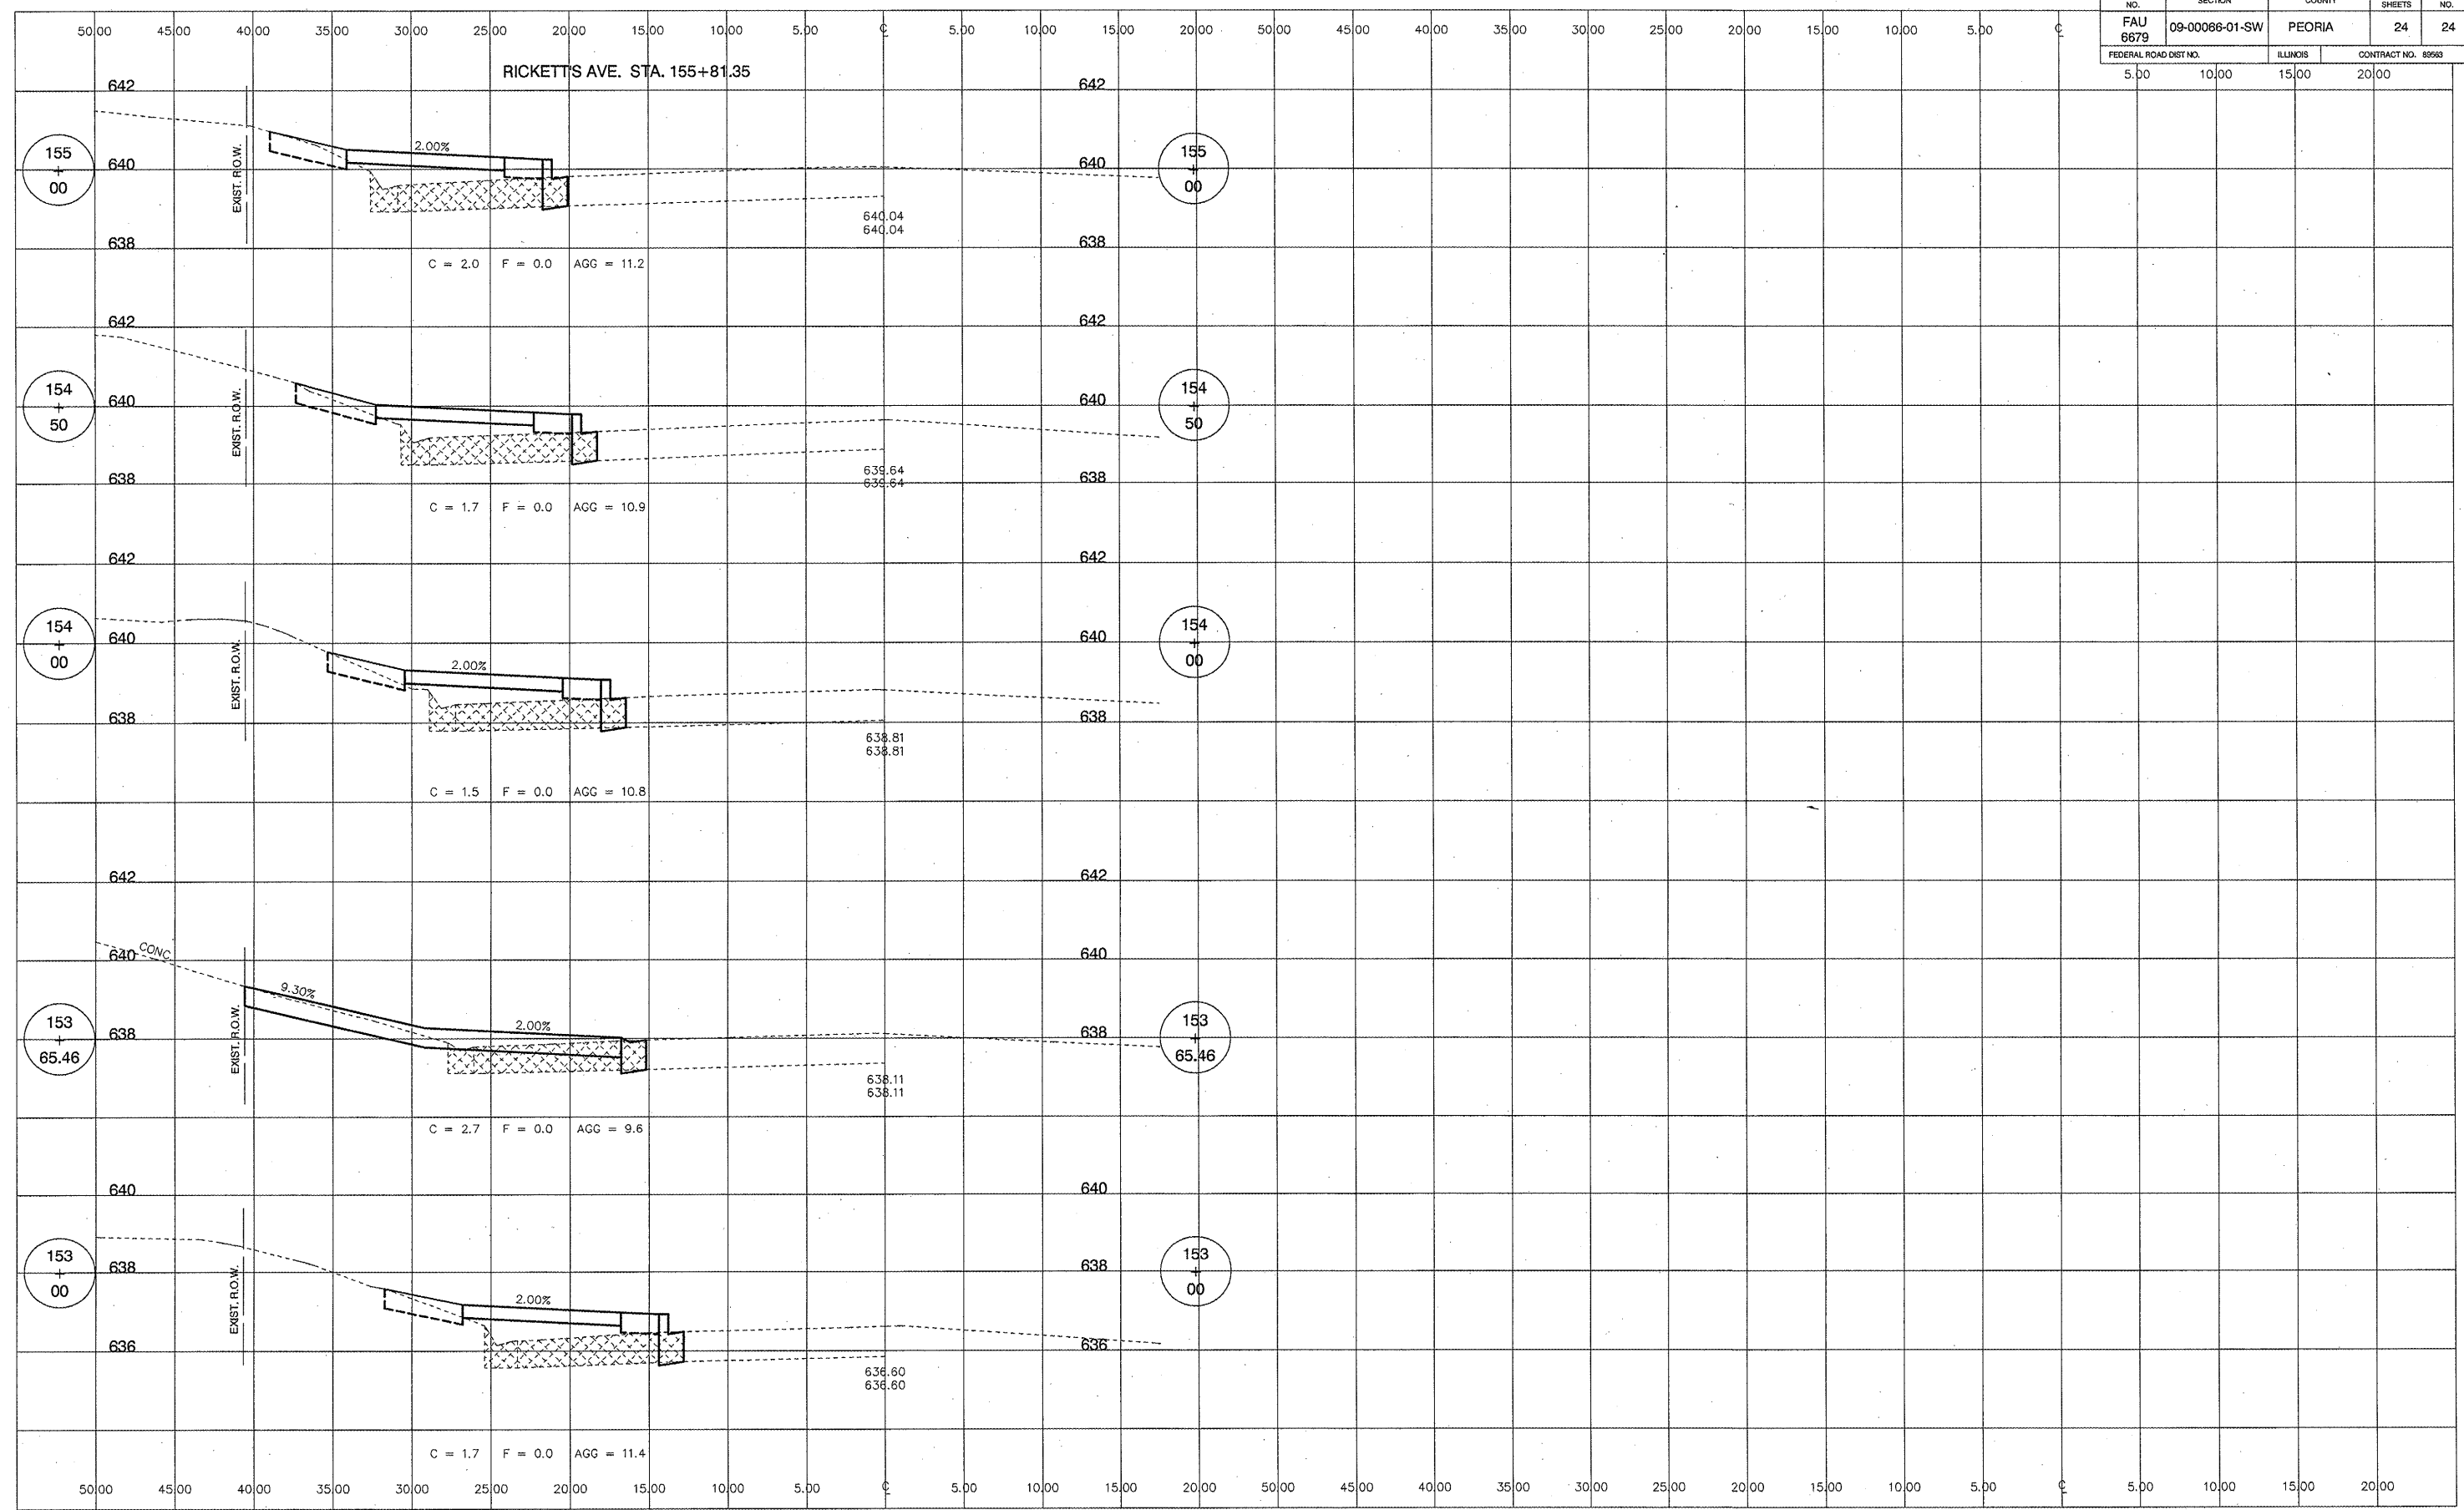

M MOHR & KERR ENGINEERING & LAND SURVEYING, P.C.
 7336 N. University Ave. Office: (309) 692-8500
 Peoria, Illinois 61614 Fax: (309) 692-8501
 www.mohrandkerr.com Professional Design Firm #184.005091

REV.	DATE	NATURE OF REVISION	CHECKED	SCALE	DATE

SURVEYED MDP
 DRAWN DEH
 CHECKED SDK
 SCALE 1" = 5' H 1" = 2' V
 DATE 12-02-09

CLIENT: VILLAGE OF BARTONVILLE
 PEORIA COUNTY, ILLINOIS

TITLE: PFEIFFER ROAD SIDEWALK IMPROVEMENTS
 CROSS SECTIONS
 STA. 153+00 TO STA. 155+00

PROJECT NO. 09-122
 SHEET 24 OF 24
 DRAWING NO. 24