


# PRE-STAGING REMOVAL DETAIL

F.A.I. RTE.	SECTION	COUNTY	TOTAL SHEETS	SHEET NO.
57	*	DOUGLAS	65	12
STA. 41+00		TO STA. 47+00		
FED. ROAD DIST. NO.	ILLINOIS	FED. AID PROJECT		
* (15,21-25HB-2)BR				
<b>CONTRACT NO. 90952</b>				

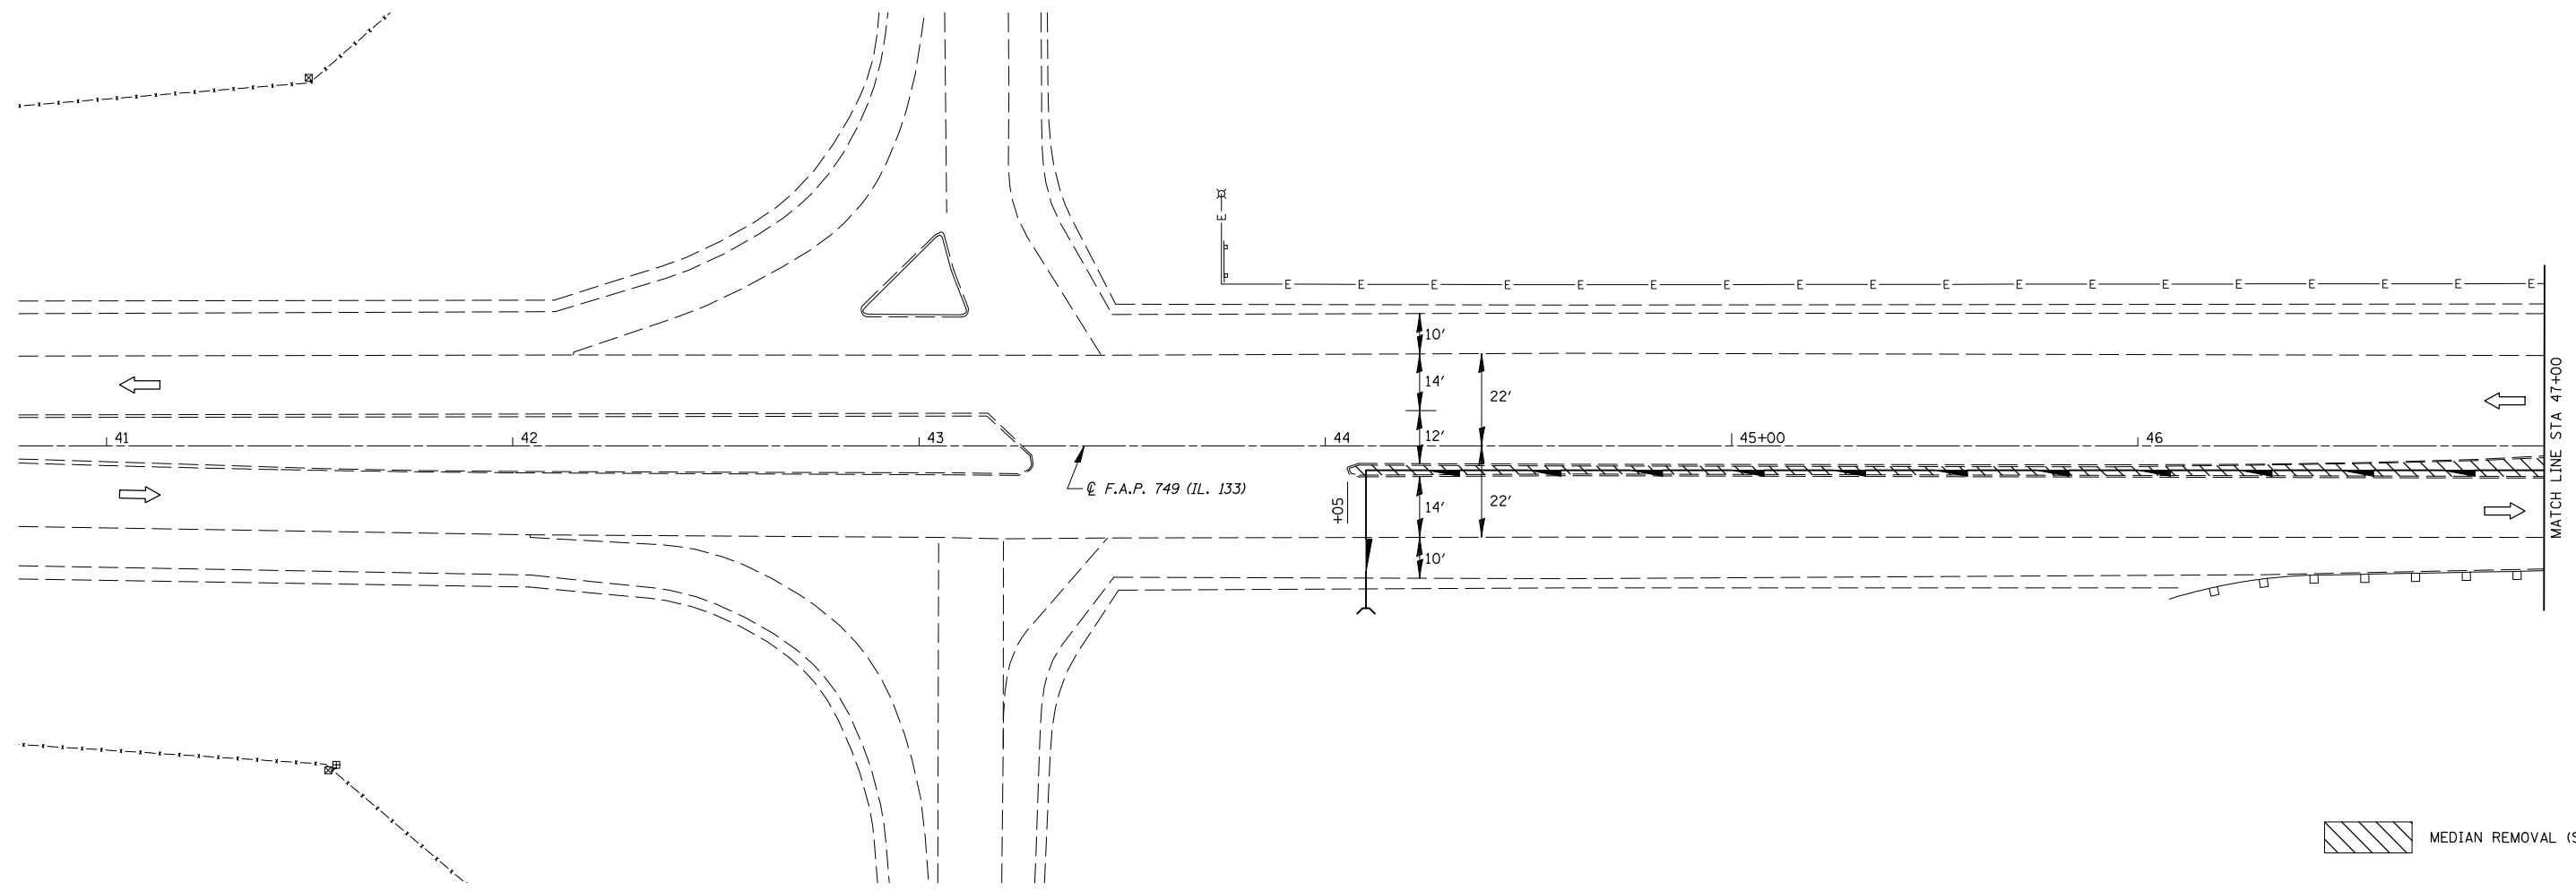

MEDIAN REMOVAL (SPECIAL)

- PRE-STAGING REMOVAL**  
 PRE-STAGING REMOVAL CONSISTS OF THE FOLLOWING:
1. MEDIAN REMOVAL (SPECIAL) STA. 44+05 TO STA. 48+87.25 AND STA. 51+11 TO STA. 55+93
  2. CONCRETE MEDIAN SURFACE REMOVAL STA. 56+76.6 TO STA. 60+62.2
  3. MEDIAN REMOVAL STA. 56+70.6 TO STA. 56+76.6 AND STA. 60+59.6 TO STA. 62+11.64
  4. PARTIAL REMOVAL OF THE BRIDGE DECK RAISED MEDIAN STA. 48+87.25 TO STA. 51+11
  5. HOT-MIX ASPHALT SURFACE REMOVAL LT STA. 48+87.25 TO STA. 51+11

- GENERAL NOTES**
1. TRAFFIC CONTROL AND PROTECTION SHALL BE AS DETAILED ON STANDARD 701201. WHEN OPERATIONS REQUIRE CLOSING A LANE, THE CONTRACTOR SHALL MAINTAIN 2-WAY, 1-LANE TRAFFIC ON ONE SIDE OF THE MEDIAN DURING WORK PERIODS. ALL LANES SHALL BE OPEN TO TRAFFIC DURING NONWORKING HOURS. THE INTERCHANGE RAMPS SHALL BE KEPT OPEN TO TRAFFIC AT ALL TIMES.
  2. THE CONTRACTOR SHALL SCHEDULE PRE-STAGING REMOVAL AND PRE-STAGING CONSTRUCTION OPERATIONS TO COMPLY WITH THE REQUIREMENTS OF ARTICLE 701.08 OF THE STANDARD SPECIFICATIONS.

SHEET 1 OF 4

**PRE-STAGING REMOVAL DETAIL**

F.A.I. ROUTE 57  
SECTION (15,21-25HB-2)BR  
DOUGLAS COUNTY

CUMMINS ENGINEERING CORPORATION	JOB #: 2114.1
	FILE: PRESTAGE
	DATE: 2/21/07