


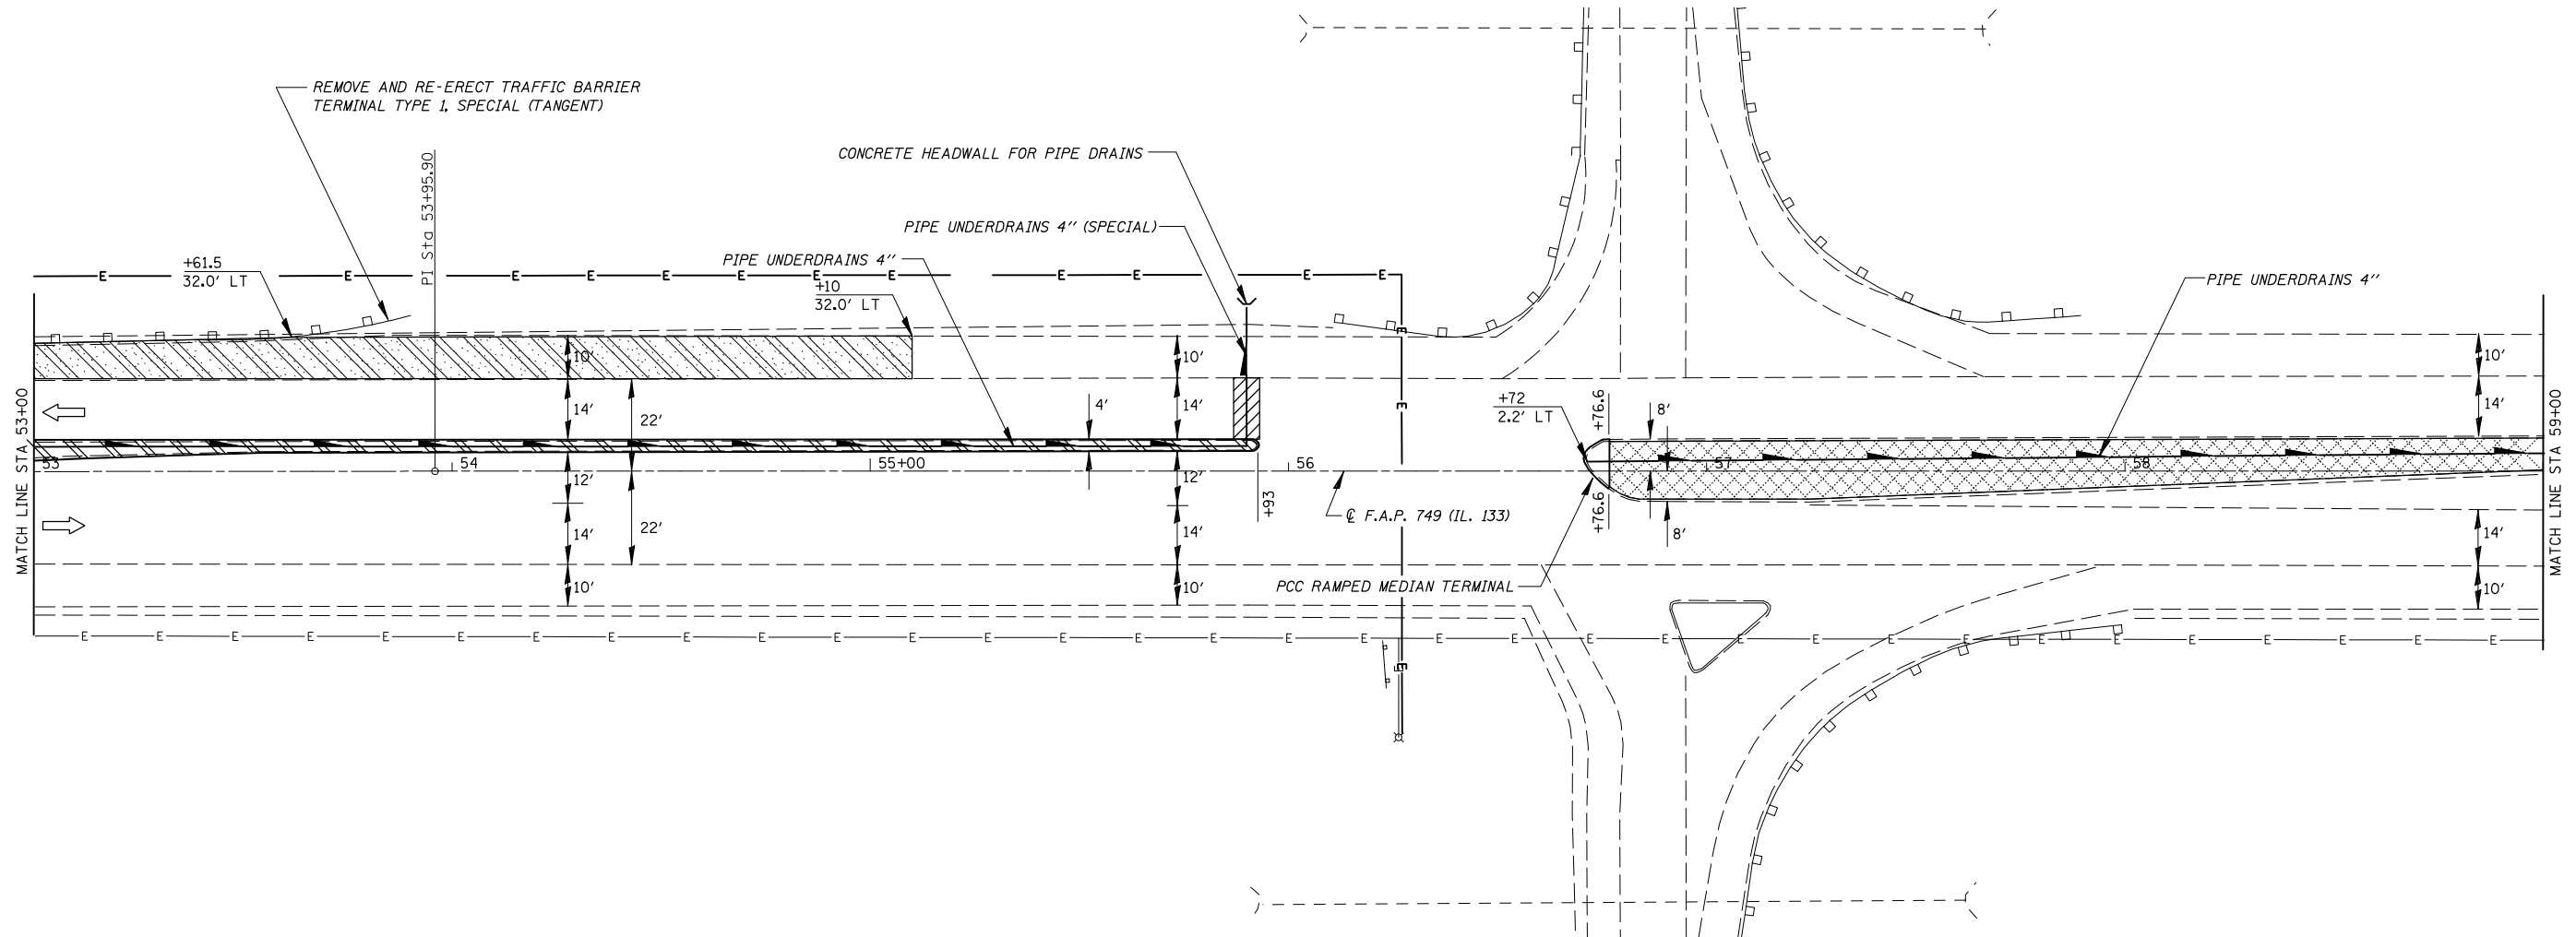



PRE-STAGING CONSTRUCTION DETAIL

F.A.I. RTE.	SECTION	COUNTY	TOTAL SHEETS	SHEET NO.
57	*	DOUGLAS	65	18
STA. 53+00		TO STA. 59+00		
FED. ROAD DIST. NO.		ILLINOIS	FED. AID PROJECT	
* (15,21-25HB-2)BR				
CONTRACT NO. 90952				



SHEET 3 OF 4

-  HOT-MIX ASPHALT SURFACE REMOVAL 8"
PORTLAND CEMENT CONCRETE BASE COURSE 8"
-  PORTLAND CEMENT
CONCRETE BASE COURSE, 8"
-  CLASS A PATCHES, TYPE II, 10"
-  CONCRETE MEDIAN
SURFACE 4"

PRE-STAGING CONSTRUCTION DETAIL

F.A.I. ROUTE 57
SECTION (15,21-25HB-2)BR
DOUGLAS COUNTY

CUMMINS ENGINEERING CORPORATION

JOB #: 2114.1
FILE: PRESTAGE
DATE: 2/21/07