


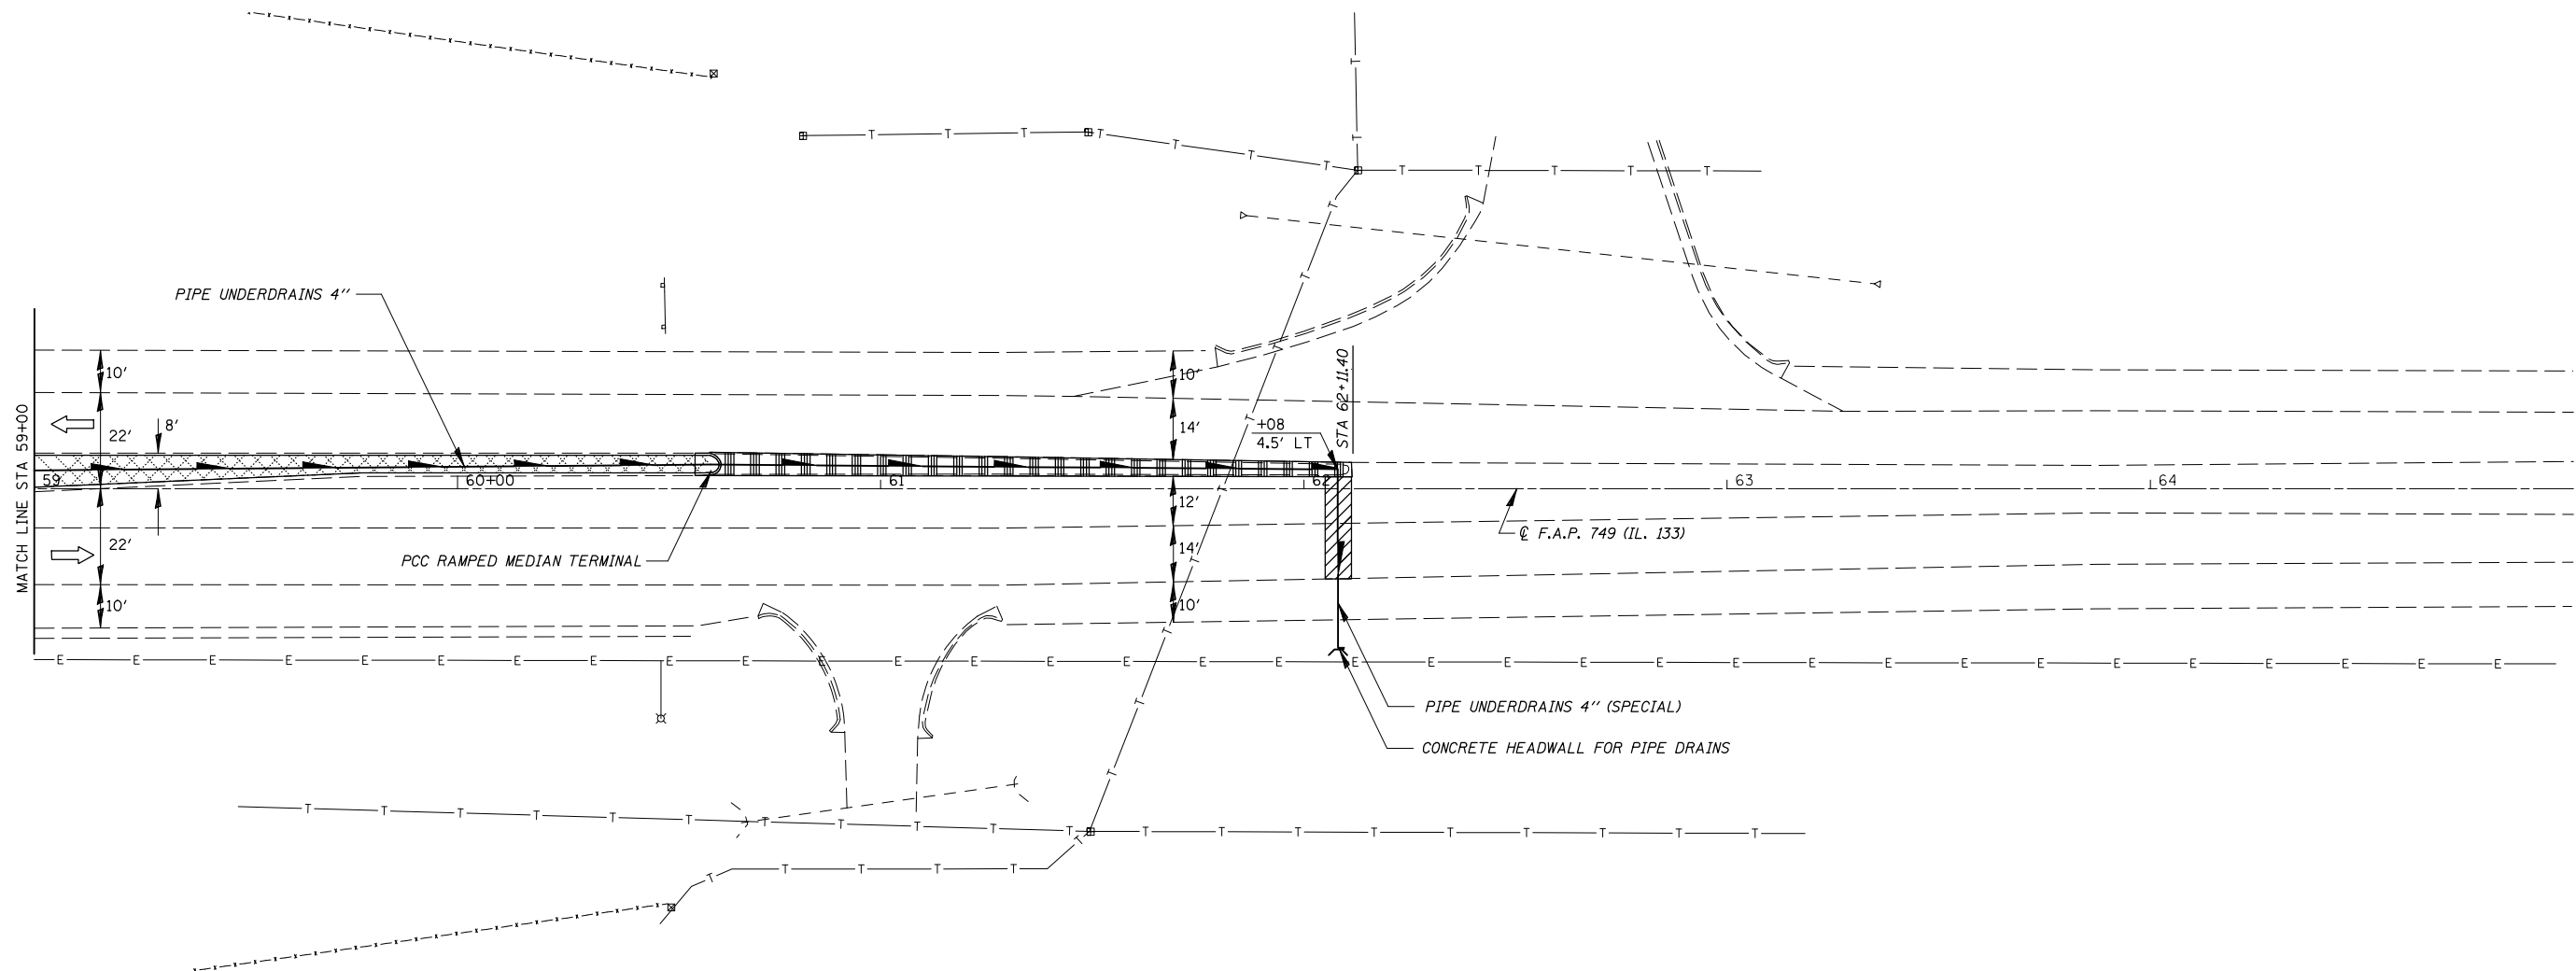


PRE-STAGING CONSTRUCTION DETAIL

F.A.I. RTE.	SECTION	COUNTY	TOTAL SHEETS	SHEET NO.
57	*	DOUGLAS	65	19
STA. 59+00		TO STA. 65+00		
FED. ROAD DIST. NO.	ILLINOIS	FED. AID PROJECT		
* (15,21-25HB-2)BR				
CONTRACT NO. 90952				



-  CORRUGATED MEDIAN
-  CONCRETE MEDIAN SURFACE, 4"
-  CLASS A PATCHES, TYPE II, 10"

PRE-STAGING CONSTRUCTION DETAIL

F.A.I. ROUTE 57
SECTION (15,21-25HB-2)BR
DOUGLAS COUNTY

CUMMINS ENGINEERING CORPORATION

JOB #: 2114.1
FILE: PRESTAGE
DATE: 4/13/06