



PLAN	SURVEYED	BY	DATE
	PLOTTED		
	CHECKED		
	NO. OF WAY CHECKED		
	CADD FILE NAME		

PROFILE	SURVEYED	BY	DATE
	PLOTTED		
	CHECKED		
	B.M. NOTED		
	STRUCTURE NOTATIONS CHKD		

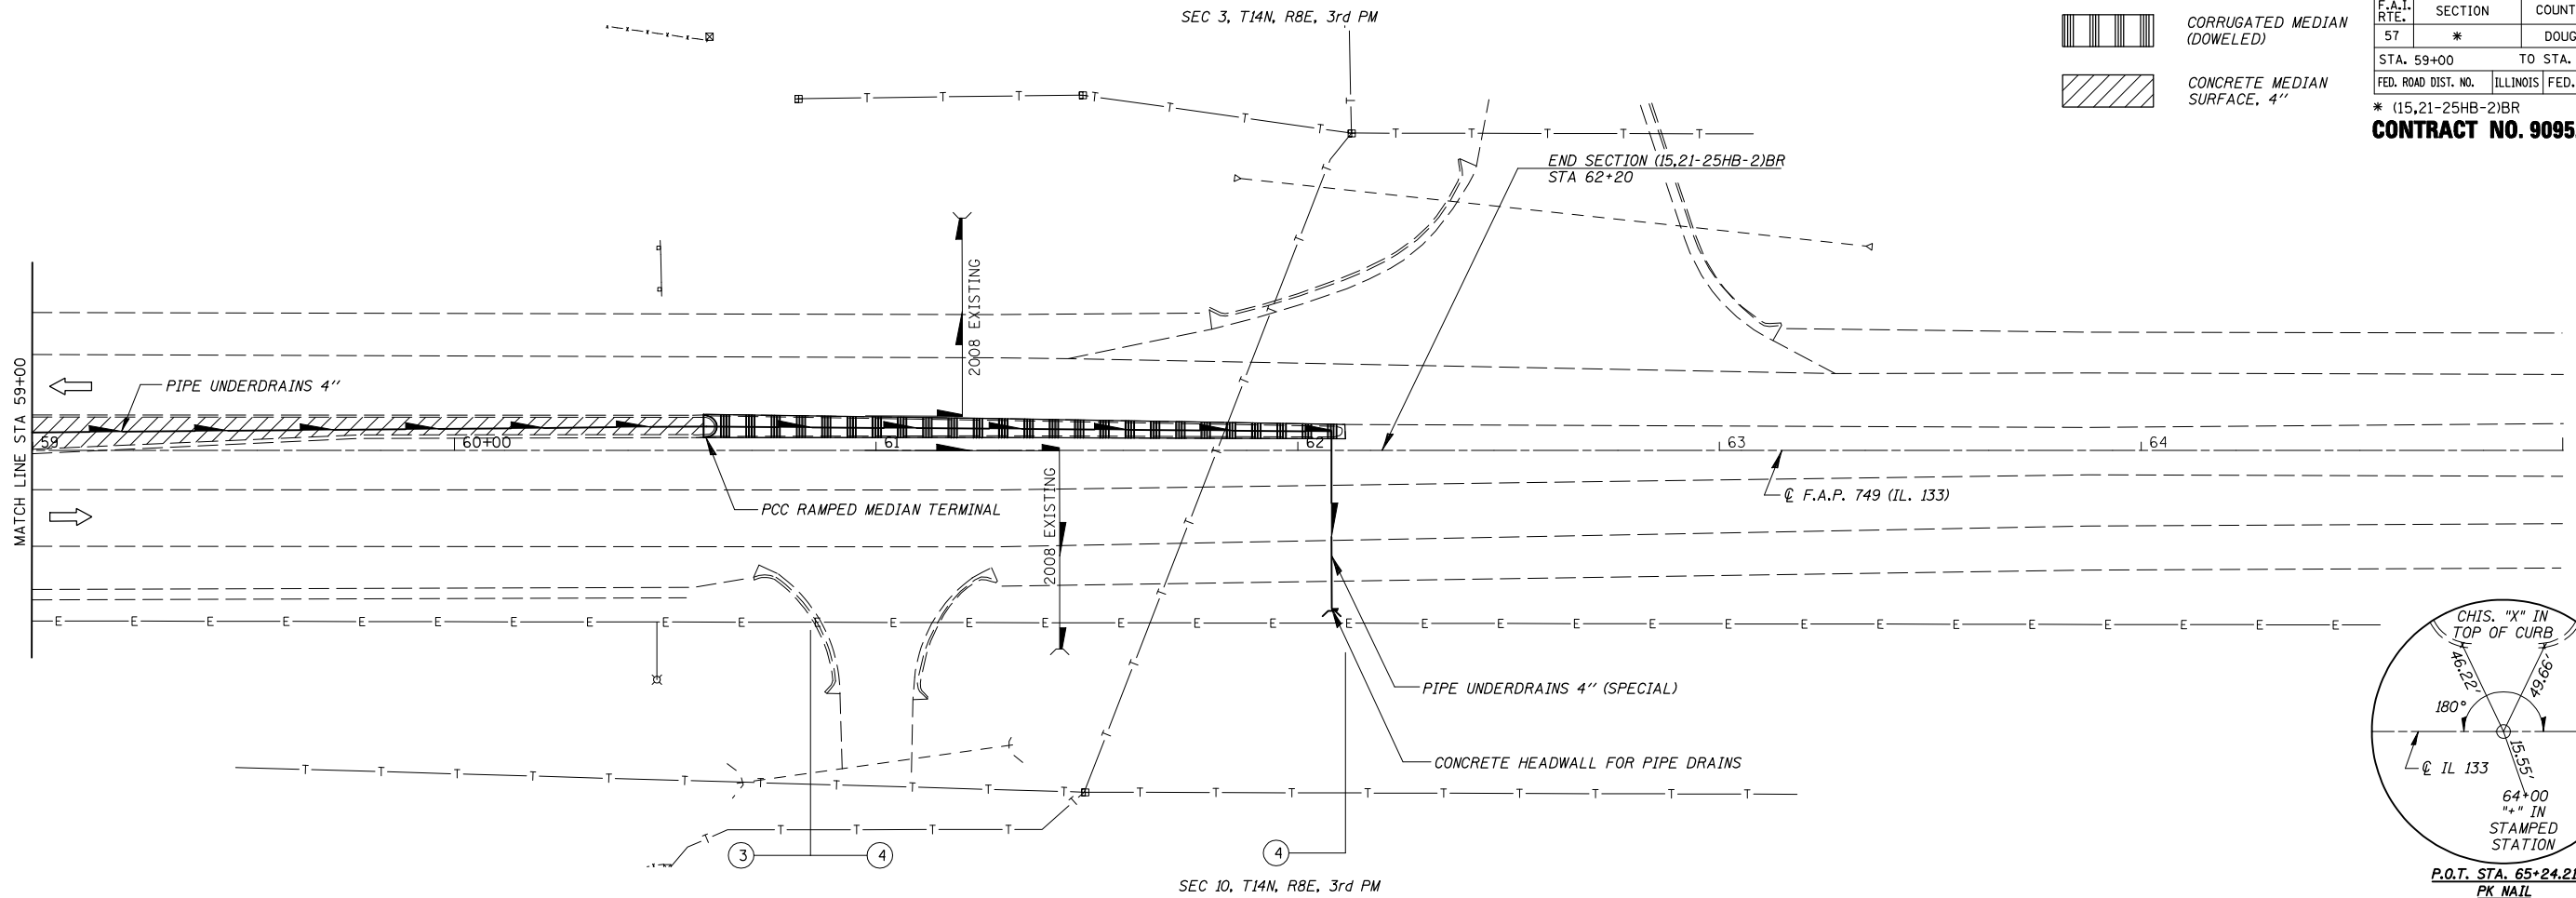

F.A.I. RTE.	SECTION	COUNTY	TOTAL SHEETS	SHEET NO.
57	*	DOUGLAS	65	29
STA. 59+00		TO STA. 65+00		
FED. ROAD DIST. NO.		ILLINOIS FED. AID PROJECT		
* (15,21-25HB-2)BR				
CONTRACT NO. 90952				

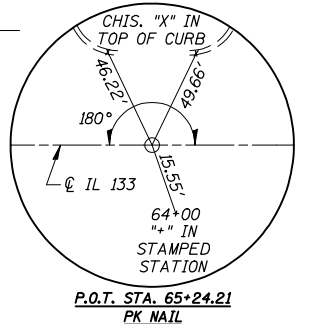

B.M. #4343-3 NW BOLT LT. POLE
FOUNDATION W. OF CEMETERY ENT.
53.8' RT. STA 60+47.47
ELEV. = 672.980

