


FINAL SURVEY	SURVEYED	DATE
NOTE BOOK	PLOTTED	
NO.	TEMPLATE	
	AREAS CHECKED	

ORIGINAL SURVEY	SURVEYED	DATE
NOTE BOOK	PLOTTED	
NO.	TEMPLATE	
	AREAS CHECKED	

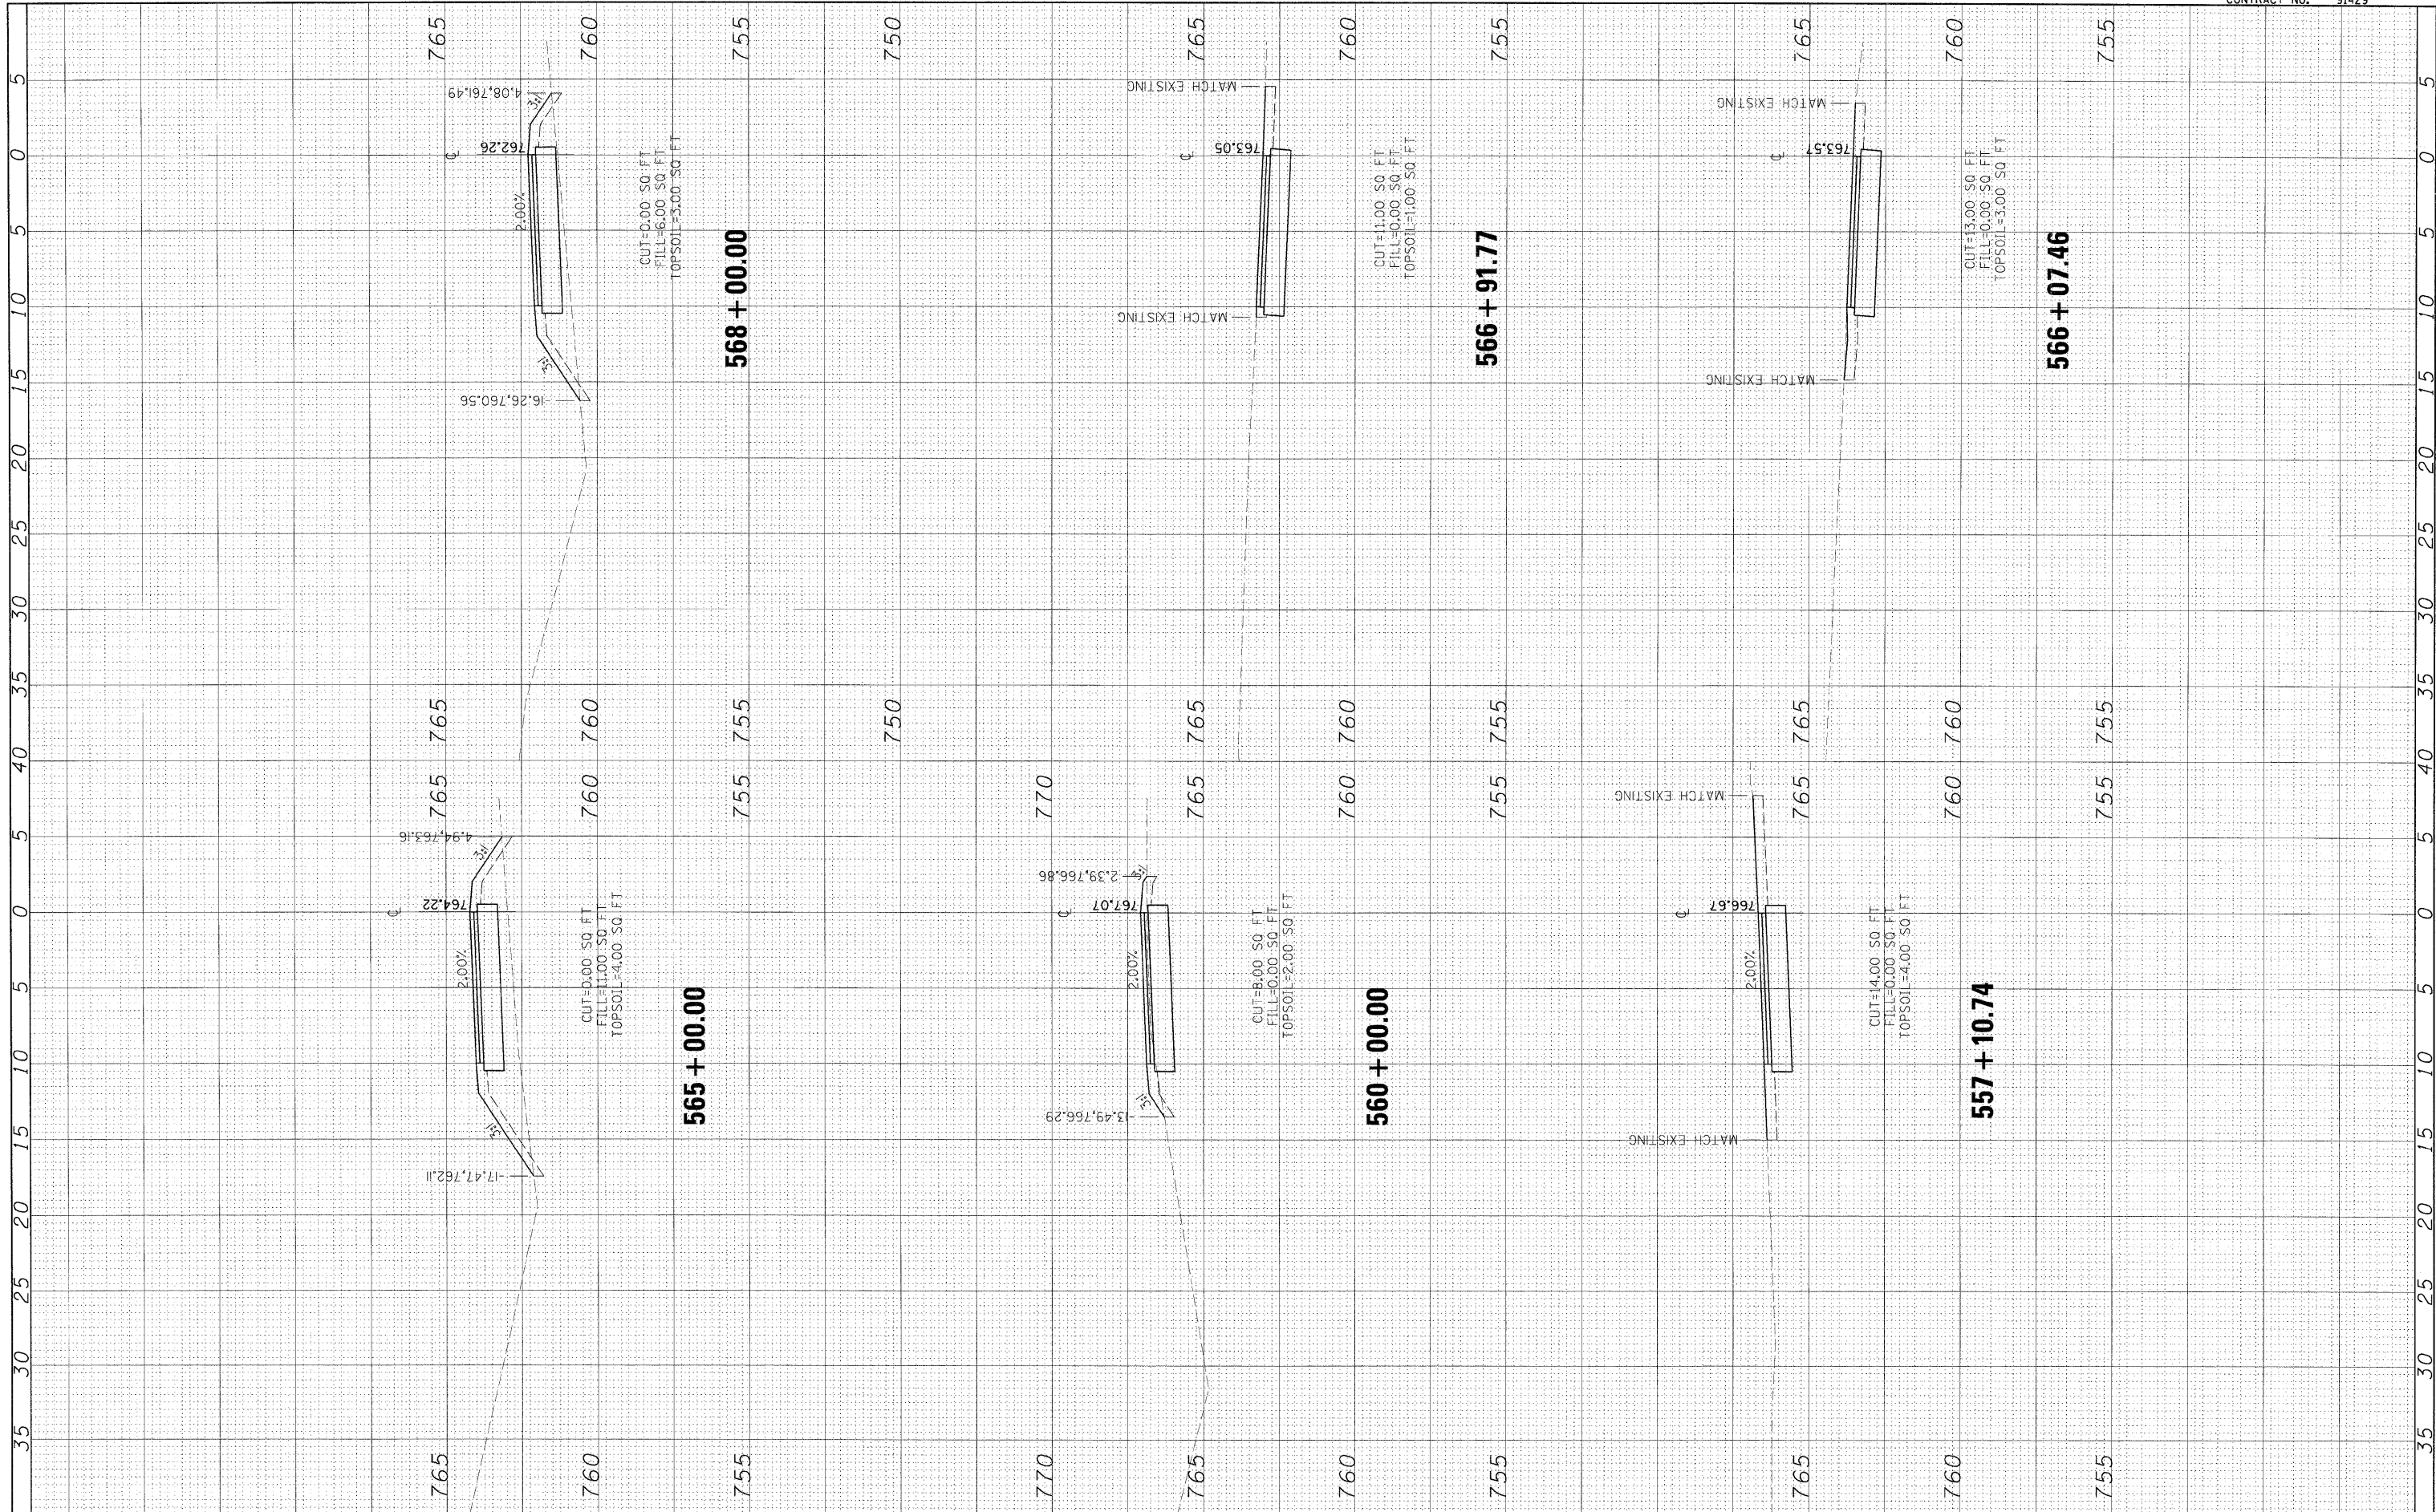

FILE NAME =	USER NAME = Todt00272	DESIGNED - pop00275	REVISED -
I:\01\jobs\01S2024A\CADD\Road\Sheet\C-301.X5.dgn		DRAWN - pop00275	REVISED -
		CHECKED - heyen	REVISED -
		DATE - 11/03/2009	REVISED -

**STATE OF ILLINOIS
DEPARTMENT OF TRANSPORTATION**

CROSS SECTION SHEETS	
SCALE:	SHEET NO. 1 OF 9 SHEETS STA. 557+10.74 TO STA. 568+00.00

F.A. RTE.	SECTION	COUNTY	TOTAL SHEETS	SHEET NO.
	01-00001-01-BT	MCLEAN	50	42
	C-95-301-10	CONTRACT NO.	91429	
	[ILLINOIS] FED. AID PROJECT			