


FINAL SURVEY NO.	SURVEYED PLOTTED TEMPLATE AREAS CHECKED	BY	DATE

ORIGINAL SURVEY NO.	SURVEYED PLOTTED TEMPLATE AREAS CHECKED	BY	DATE

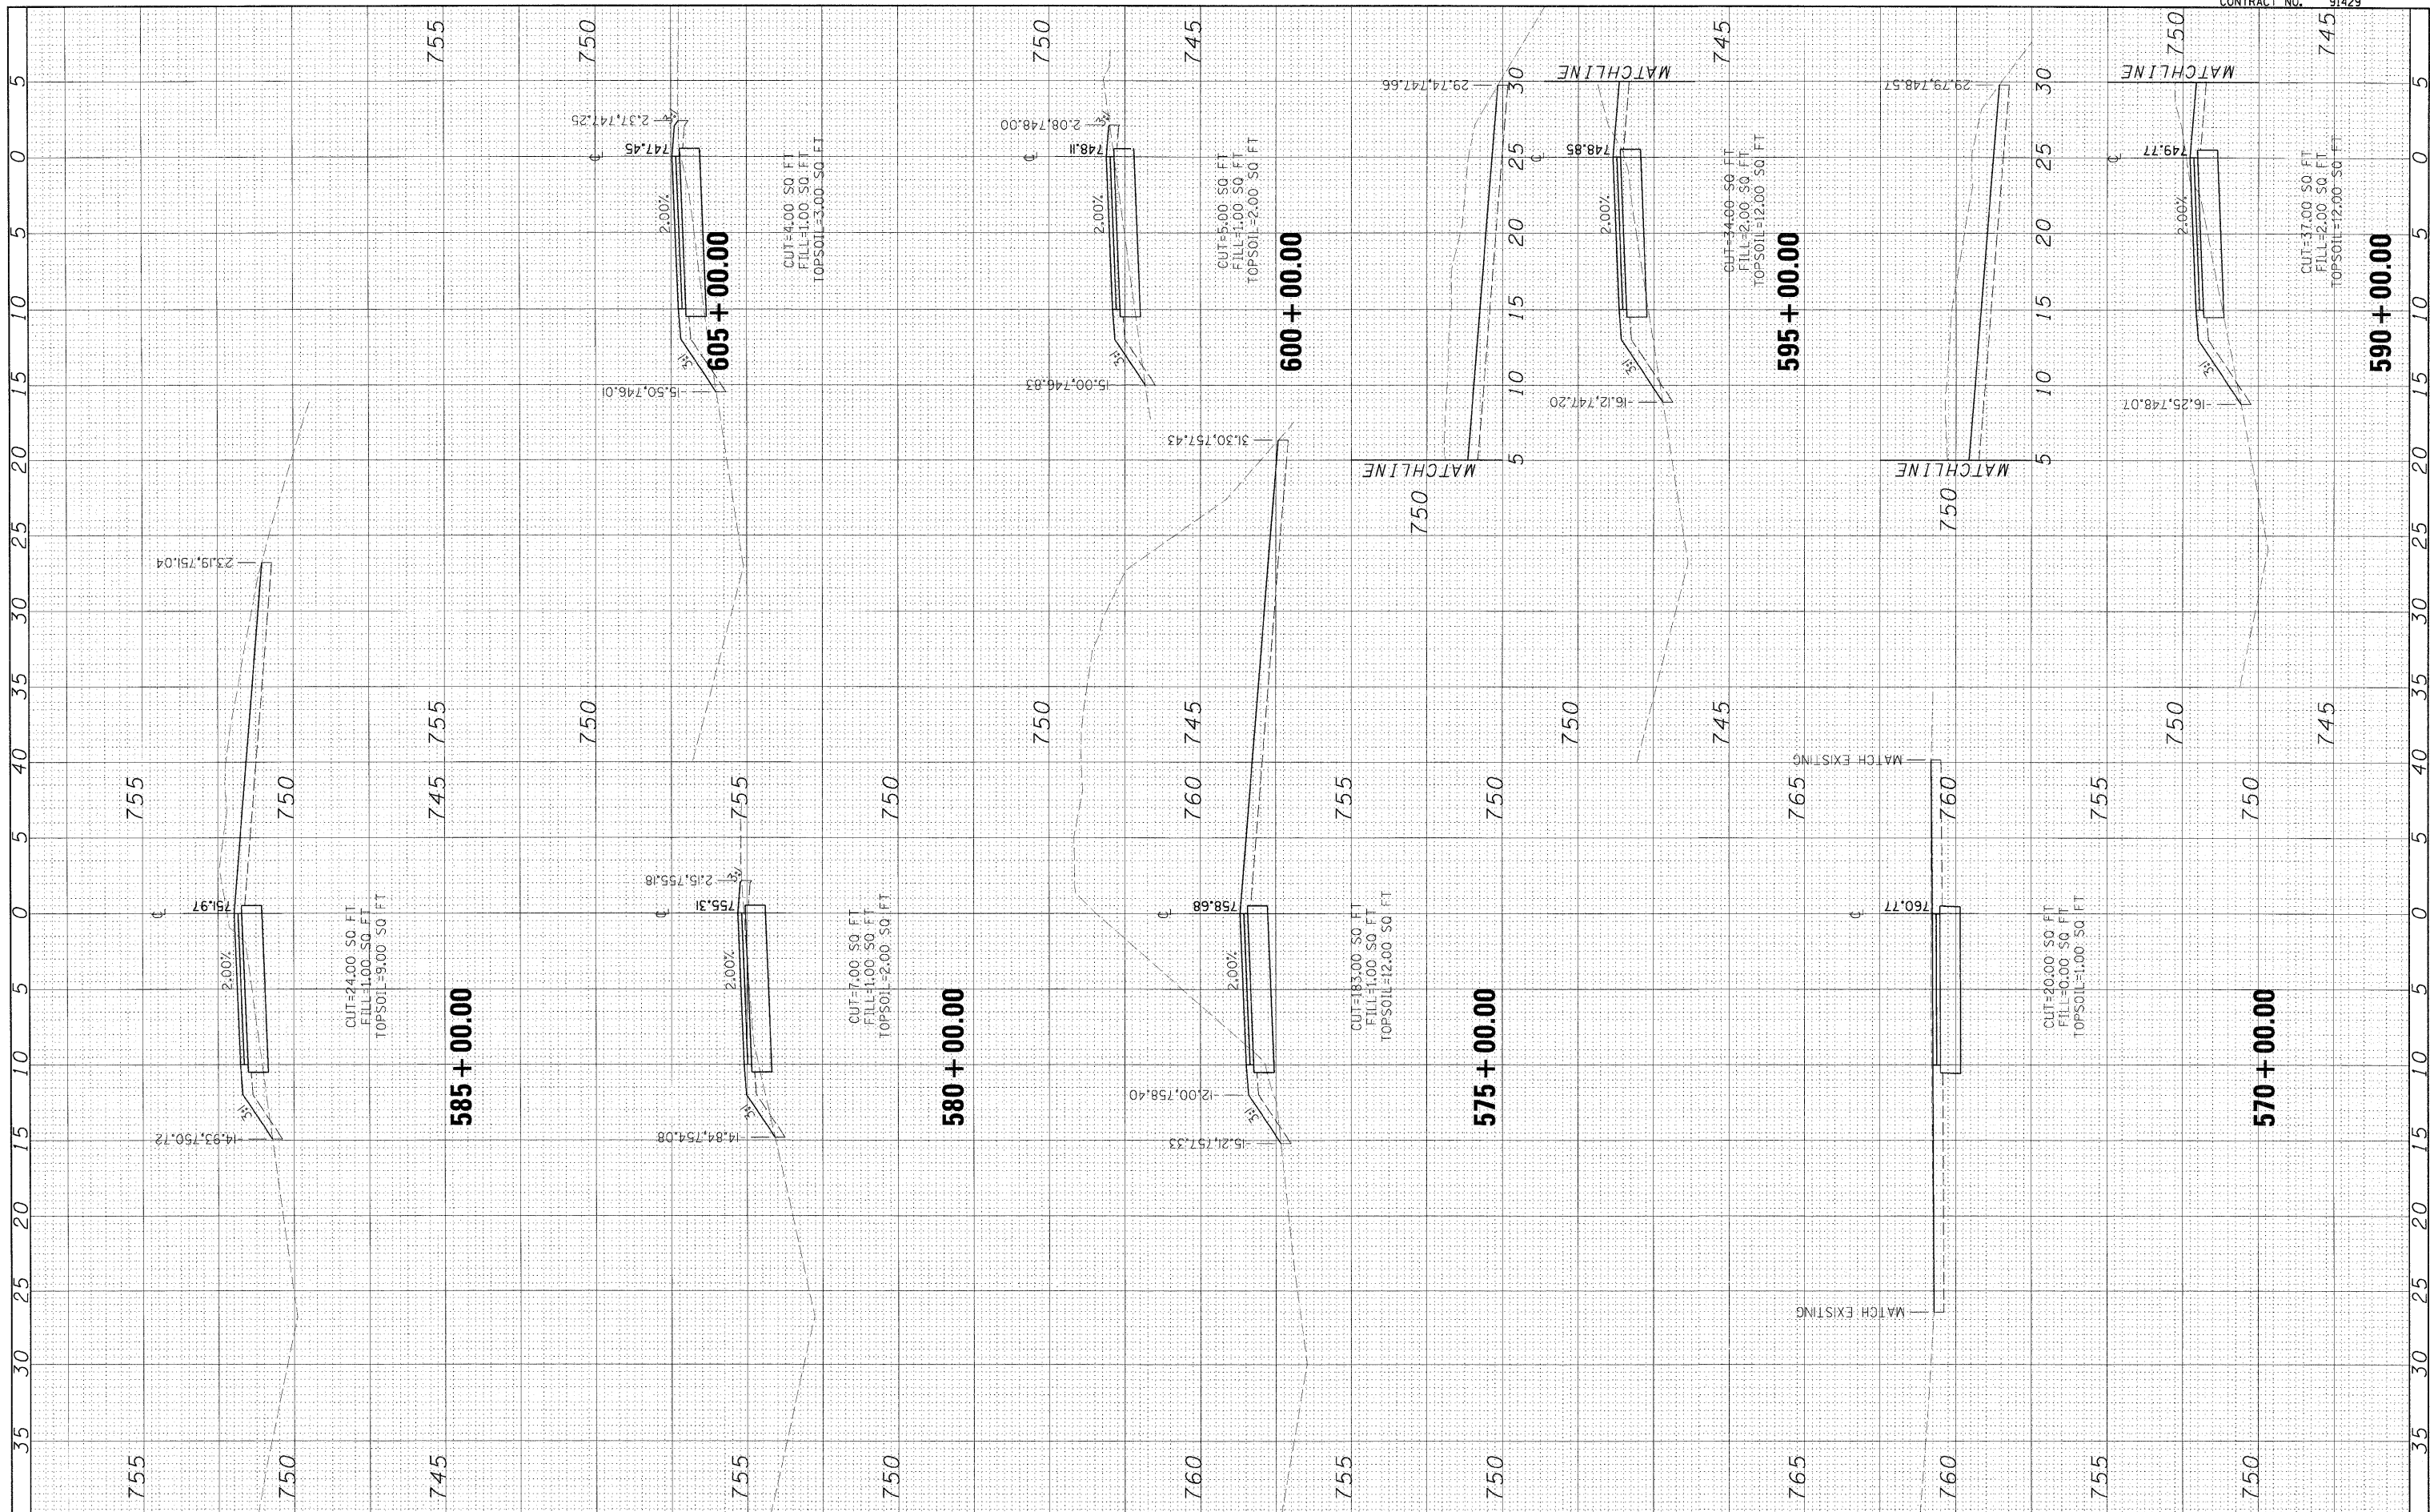

FILE NAME =	USER NAME = Todt00272	DESIGNED - pop00275	REVISED -	STATE OF ILLINOIS DEPARTMENT OF TRANSPORTATION	CROSS SECTION SHEETS		F.A. RTE.	SECTION	COUNTY	TOTAL SHEETS	SHEET NO.	
1:\01\jobs\0152024A\CADD\Road\Sheet\C-301.XS.dwg		DRAWN - pop00275	REVISED -		SCALE:	SHEET NO. 2 OF 9 SHEETS	STA. 570+00.00 TO STA. 605+00.00	01-00001-01-BT	MCLEAN	50	43	
		CHECKED - heyen	REVISED -					C-95-301-10				CONTRACT NO. 91429
		DATE - 11/03/2009	REVISED -					(ILLINOIS) FED. AID PROJECT				