


FINAL SURVEY	SURVEYED	DATE
NOTE BOOK NO.	PLOTTED	
	TEMPLATE	
	AREAS CHECKED	

ORIGINAL SURVEY	SURVEYED	DATE
NOTE BOOK NO.	PLOTTED	
	TEMPLATE	
	AREAS CHECKED	

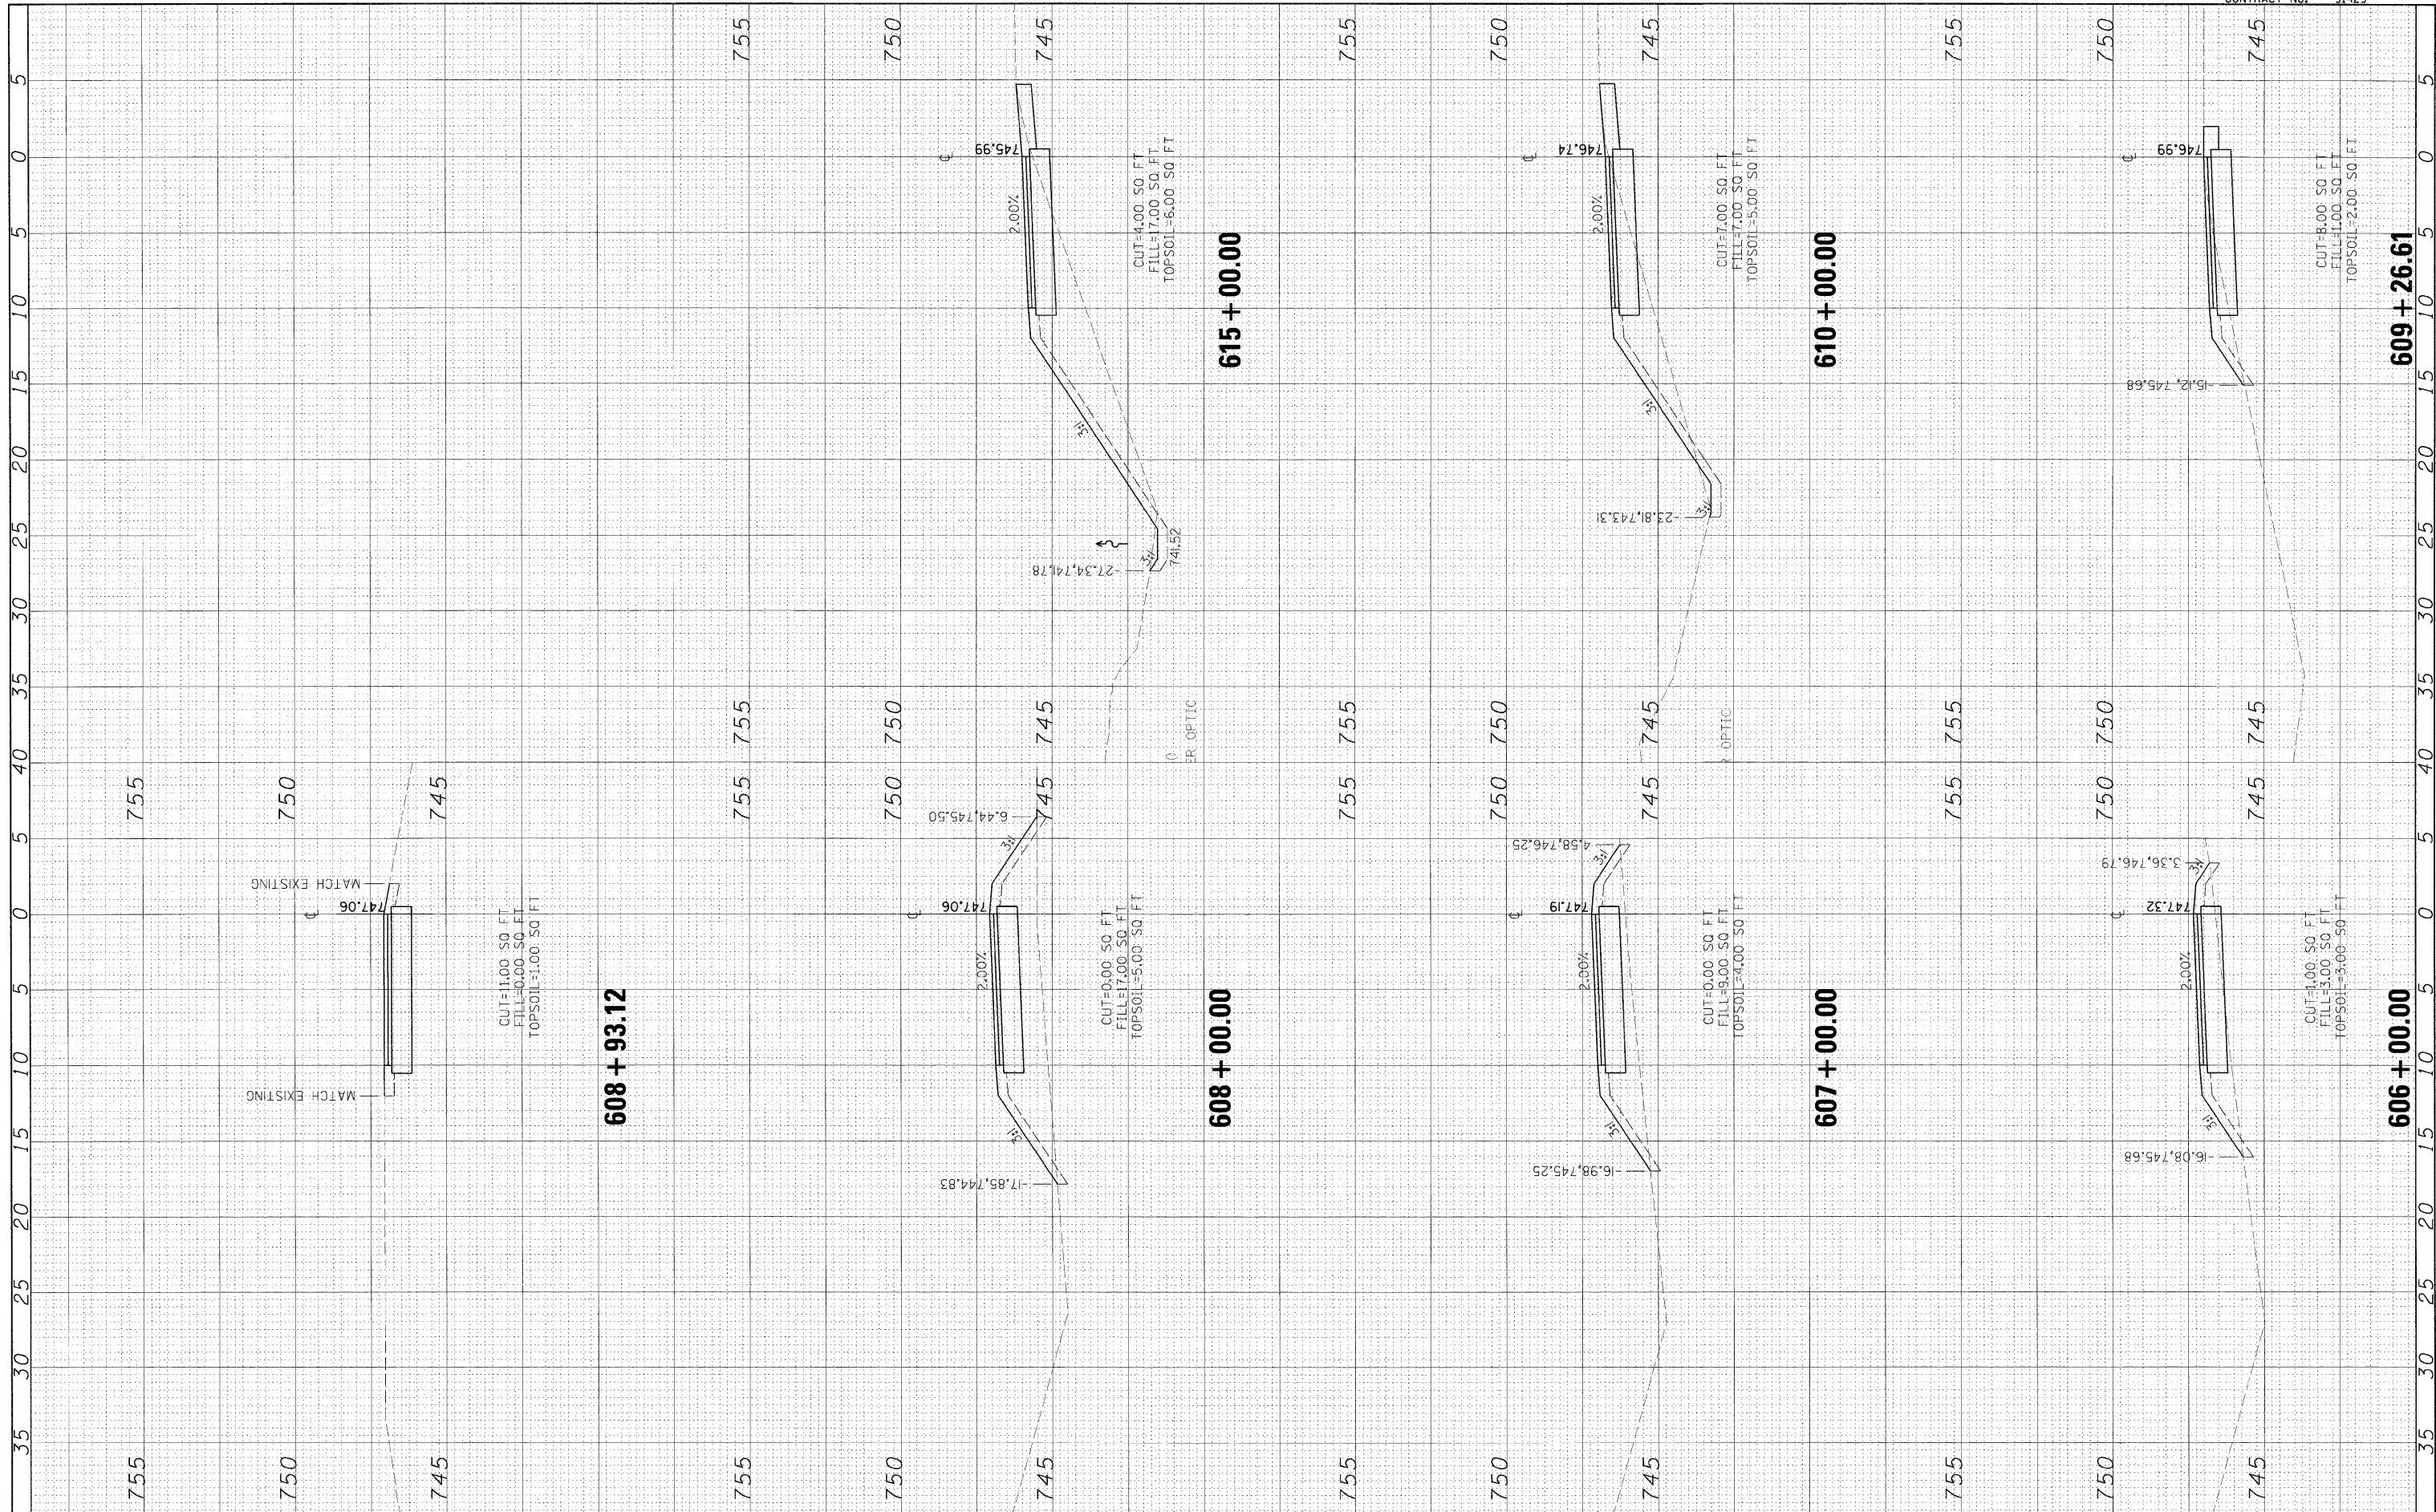

FILE NAME =	USER NAME = Todt00272	DESIGNED - pop00275	REVISED -
I:\01jobs\01S2024A\CADD\Road\Sheet\VC-301_XS.dgn		DRAWN - pop00275	REVISED -
		CHECKED - heyen	REVISED -
		DATE - 11/03/2009	REVISED -

REVISIONS	NO.	DATE	DESCRIPTION

**STATE OF ILLINOIS  
DEPARTMENT OF TRANSPORTATION**

SCALE:	SHEET NO. 3 OF 9 SHEETS	STA. 606+00.00 TO STA. 615+00.00
--------	-------------------------	----------------------------------

F.A. RTE.	SECTION	COUNTY	TOTAL SHEETS	SHEET NO.
	01-00001-01-BT	MCLEAN	50	44
	C-95-301-10		CONTRACT NO. 91429	
	[ILLINOIS] FED. AID PROJECT			