


BY	DATE
FINAL SURVEY	SURVEYED
NOTE BOOK	PLOTTED
NO.	TEMPLATE
	AREAS CHECKED

BY	DATE
ORIGINAL SURVEY	SURVEYED
NOTE BOOK	PLOTTED
NO.	TEMPLATE
	AREAS CHECKED

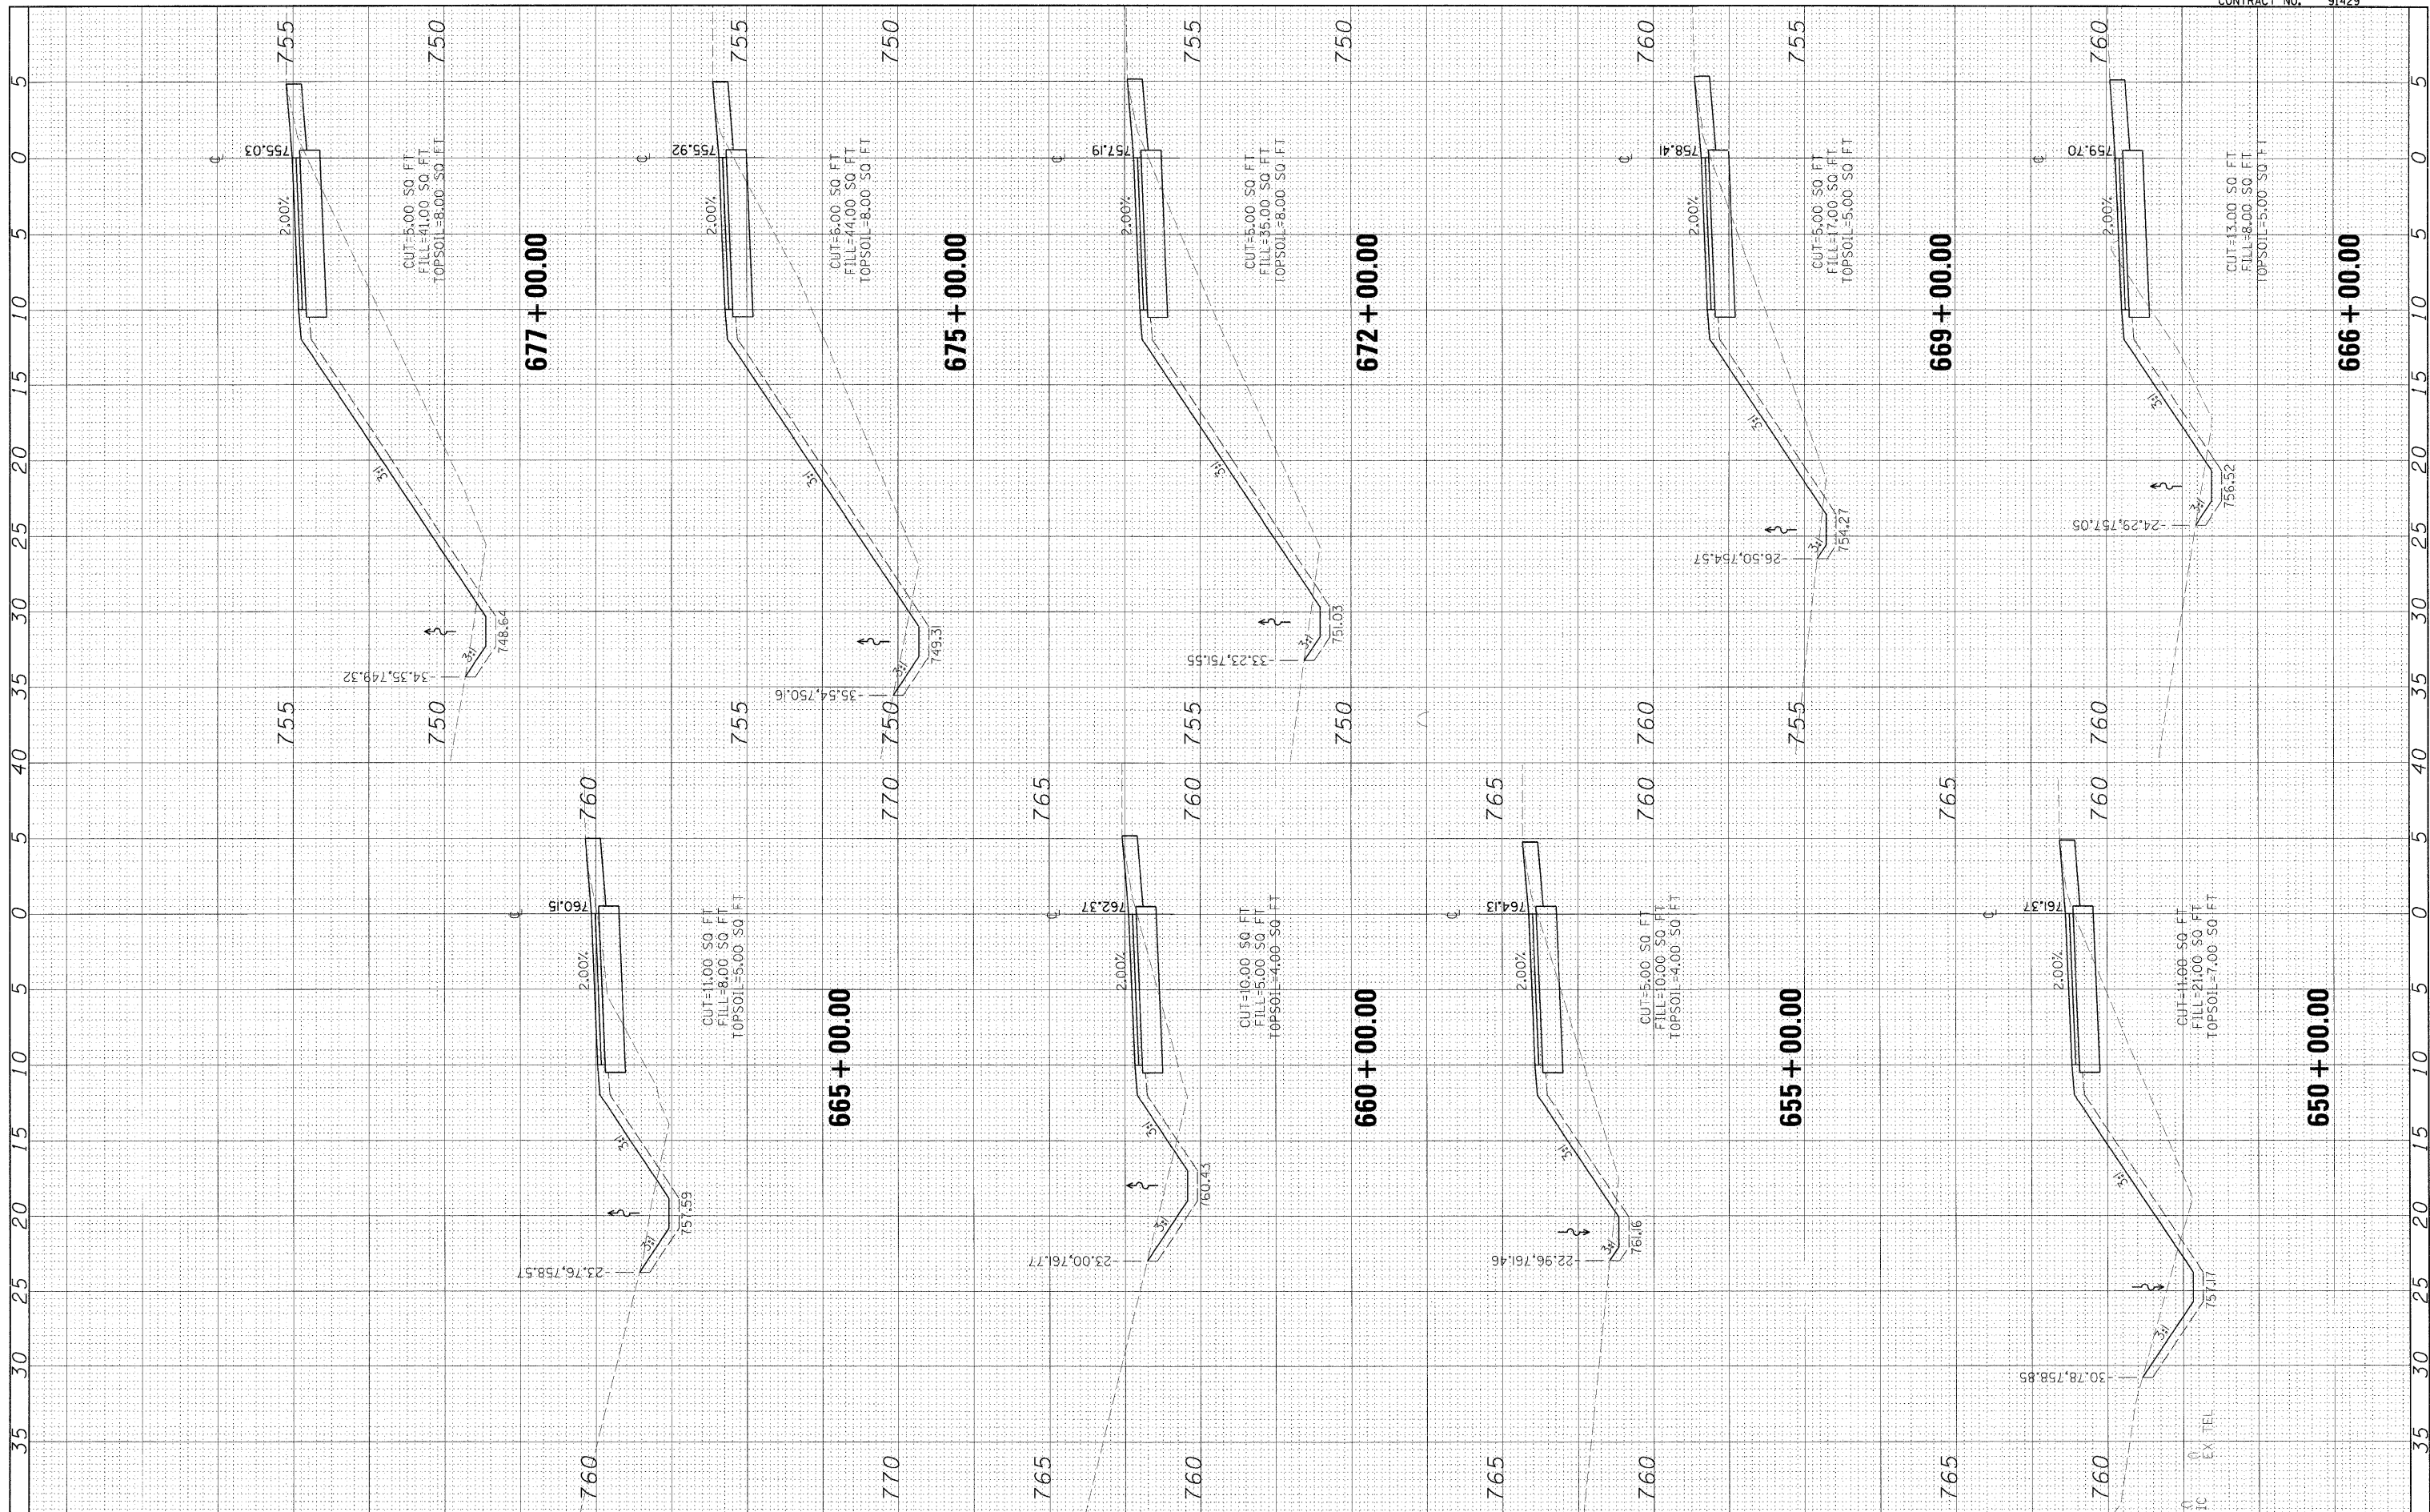

FILE NAME =	USER NAME = Tcdt00272	DESIGNED - pop00275	REVISED -
I:\01_jobs\01S28244\CADD\Road\Sheet\C-301.XS.dwg		DRAWN - pop00275	REVISED -
	PLOT SCALE = 5.00000' / 1"	CHECKED - heyen	REVISED -
	PLOT DATE = 11/19/2009	DATE - 11/03/2009	REVISED -

**STATE OF ILLINOIS  
DEPARTMENT OF TRANSPORTATION**

**CROSS SECTION SHEETS**

SCALE: SHEET NO. 5 OF 9 SHEETS STA. 650+00.00 TO STA. 677+00.00

F.A. RTE.	SECTION	COUNTY	TOTAL SHEETS	SHEET NO.
	01-00001-01-BT	MCLEAN	50	46
	C-95-301-10	CONTRACT NO.	91429	
ILLINOIS FED. AID PROJECT				