


FINAL SURVEY	SURVEYED	BY	DATE
NOTE BOOK	PLOTTED		
NO.	TEMPLATE		
	AREAS CHECKED		

ORIGINAL SURVEY	SURVEYED	BY	DATE
NOTE BOOK	PLOTTED		
NO.	TEMPLATE		
	AREAS CHECKED		

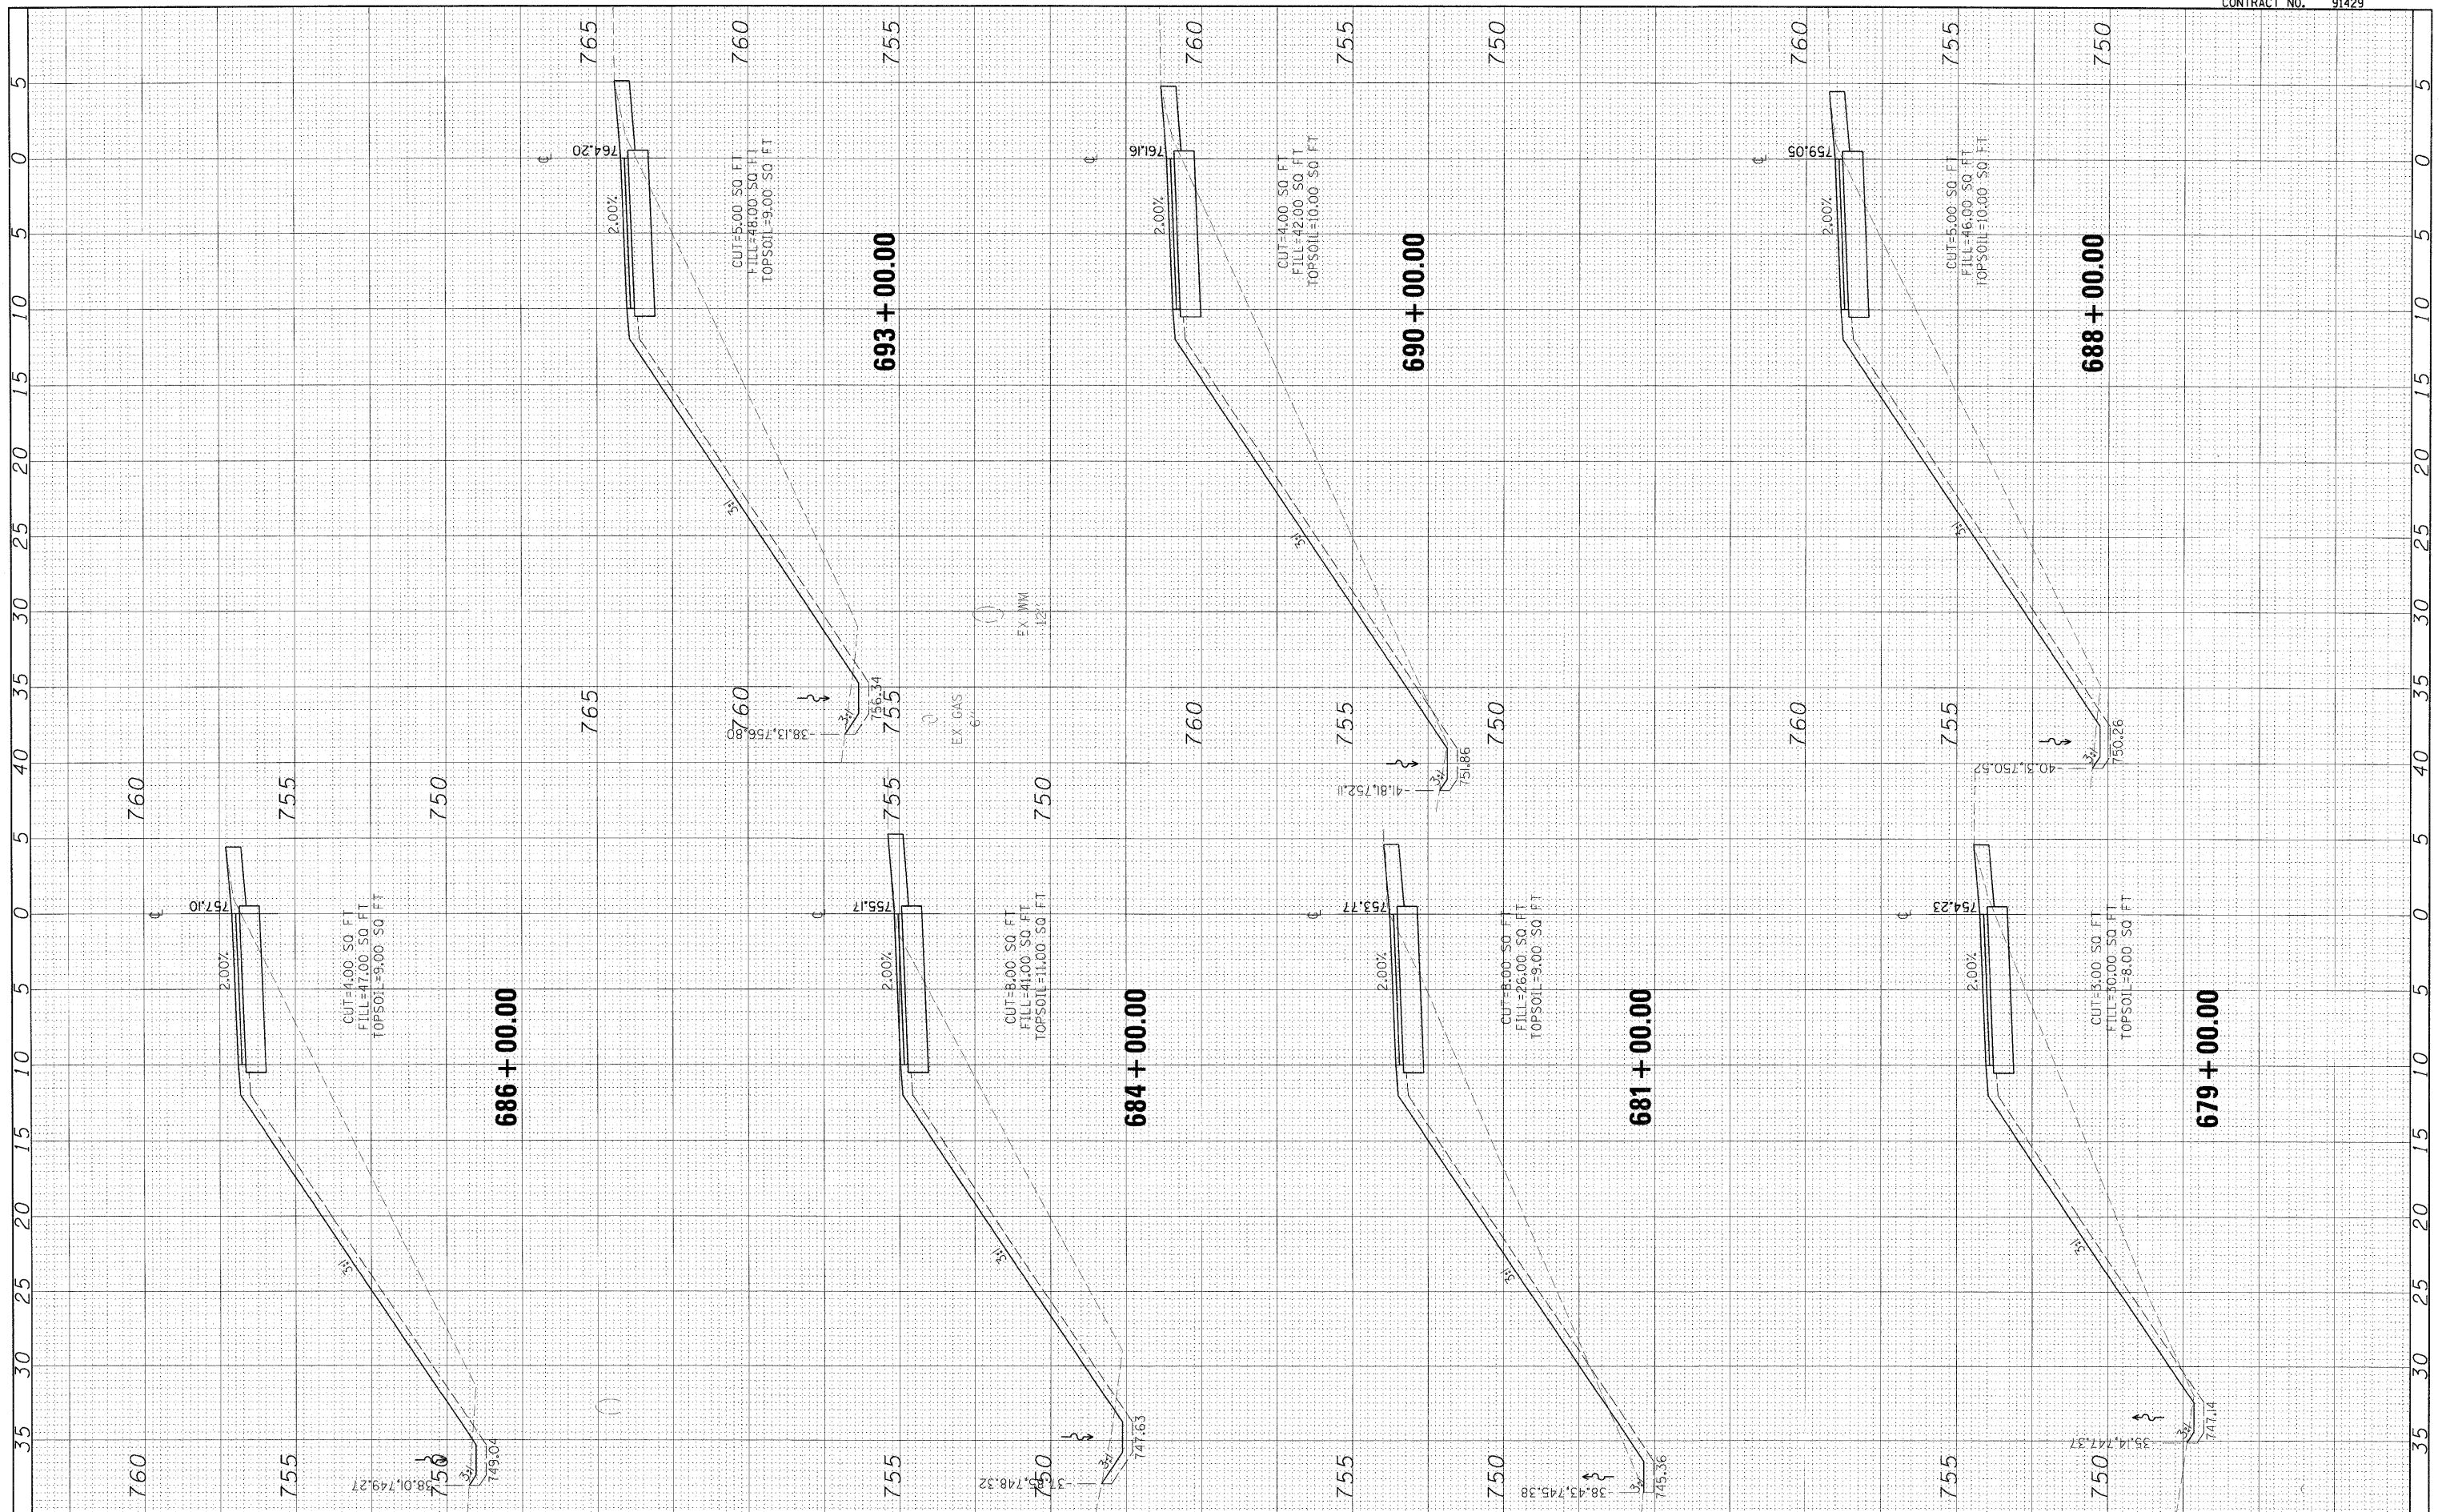

FILE NAME =	USER NAME = Todt00272	DESIGNED - pop00275	REVISED -
I:\01jobs\01522244\CADD\Road\Sheet\C-301.XS.dgn		DRAWN - pop00275	REVISED -
		CHECKED - heyen	REVISED -
		DATE - 11/03/2009	REVISED -

**STATE OF ILLINOIS
DEPARTMENT OF TRANSPORTATION**

CROSS SECTION SHEETS	
SCALE:	SHEET NO. 6 OF 9 SHEETS STA. 679+00.00 TO STA. 693+00.00

F.A. RTE.	SECTION	COUNTY	TOTAL SHEETS	SHEET NO.
	01-00001-01-BT	MCLEAN	50	47
	C-95-301-10			CONTRACT NO. 91429
	[ILLINOIS] FED. AID PROJECT			