


FINAL SURVEY	SURVEYED	BY	DATE
NOTE BOOK NO.	PLOTTED		
	TEMPLATE		
	AREAS CHECKED		

ORIGINAL SURVEY	SURVEYED	BY	DATE
NOTE BOOK NO.	PLOTTED		
	TEMPLATE		
	AREAS CHECKED		

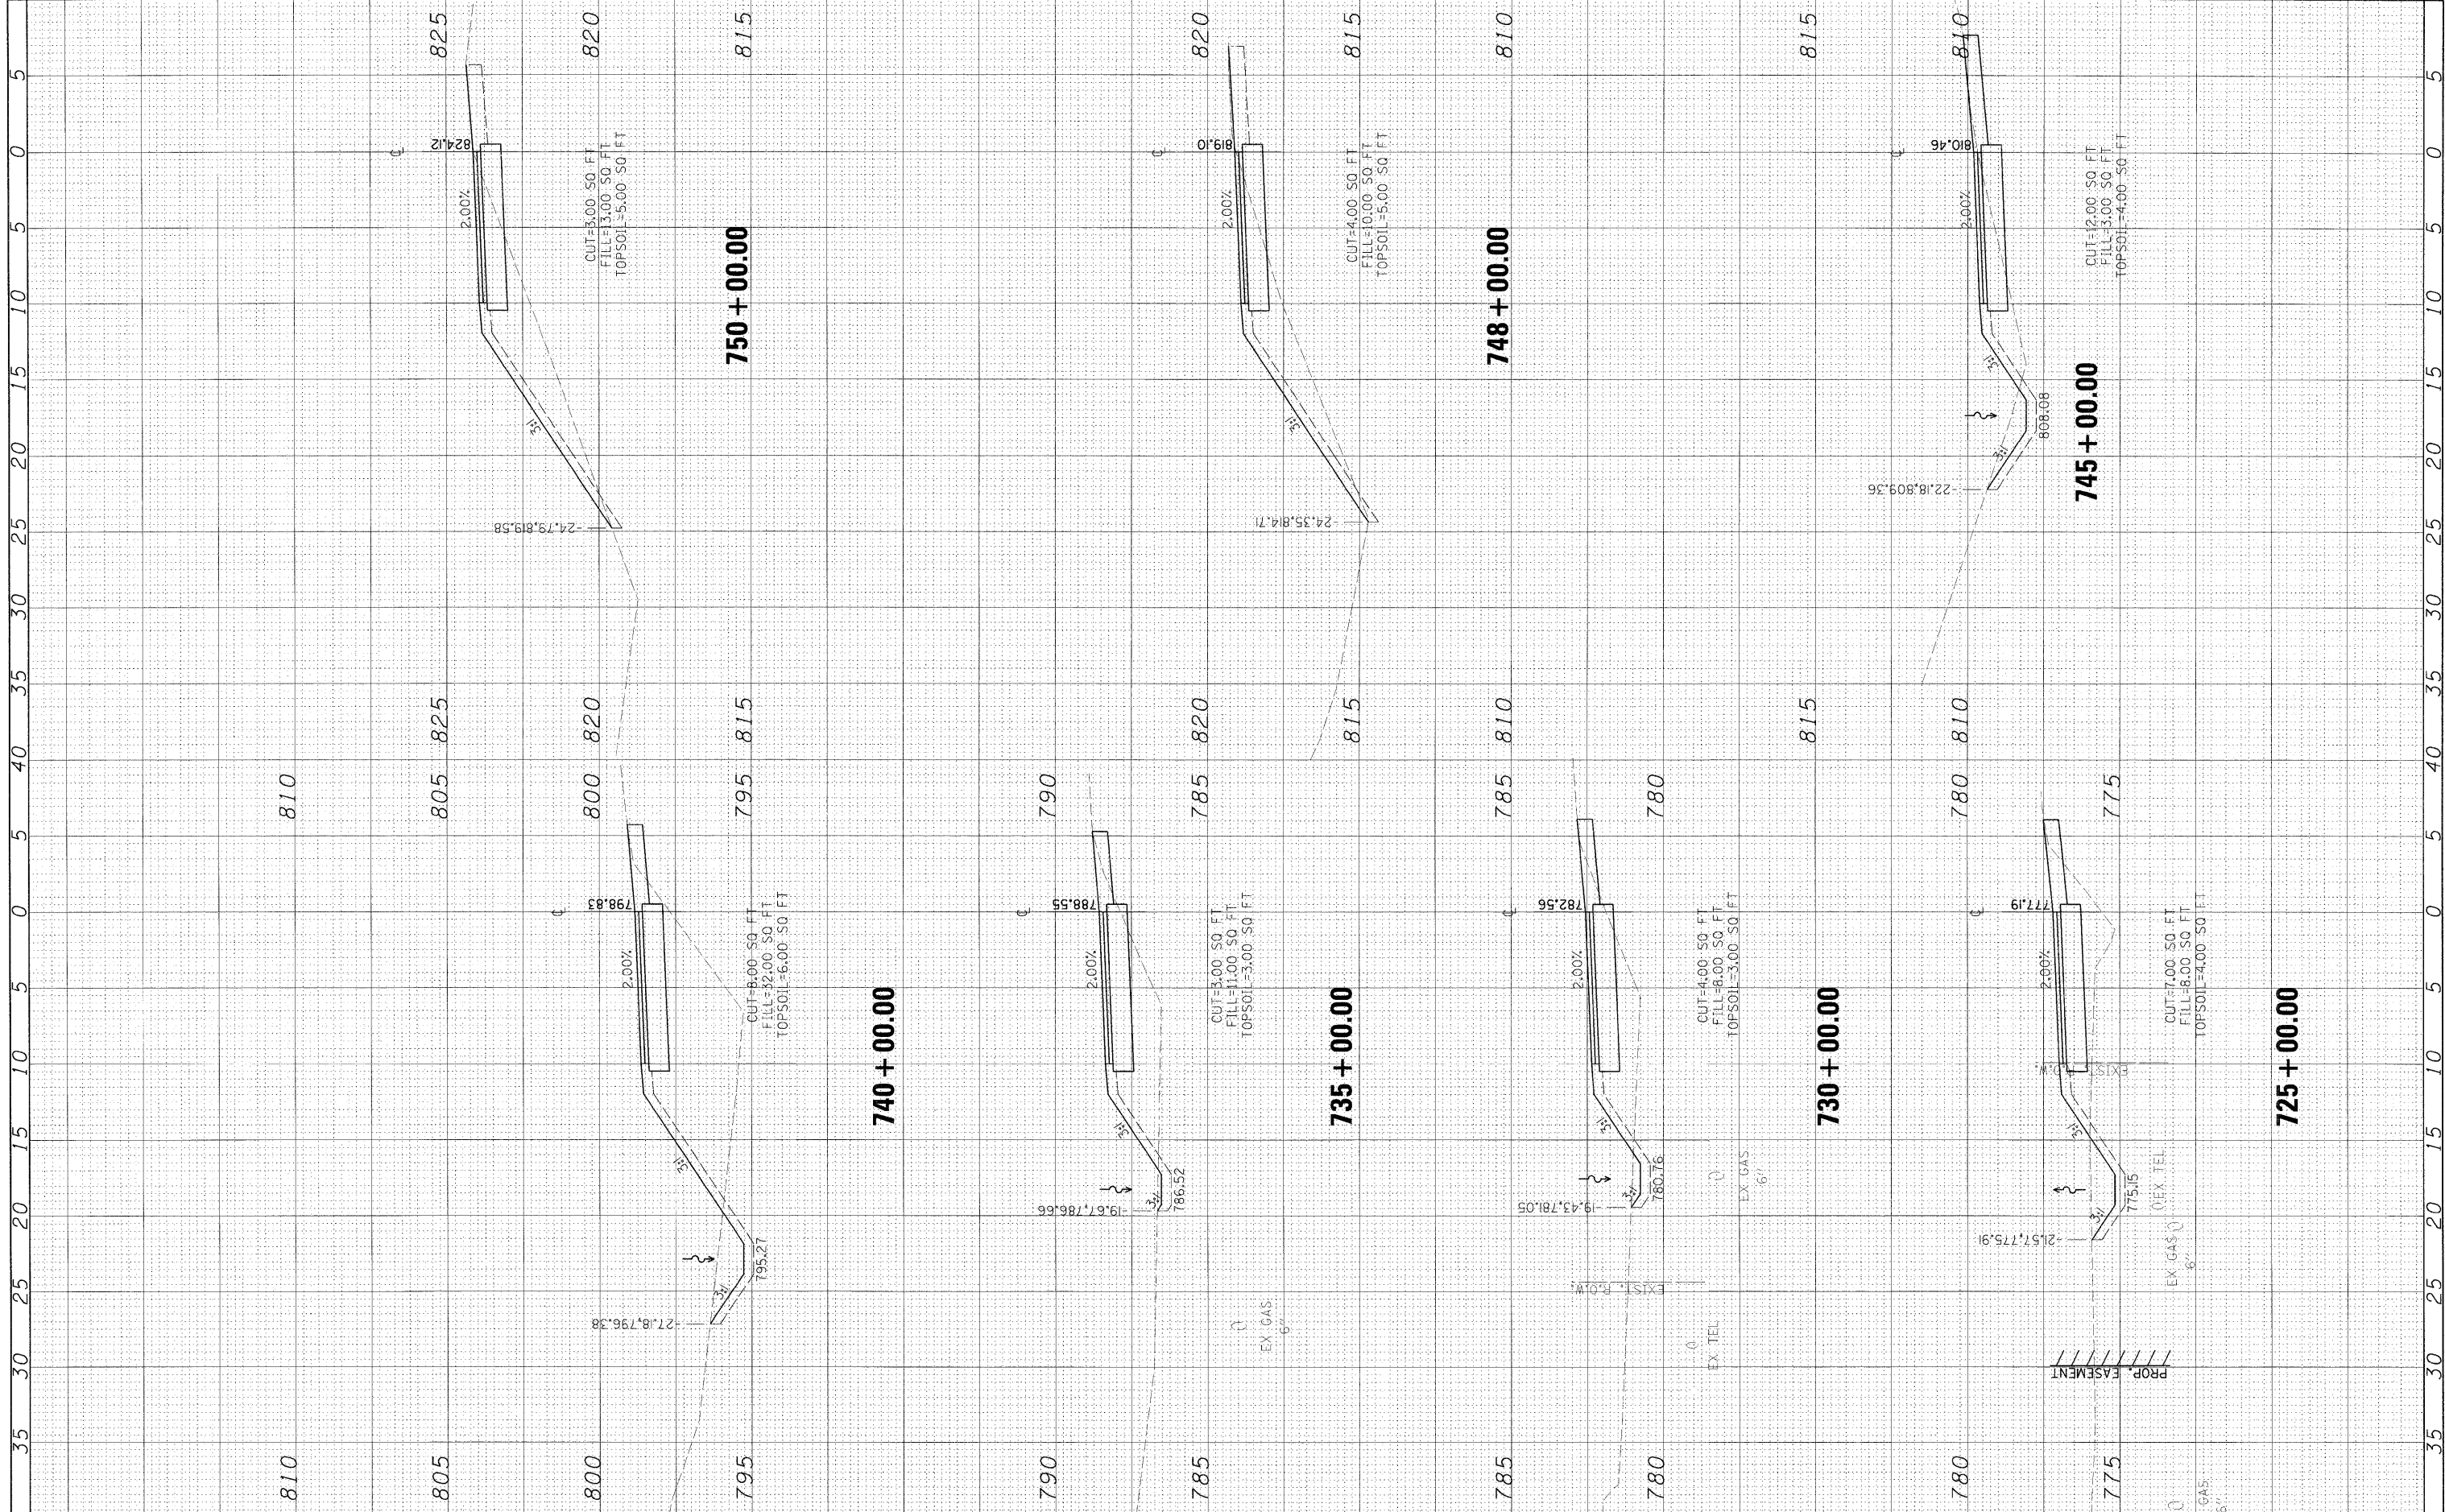

FILE NAME =	USER NAME = Todt00272	DESIGNED -	pop00275	REVISED -	
1:\01\jobs\0152024\CAD\Road\Sheet\C-381_X5.dgn		DRAWN -	pop00275	REVISED -	
		CHECKED -	heyen	REVISED -	
		DATE -	11/03/2009	REVISED -	

**STATE OF ILLINOIS
DEPARTMENT OF TRANSPORTATION**

CROSS SECTION SHEETS	
SCALE:	SHEET NO. 8 OF 9 SHEETS STA. 725+00.00 TO STA. 750+00.00

F.A. RTE.	SECTION	COUNTY	TOTAL SHEETS	SHEET NO.
	01-00001-01-BT	MCLEAN	50	49
	C-95-301-10	CONTRACT NO.	91429	
	[ILLINOIS] FED. AID PROJECT			