


| | | | | |
|-----------------------|----------------|----------------------------|--------------|-----------|
| ROUTE NO. | SECTION | COUNTY | TOTAL SHEETS | SHEET NO. |
| C.H. 3 | 06-00086-00-PV | MACOUPIN | 43 | 19 |
| FED. ROAD DIST. NO. 7 | | ILLINOIS FED. AID PROJECT- | | |

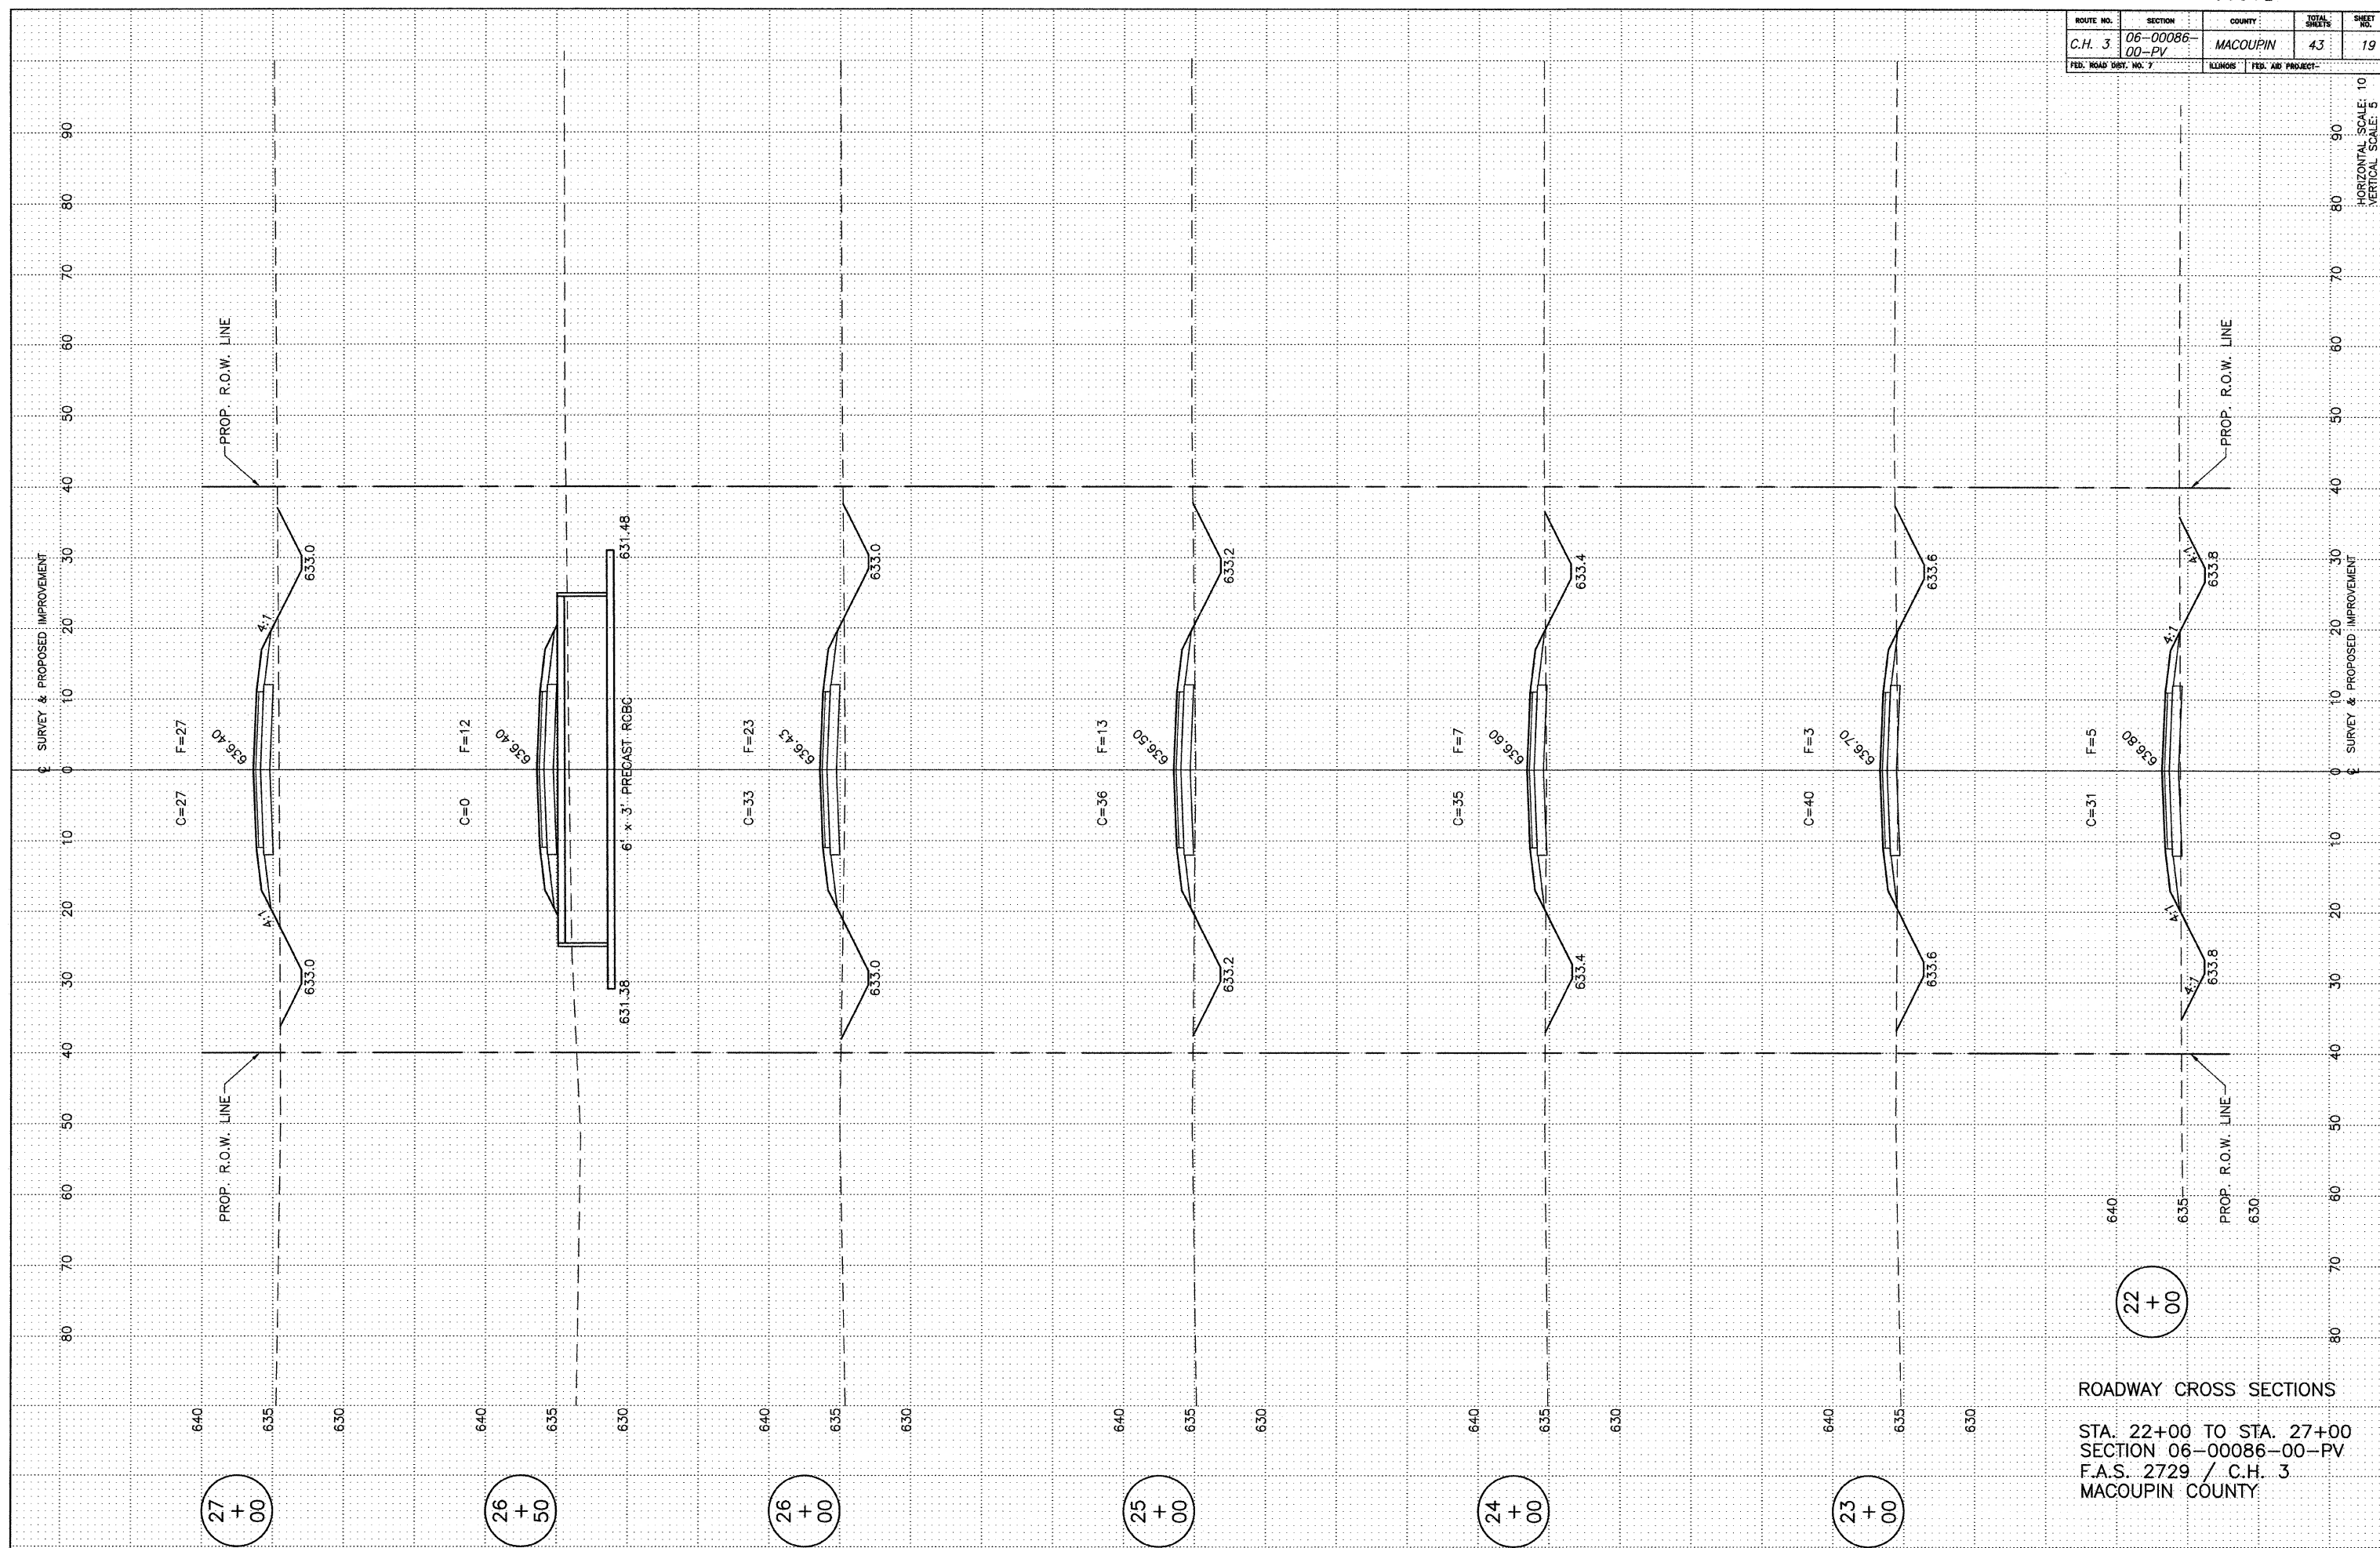

ROADWAY CROSS SECTIONS

STA. 22+00 TO STA. 27+00
SECTION 06-00086-00-PV
F.A.S. 2729 / C.H. 3
MACOUPIN COUNTY

HORIZONTAL SCALE: 1" = 10'
VERTICAL SCALE: 5" = 10'