

EARTHWORK SCHEDULE

LOCATION	EARTH EXCAVATION	EARTH EXCAVATION ADJUSTED FOR SHRINKAGE*	EMBANKMENT	EARTHWORK BALANCE WASTE (+) OR SHORTAGE (-)
	CU. YD.	CU. YD.	CU. YD.	CU. YD.
STA. 311+75 TO STA. 312+00	19	14	0	14
STA. 312+00 TO STA. 312+50	88	66	2	64
STA. 312+50 TO STA. 313+00	103	77	2	75
STA. 313+00 TO STA. 313+50	81	61	3	58
STA. 313+50 TO STA. 313+70.5	24	18	2	16
BRIDGE OMISSION STA. 313+70.5 TO STA. 314+65.5				
STA. 314+65.5 TO STA. 315+00	23	17	13	4
STA. 315+00 TO STA. 315+50	43	32	19	13
STA. 315+50 TO STA. 316+00	52	39	13	26
STA. 316+00 TO STA. 316+20	10	8	1	7
TOTAL	443	332	55	277/370*

* NOTE: NO FURNISHED EXCAVATION WILL BE REQUIRED. THE COST OF DISPOSING EXCESS EARTH, CHANNEL OR STRUCTURE EXCAVATION SHALL BE INCLUDED IN THE CONTRACT UNIT PRICE FOR EARTH EXCAVATION.

SCHEDULE HOT MIX ASPHALT

LOCATION	BITUMINOUS MATERIALS	HOT MIX ASPHALT BINDER COURSE	HOT MIX ASPHALT SURFACE COURSE
	GALLON	TON	TON
STA. 311+75 TO STA. 313+70.50	193	67	40
STA. 313+70.50 TO STA. 314+65.50			32
STA. 314+65.50 TO STA. 316+20	153	53	32
TOTAL	346	120	104

SCHEDULE PAINT PAVEMENT MARKING LINE 4"

LOCATION	YELLOW SKIP DASH
	FOOT
STA. 311+75 TO STA. 316+20	120
SUB-TOTAL	120
TOTAL	120

SCHEDULE CONTROLLED LOW STRENGTH MATERIAL

LOCATION	QUANTITY
	CU. YD.
STA. 313+68.50 TO STA. 313+70.50	9.65
STA. 314+65.50 TO STA. 314+67.50	9.65
TOTAL	19.3


SCHEDULE AGGREGATE SHOULDERS, TYPE B

LOCATION	QUANTITY
	TON
STA. 311+75 TO STA. 313+70.50 LT. & RT.	35
STA. 314+65.5 TO STA. 316+20 LT. & RT.	35
F.E. STA. 312+90 RT.	13
F.E. STA. 315+45 LT.	55
TOTAL	138


SCHEDULE AGGREGATE DITCH CHECKS

LOCATION	QUANTITY
	EACH
STA. 313+50 27' RT.	1
STA. 313+50 40' LT.	1
TOTAL	2*


* ESTIMATE 5 TONS / EA.

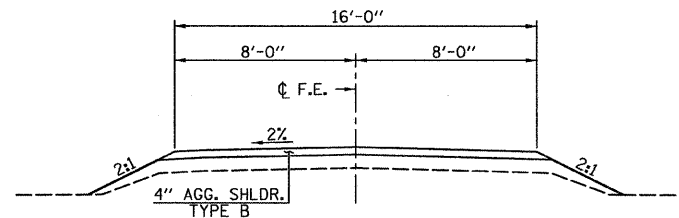


CROSS SECTION (F.E. STA. 312+90 RT.)

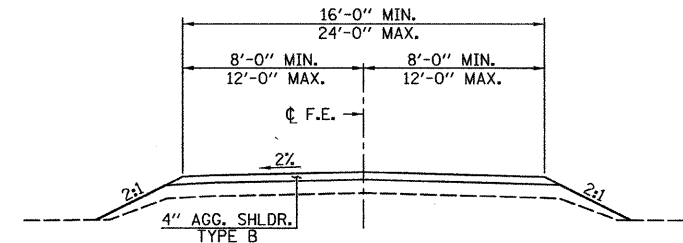

CROSS SECTION (F.E. STA. 315+45 LT.)

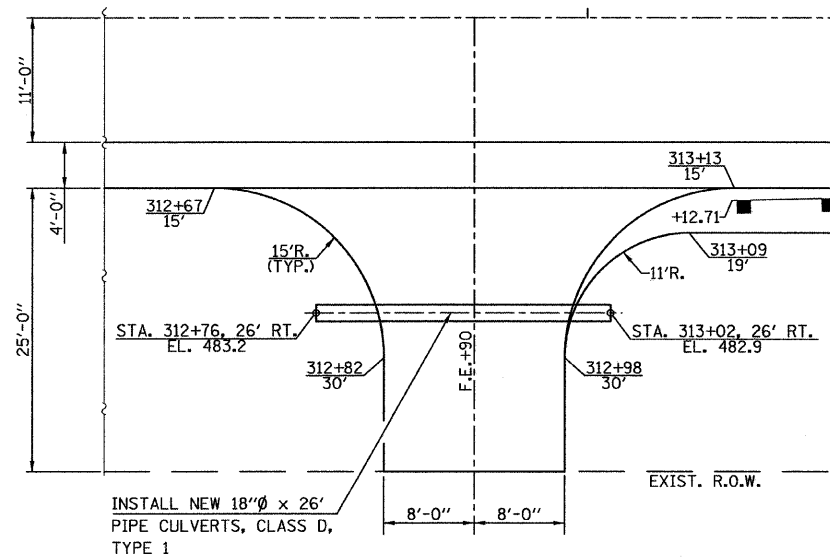

PLAN (F.E. STA. 312+90 RT.)

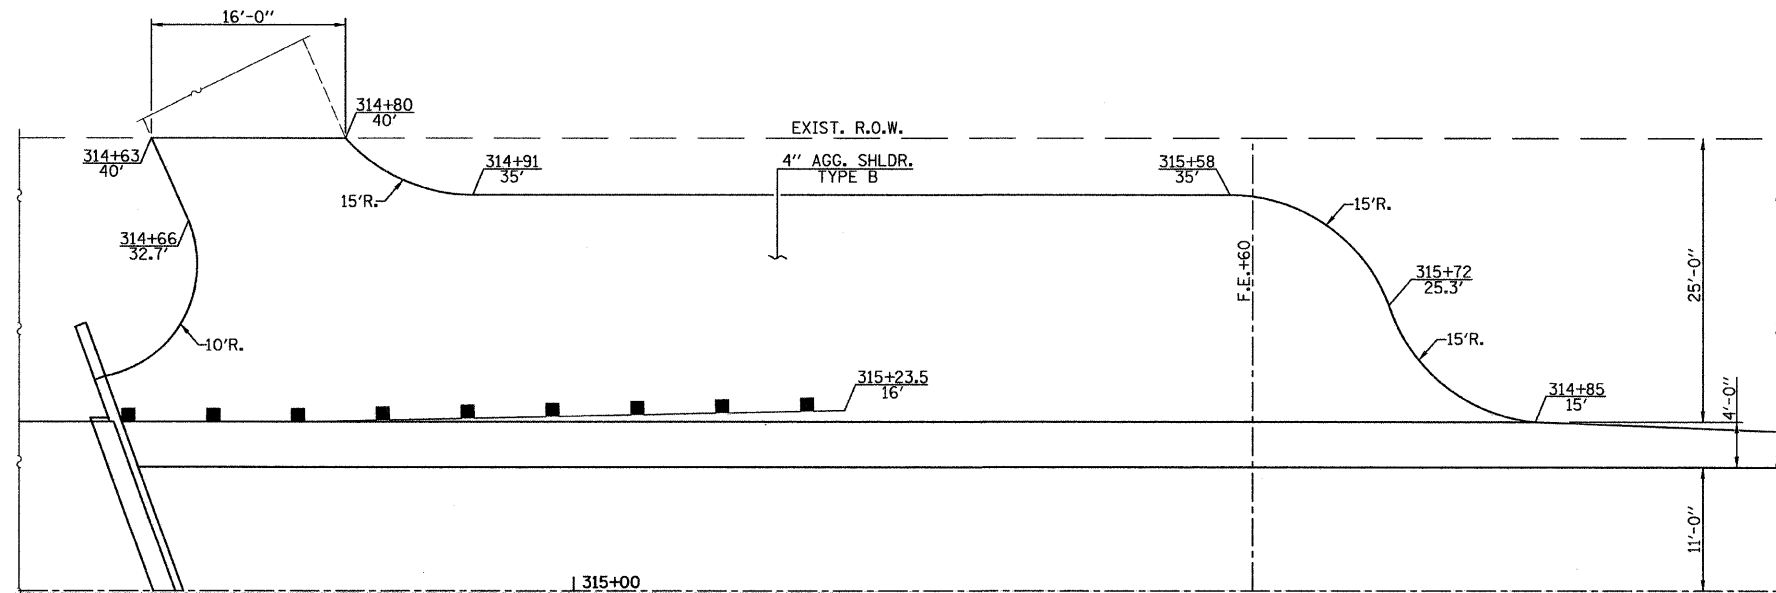

PLAN (NORTHEAST CORNER)