
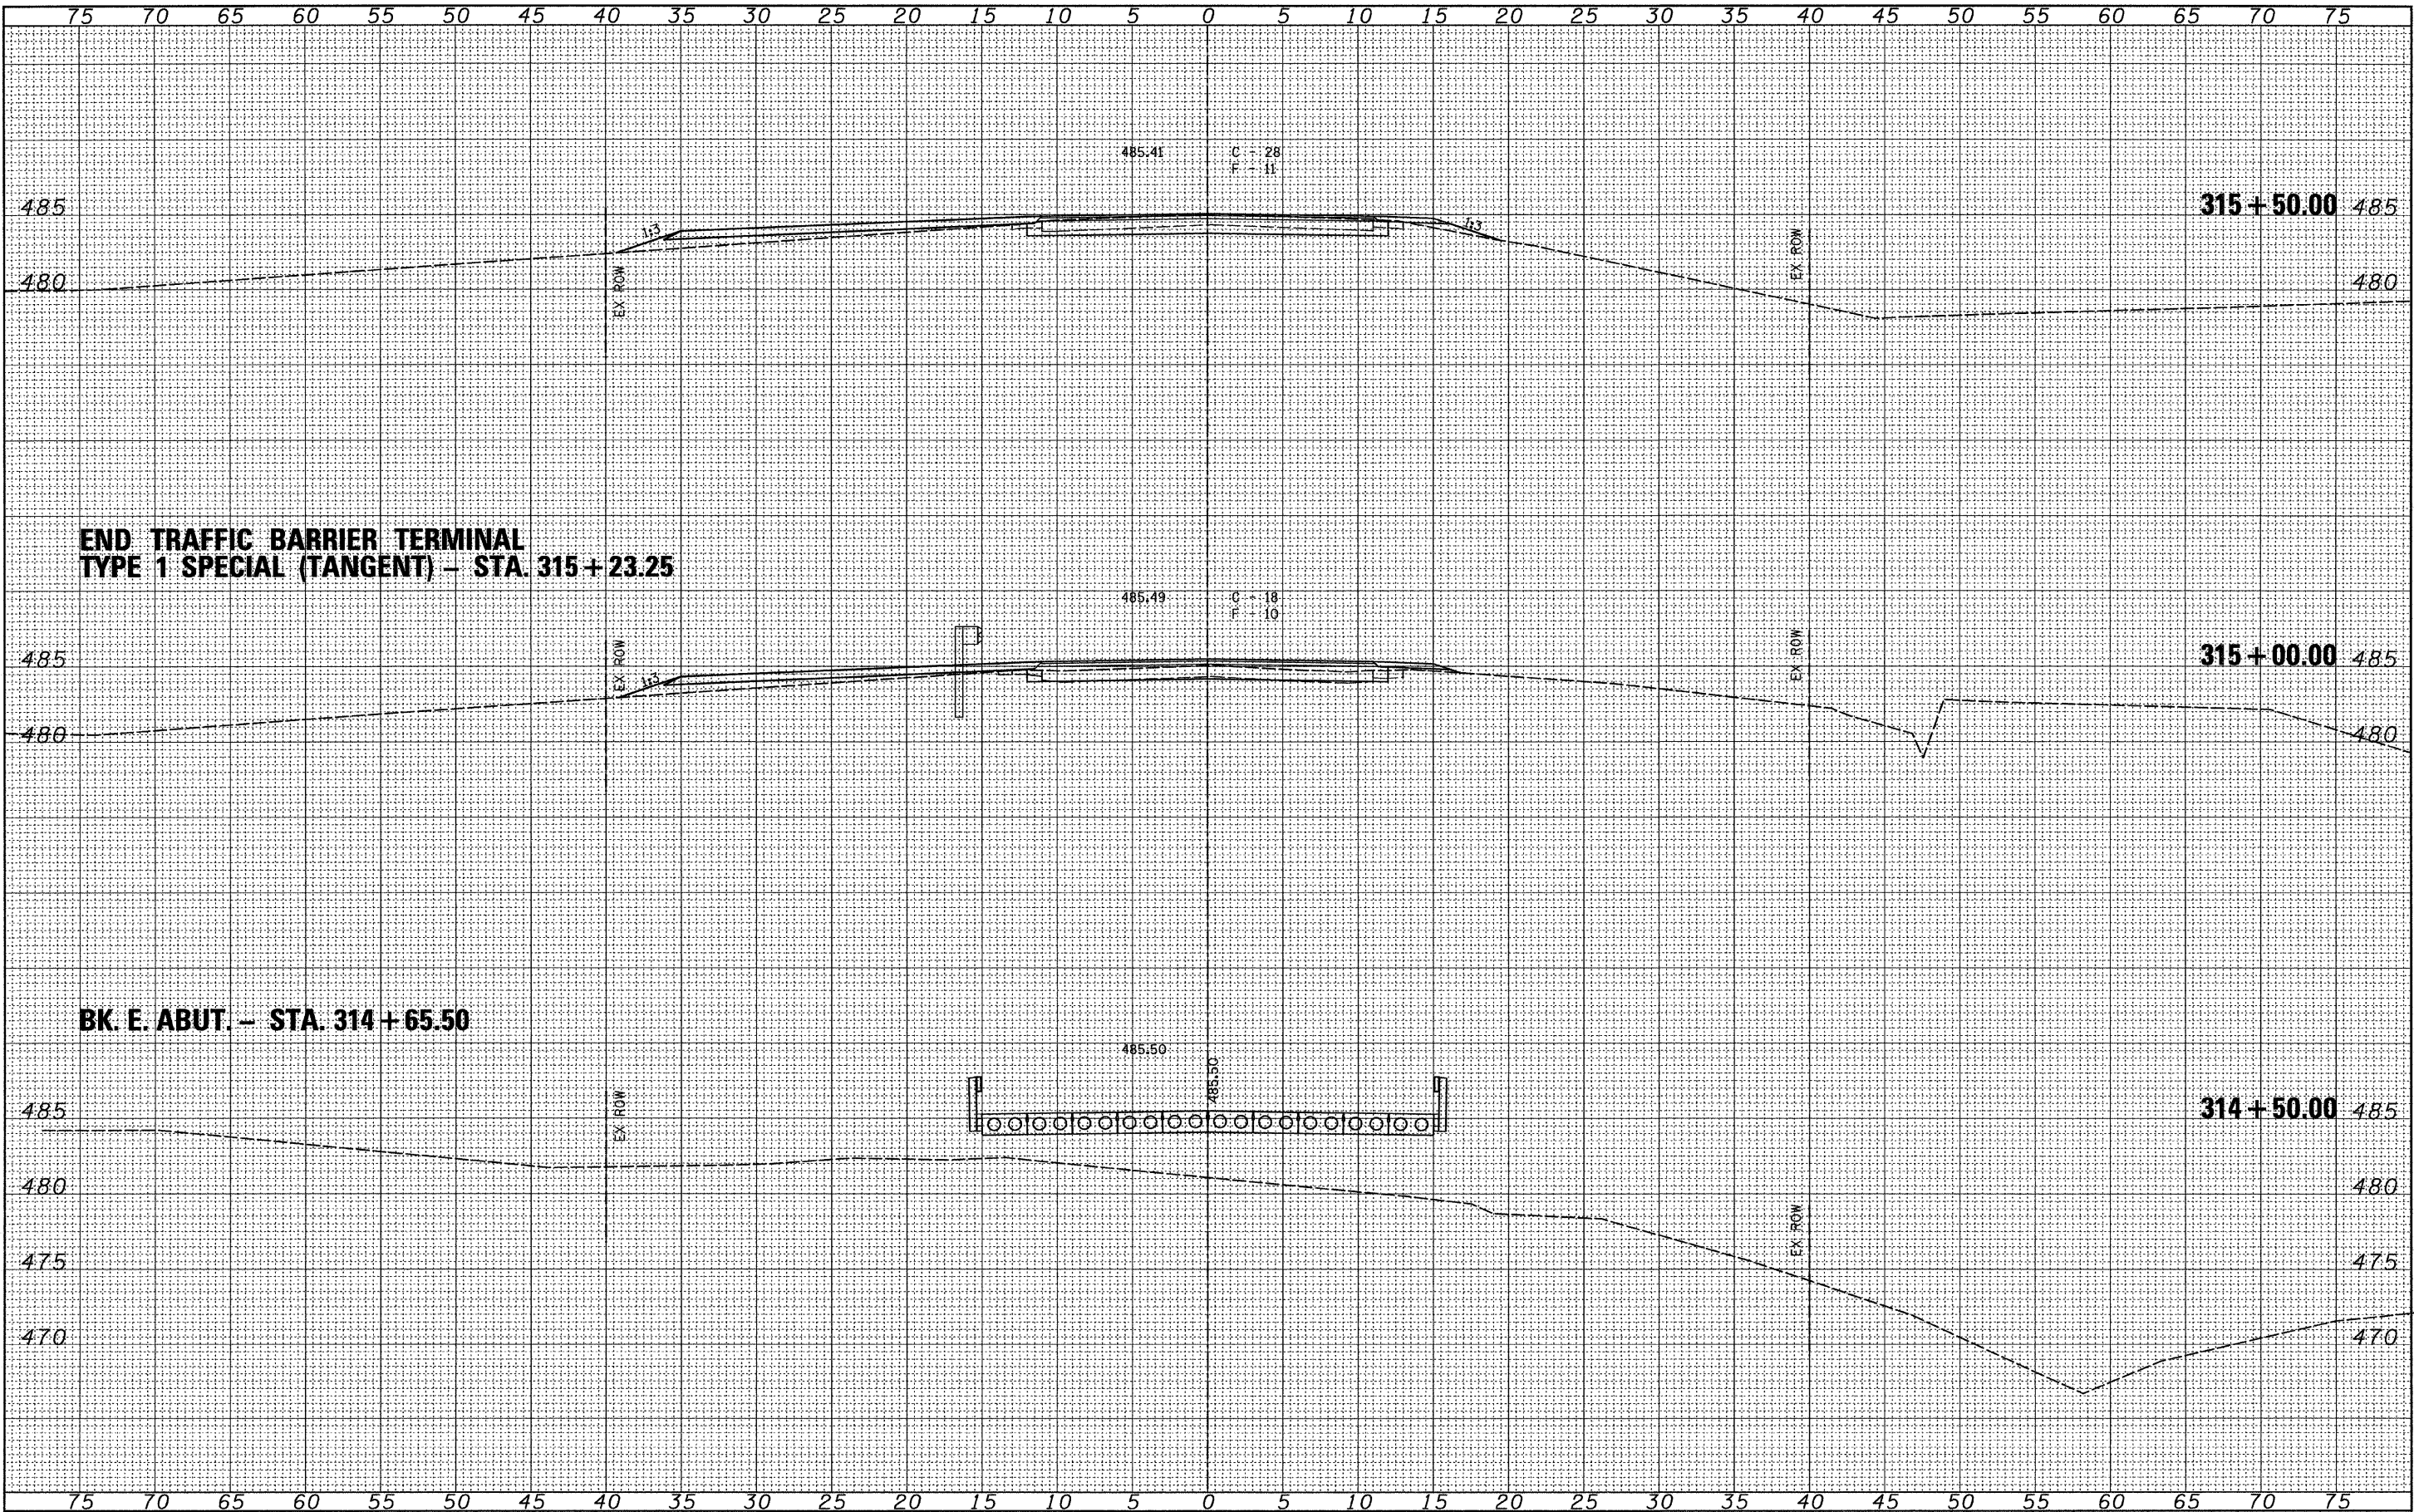


DATE	
BY	
FINAL SURVEY	
PLOTTED	
NOTE BOOK	
AREAS CHECKED	

DATE	
BY	
ORIGINAL SURVEY	
PLOTTED	
NOTE BOOK	
AREAS CHECKED	

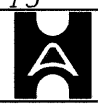

FILE NAME =	USER NAME = *USER*	DESIGNED -	REVISED -	 Allen Henderson & Associates, Inc. Civil and Structural Engineers Springfield, IL. 62703 Phone: (217)544-8033 IL. Design Firm No. 184-001907	CROSS SECTIONS		F.A.S. RTE.	SECTION	COUNTY	TOTAL SHEETS	SHEET NO.	
FILEL		DRAWN -	REVISED -		SCALE: 1" = 5'	SHEET NO. 17 OF 18 SHEETS	STA. 314+50.00 TO STA. 315+45.00	575	09-00074-00-BR	CASS	18	17
		CHECKED -	REVISED -									
		DATE -	REVISED -									
										CONTRACT NO. 93508		
										FED. ROAD DIST. NO. ILLINOIS FED. AID PROJECT		