


DATE _____
 BY _____
 SURVEYED _____
 PLOTTED _____
 NOTE BOOK _____
 AREAS CHECKED _____
 NO. _____

DATE _____
 BY _____
 ORIGINAL SURVEY _____
 PLOTTED _____
 NOTE BOOK _____
 AREAS CHECKED _____
 NO. _____

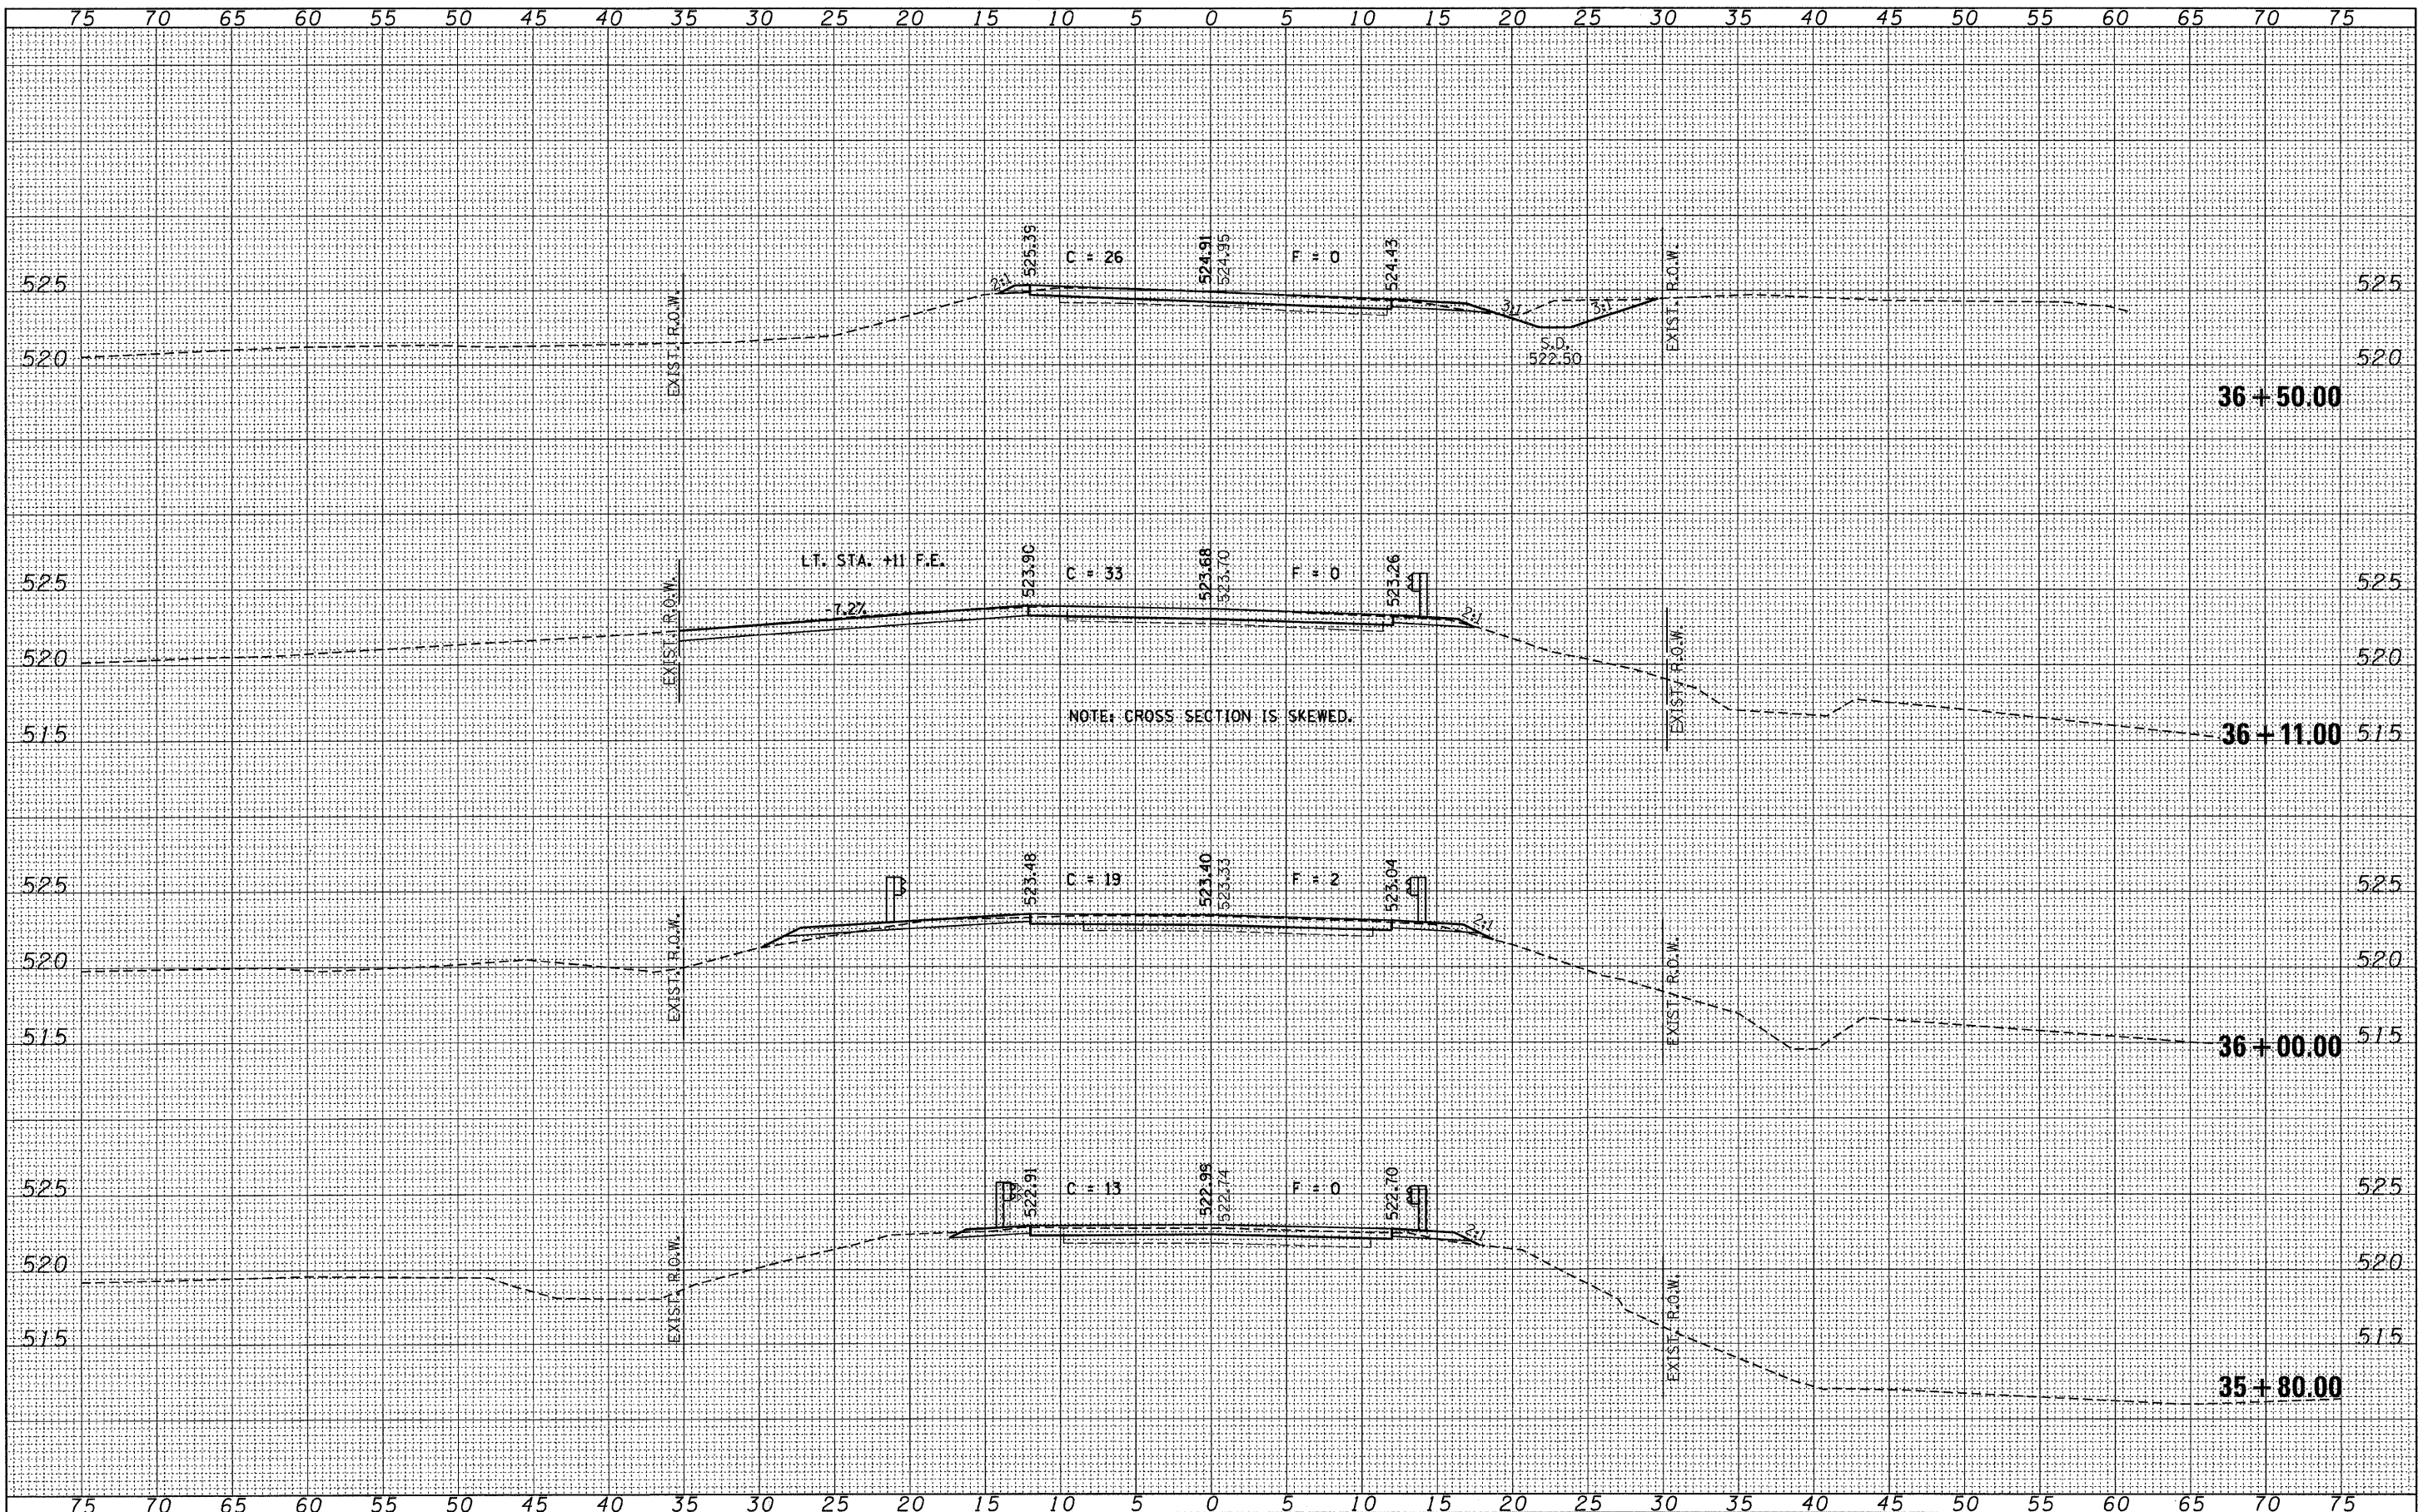

FILE NAME = 098204-sht-xxx.dgn
 USER NAME =
 FLOT SCALE =
 FLOT DATE = 11/10/2009

DESIGNED - J.W.F.	REVISED -
DRAWN - D.T.M.	REVISED -
CHECKED - S.W.M.	REVISED -
DATE - 11/10/09	REVISED -

STATE OF ILLINOIS
 BROWN COUNTY HIGHWAY DEPARTMENT



CROSS SECTIONS
 COOPERSTOWN ROAD
 SCALE: 5H:5V
 SHEET NO. OF SHEETS STA. 35+80.00 TO STA. 36+50.00

F.A.S.	SECTION	COUNTY	TOTAL SHEETS	SHEET NO.
1583	05-00065-00-BR	BROWN	24	10

CONTRACT NO. 93509
 FED. ROAD DIST. NO. ILLINOIS FED. AID PROJECT