


LEGEND


- HMA SURFACE REMOVAL - BUTT JOINT
- PCC SURFACE REMOVAL - BUTT JOINT

MATCH LINE STA. 1066+00

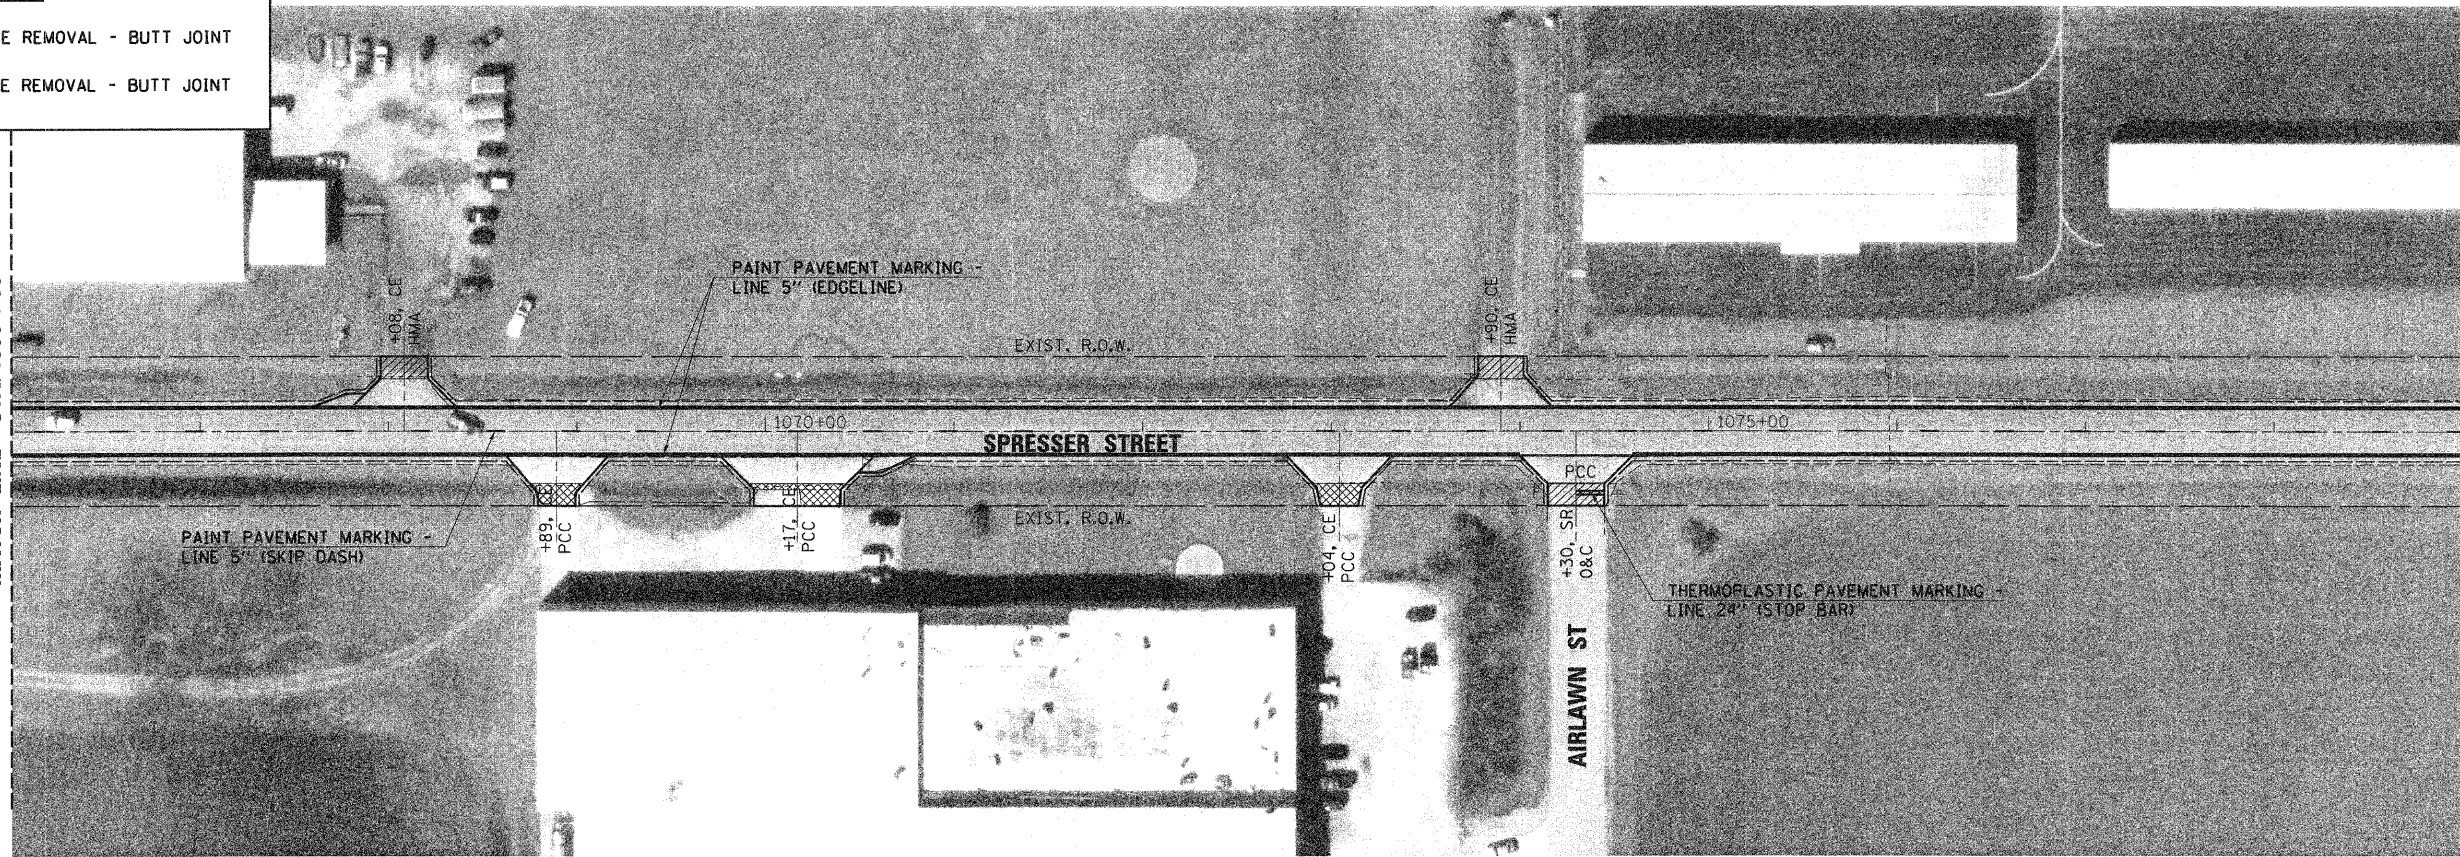


MATCH LINE STA. 1079+00

MATCH LINE STA. 1079+00

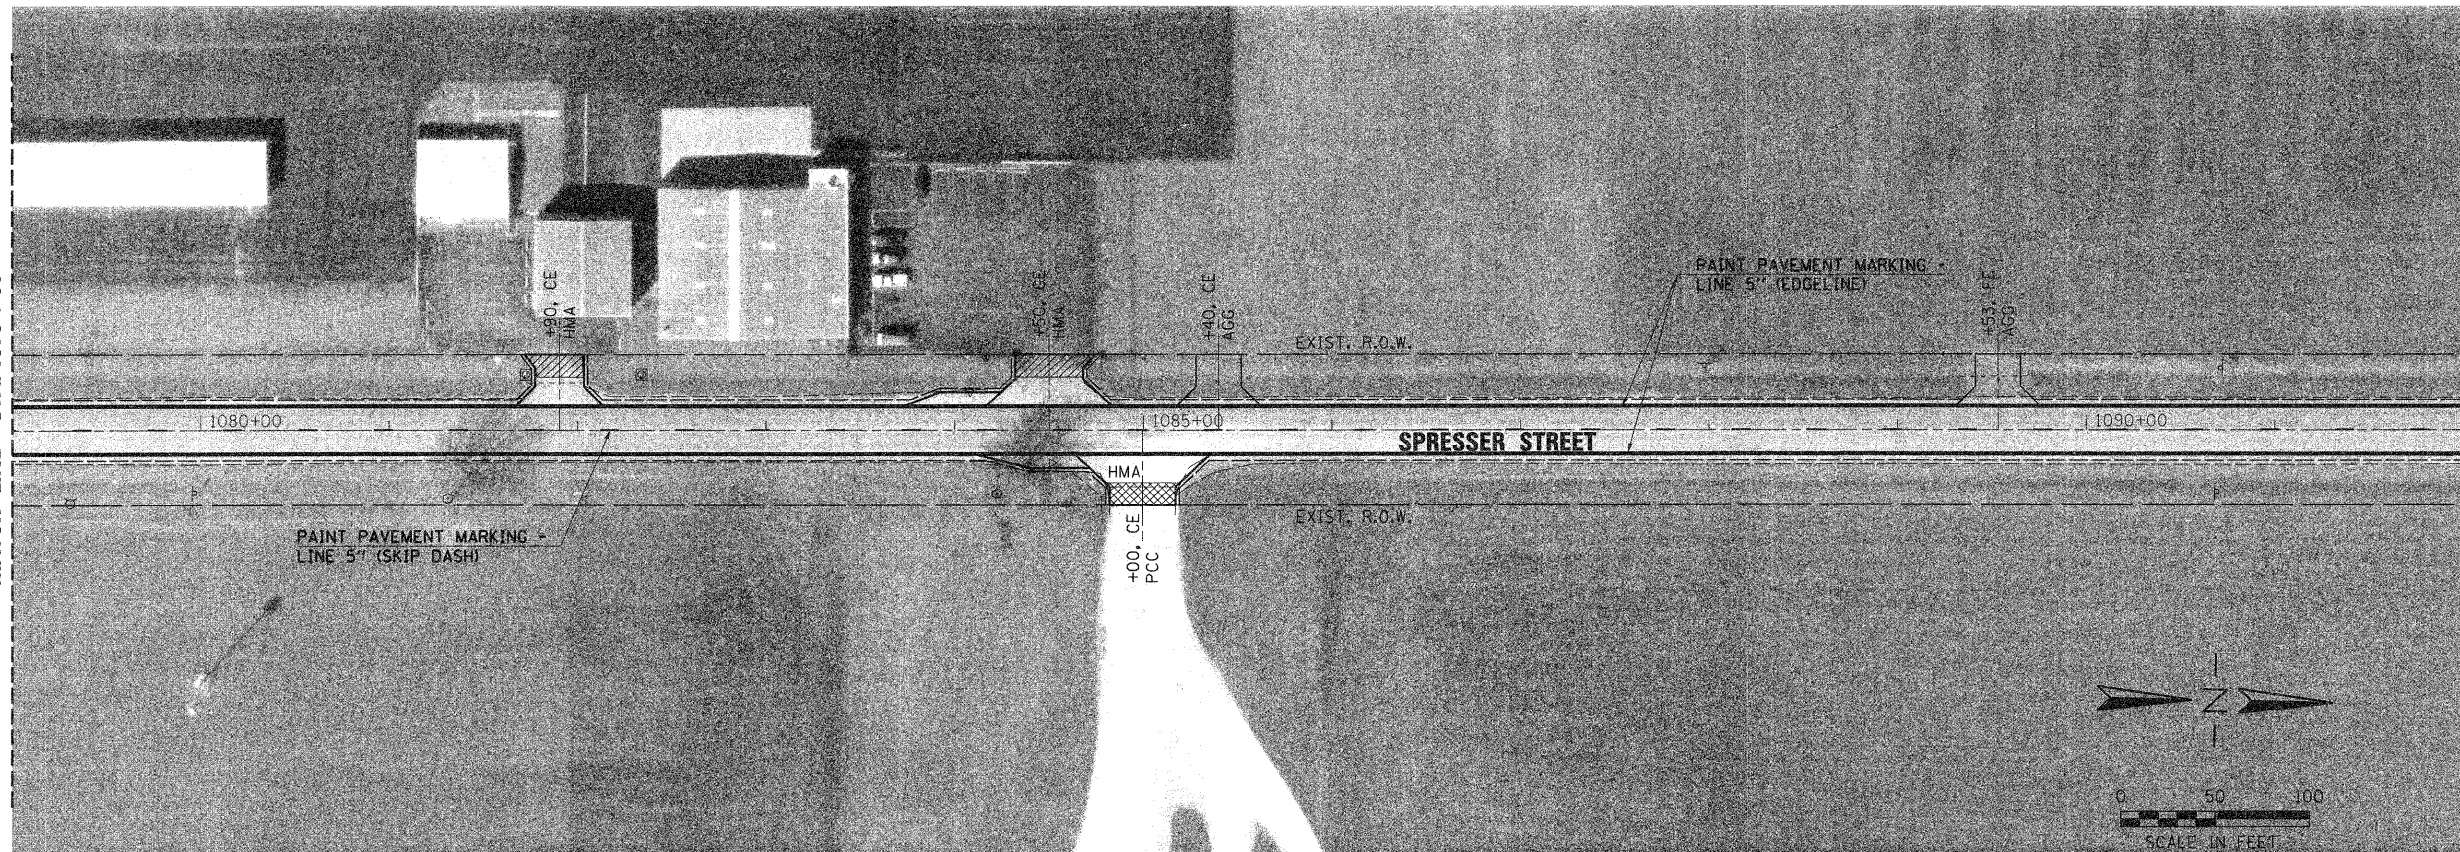

MATCH LINE STA. 1092+00

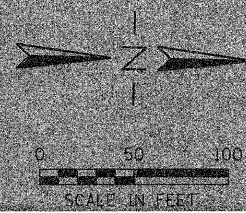

FILE NAME = J:\09002\07\CADD\CADsheets\09002207-sh1-plan02.dgn
 USER NAME = Frankv
 DESIGNED - MDS/WCB
 DRAWN - MDS
 CHECKED - WCB
 PLOT DATE = 11/19/2009
 PLOT DRIVER = V8i.TDS700.PS.LOCAL.ID01.plt

REVISIONS:
 REVISION NO. | DATE | BY | DESCRIPTION
 1 | 9/10/09 | MDS |
 2 | | | |
 3 | | | |
 4 | | | |
 5 | | | |

**CITY OF TAYLORVILLE
 SPRESSER STREET IMPROVEMENTS**

PLAN

SCALE: 1" = 100' SHEET NO. OF SHEETS STA. 1066+00 TO STA. 1092+00

F.A.U. RTE.	SECTION	COUNTY	TOTAL SHEETS	SHEET NO.
7877	09-00060-00-RS	CHRISTIAN	14	11
ILLINOIS FED. AID PROJECT ARA-M-5067(017)			CONTRACT NO. 3512	