


FINAL SURVEY	REVISIONS	DATE
NOTE BOOK	PLOTTED	BY
NO.	TEMPLATE	
	AREAS CHECKED	
	AREAS CHECKED	

ORIGINAL SURVEY	REVISIONS	DATE
NOTE BOOK	PLOTTED	BY
NO.	TEMPLATE	
	AREAS CHECKED	
	AREAS CHECKED	

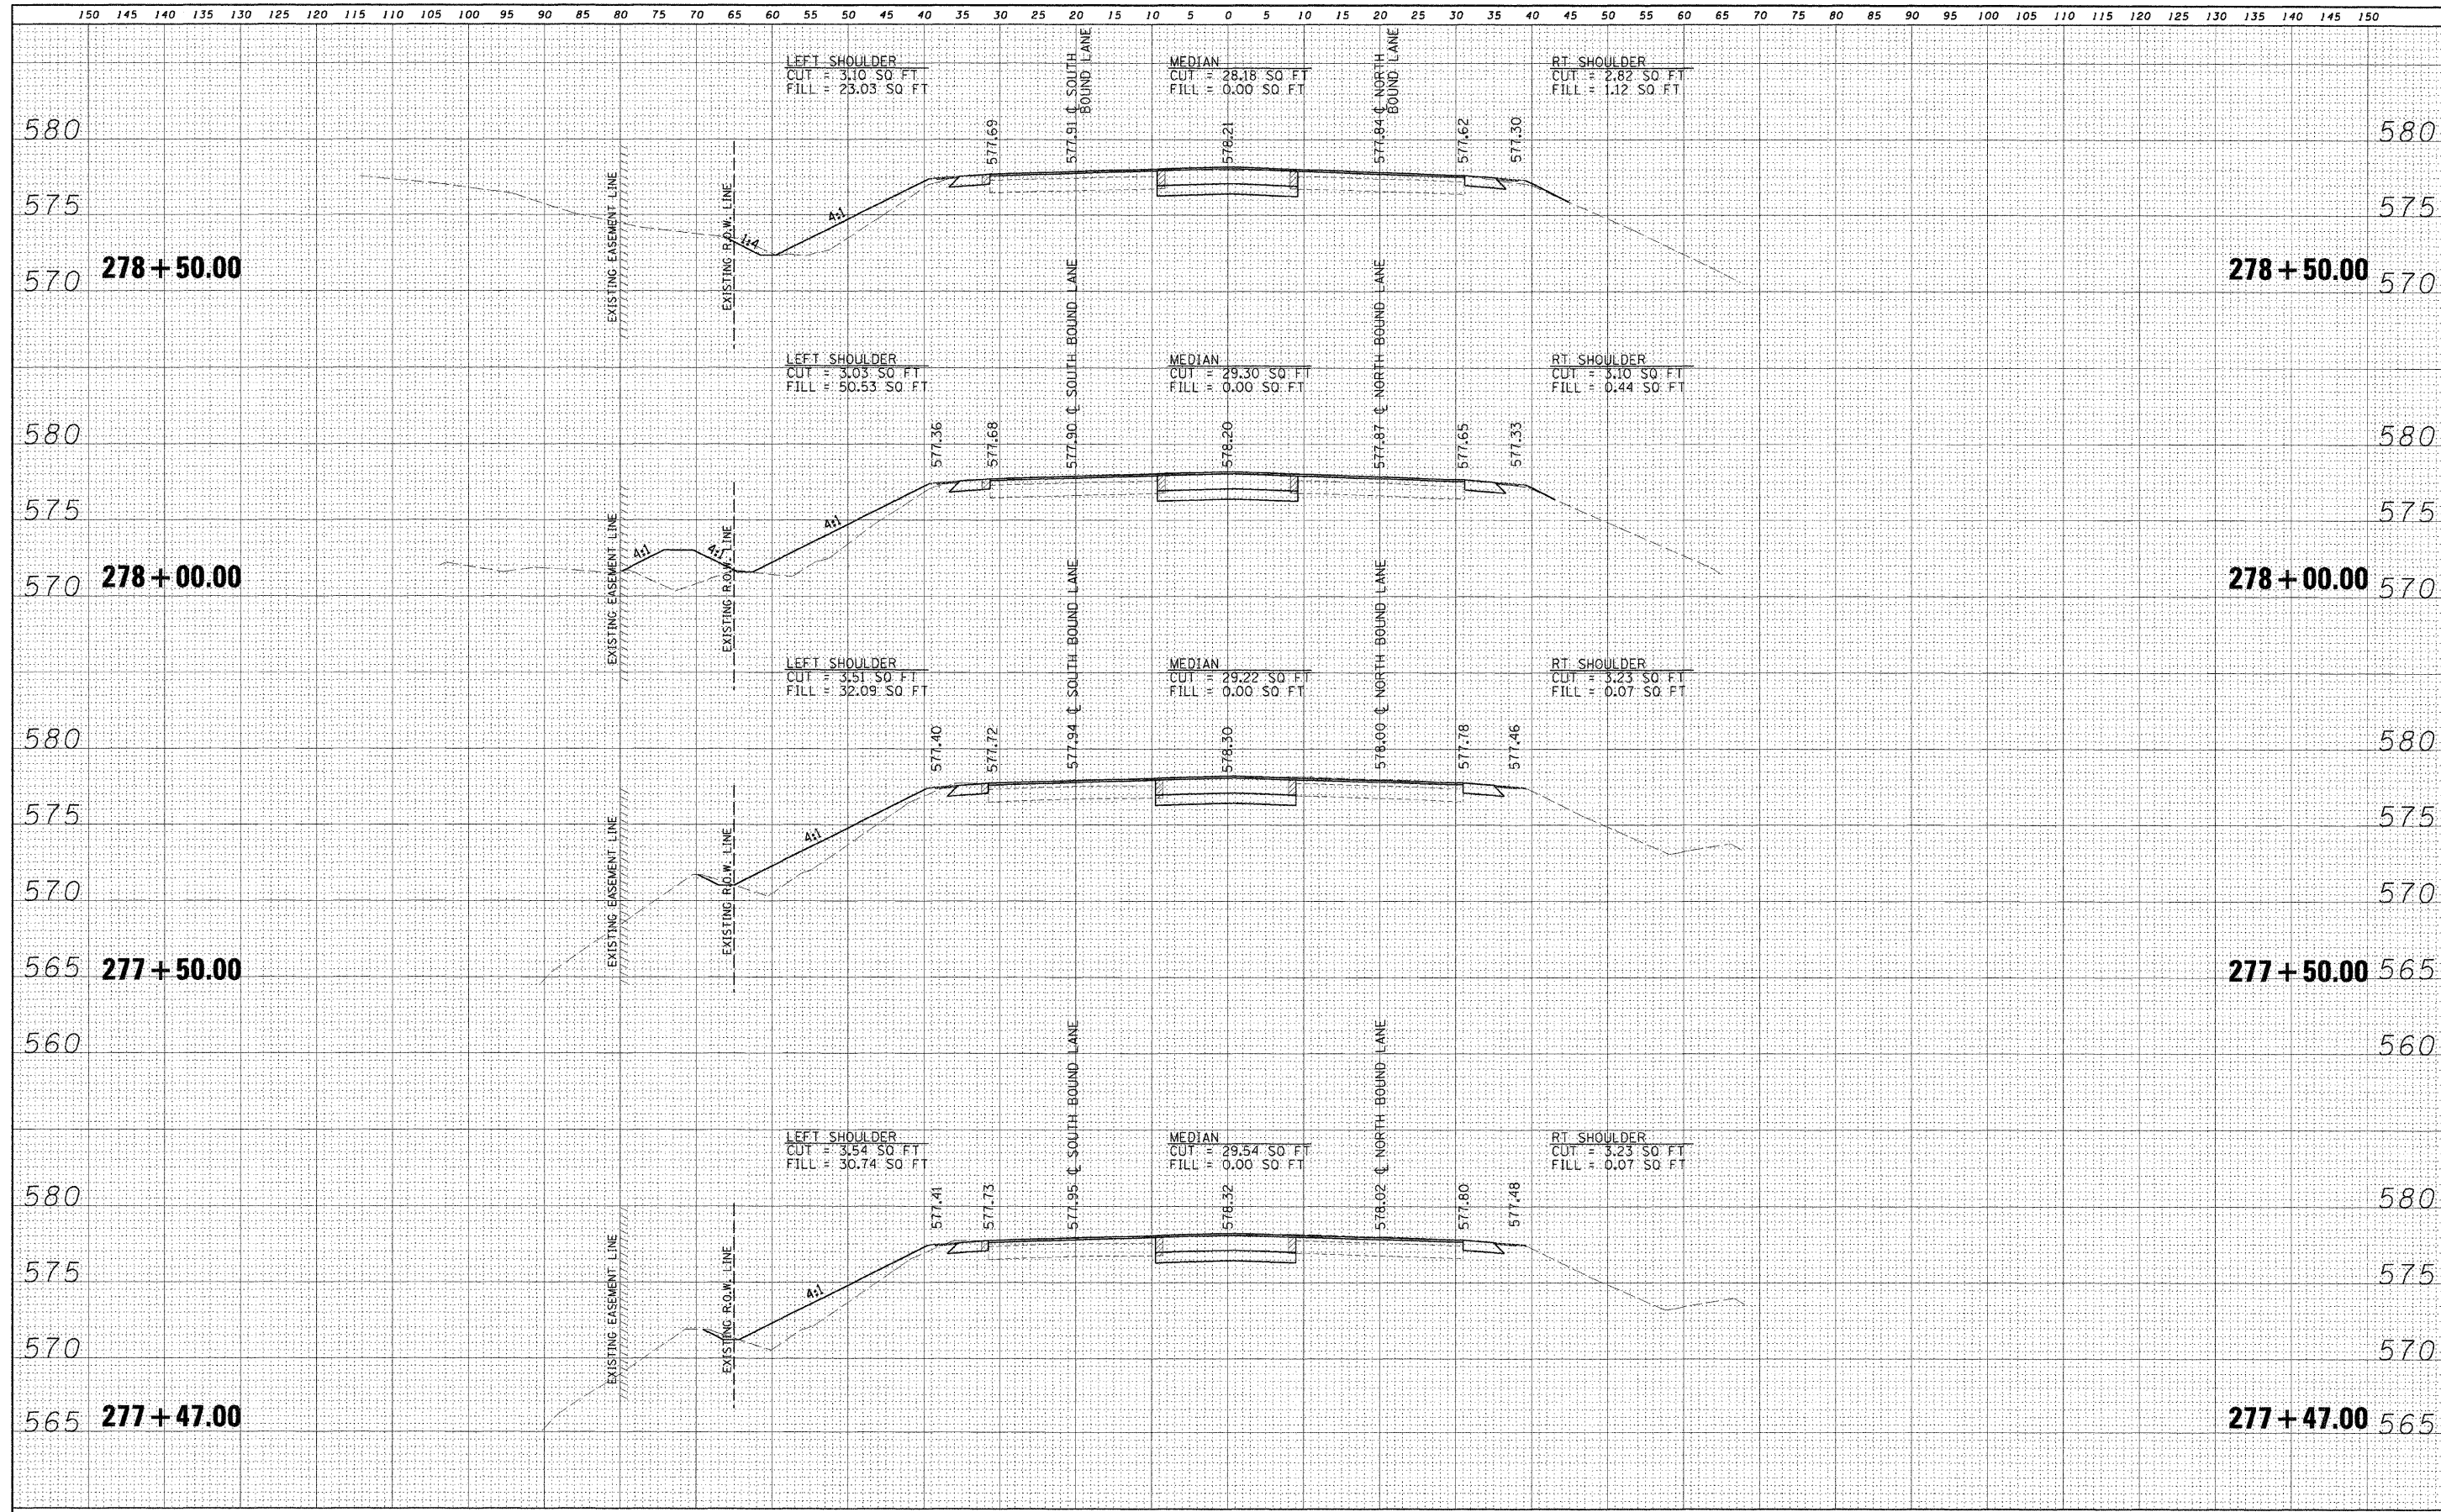

FILE NAME =	USER NAME = #USER#	DESIGNED - M.T.V.	REVISED -	STATE OF ILLINOIS DEPARTMENT OF TRANSPORTATION				PROPOSED CROSS SECTIONS BUSINESS LOOP I-55 INTERSECTION CONSTRUCTION (BL-55 & VILLAGE CTR DR), SHERMAN, IL				F.A.P. RTE. 666	SECTION 09-00015-00 PV	COUNTY SANGAMON	TOTAL SHEETS 25	SHEET NO. 19
#FILE#	PLOT SCALE = #SCALE#	DRAWN - S.D.K.	REVISED -									SCALE: 1"=10'	SHEET NO. 19 OF 25 SHEETS	STA. 277+47.00 TO STA. 278+50.00	CONTRACT NO. 93513	
	PLOT DATE = #DATE#	CHECKED - T.T.P.	REVISED -					ILLINOIS FED. AID PROJECT								
		DATE - 11/20/09	REVISED -													