


FINAL SURVEY	CHECKED	BY	DATE
NOTE BOOK	PLOTTED		
NO.	TEMPLATE		
	AREAS		
	CHECKED		

ORIGINAL SURVEY	CHECKED	BY	DATE
NOTE BOOK	PLOTTED		
NO.	TEMPLATE		
	AREAS		
	CHECKED		

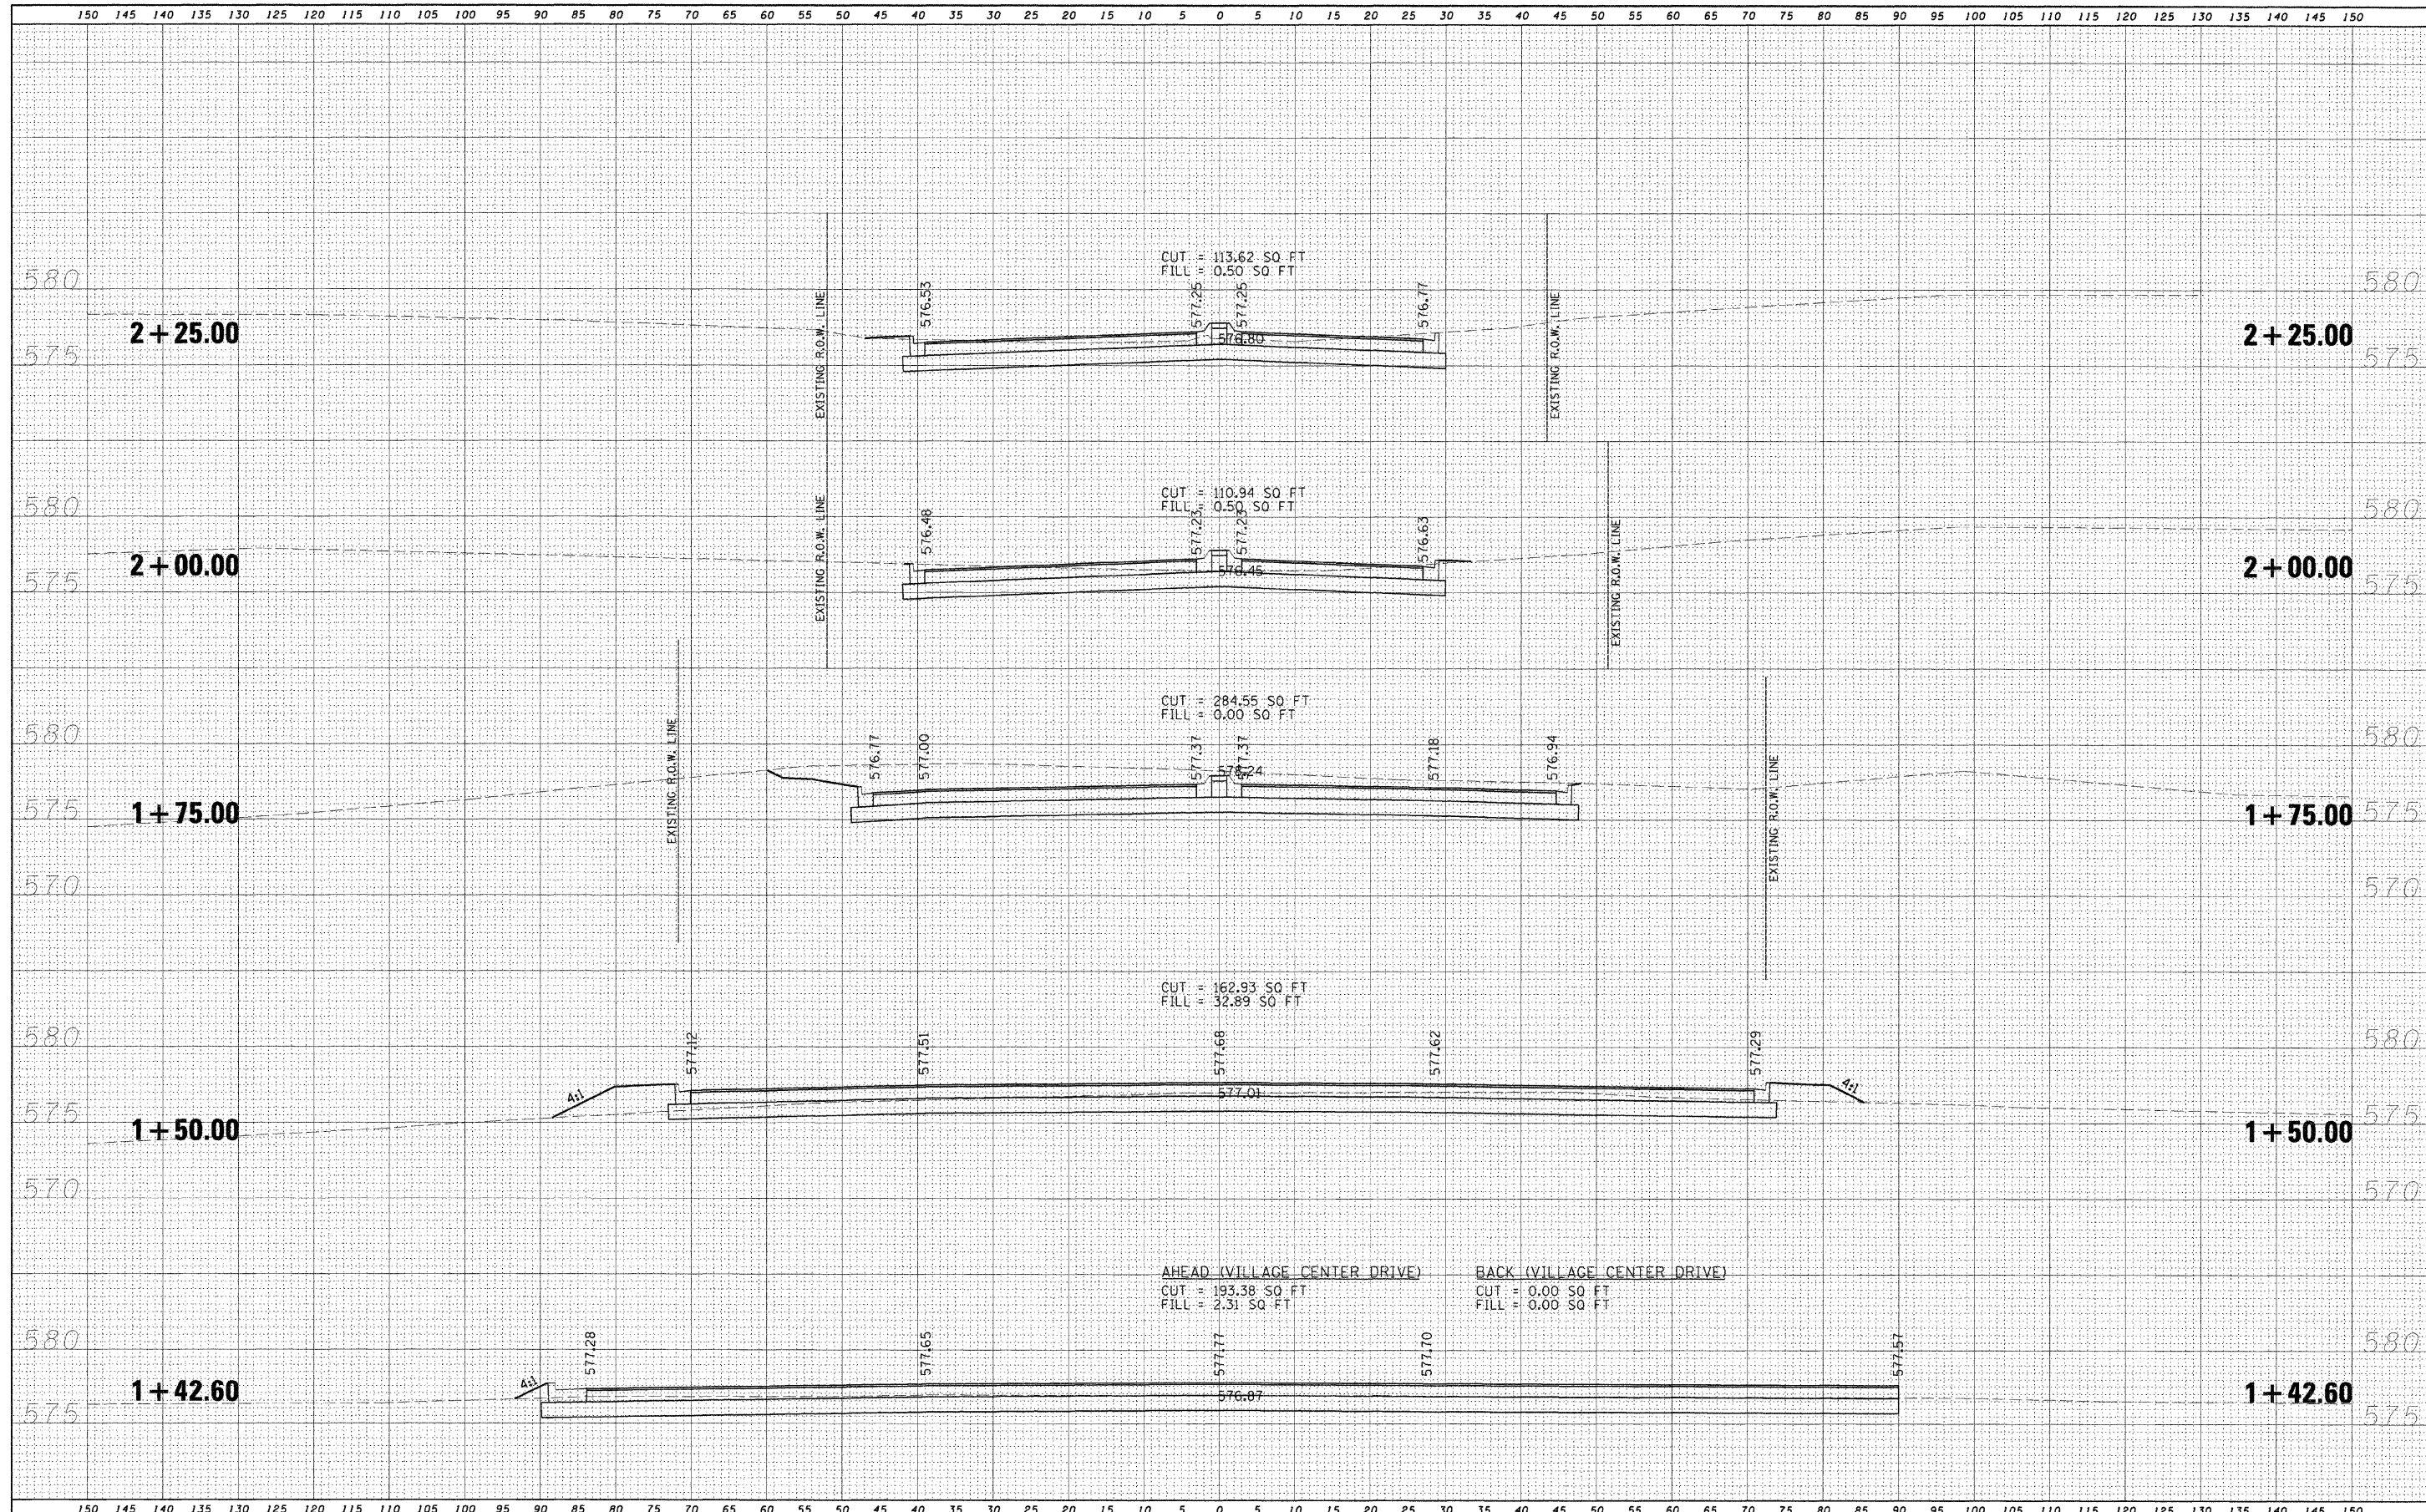

FILE NAME = #FILEL#	USER NAME = #USER#	DESIGNED - M.T.V.	REVISED -	STATE OF ILLINOIS DEPARTMENT OF TRANSPORTATION	PROPOSED CROSS SECTIONS, VILLAGE CENTER DRIVE INTERSECTION CONSTRUCTION (BL-55 & VILLAGE CTR DR), SHERMAN, IL			F.A.P. R.T.E. 666	SECTION 09-00015-00-PV	COUNTY SANGAMON	TOTAL SHEETS 25	SHEET NO. 24
	PLOT SCALE = #SCALE#	DRAWN - S.D.K.	REVISED -		SCALE:	SHEET NO. 24 OF 25 SHEETS	STA. 1+42.60	TO STA. 2+25.00	CONTRACT NO. 93513			
	PLOT DATE = #DATE#	CHECKED - T.T.P.	REVISED -		ILLINOIS FED. AID PROJECT							
		DATE - 11/20/09	REVISED -									