


DATE	
BY	
SUBMITTED	
PLOTTED	
TEMPLATE	
AREAS CHECKED	
FINISH	
NO. _____	

DATE	
BY	
SUBMITTED	
PLOTTED	
TEMPLATE	
AREAS CHECKED	
ORIGINAL	
NO. _____	

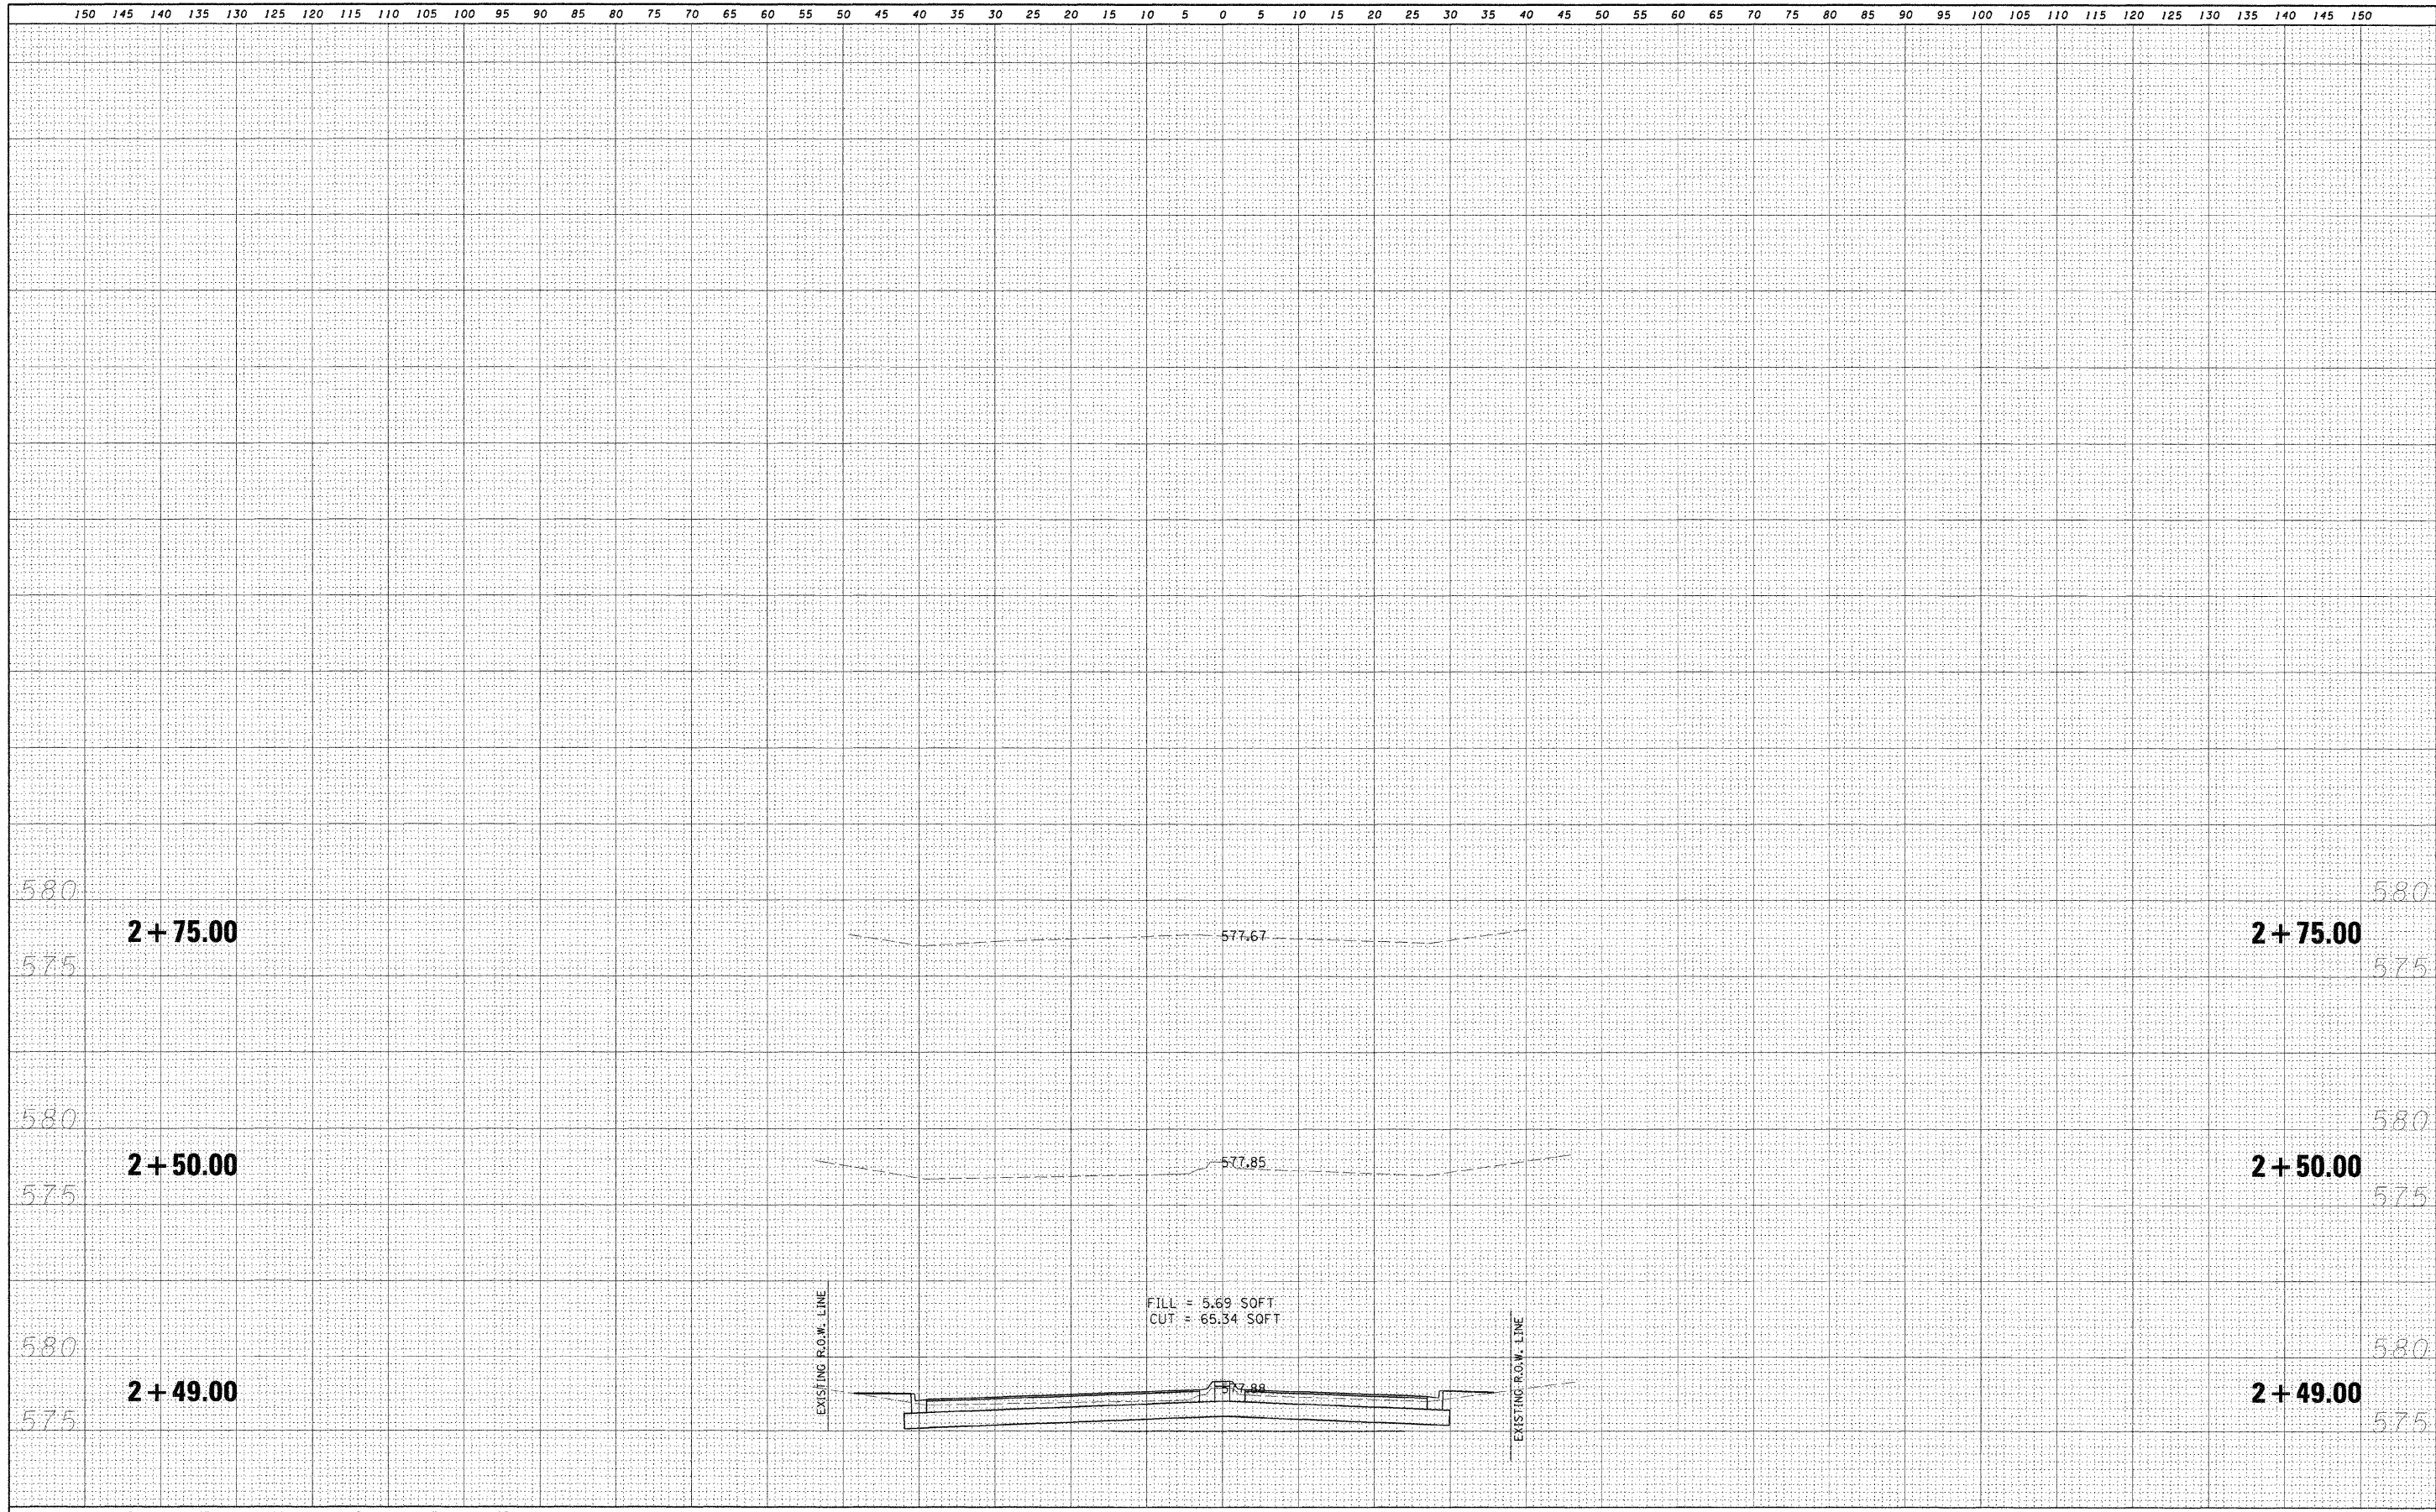

FILE NAME =	USER NAME = #USER#	DESIGNED - M.T.V.	REVISED -	<b>STATE OF ILLINOIS</b> <b>DEPARTMENT OF TRANSPORTATION</b>	<b>PROPOSED CROSS SECTIONS, VILLAGE CENTER DRIVE</b> <b>INTERSECTION CONSTRUCTION (BL-55 &amp; VILLAGE CTR DR), SHERMAN, IL</b>			F.A.P. RTE. 666	SECTION 09-00015-00 PV	COUNTY SANGAMON	TOTAL SHEETS 25	SHEET NO. 25
#FILE#	PLLOT SCALE = #SCALE#	DRAWN - S.D.K.	REVISED -		SCALE:	SHEET NO. 25 OF 25 SHEETS	STA. 2+49.00	TO STA. 2+75.00	CONTRACT NO. 98513			
	PLLOT DATE = #DATE#	CHECKED - T.T.P.	REVISED -		ILLINOIS FED. AID PROJECT							
		DATE - 11/20/09	REVISED -									