


PROPOSED TYPICAL SECTIONS

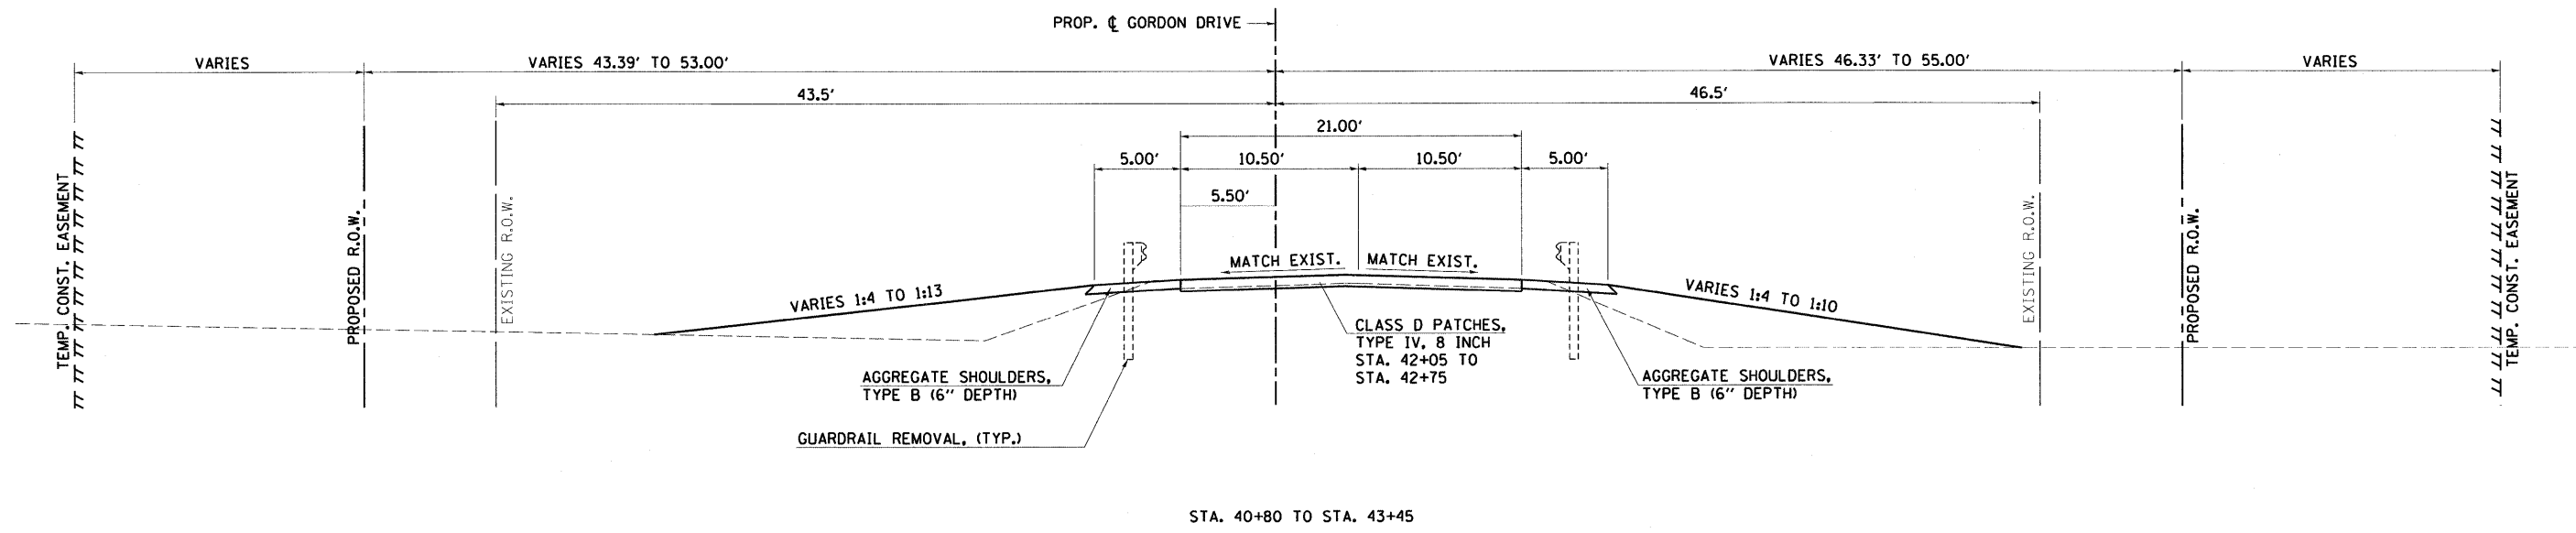

FILE NAME = J:\06167\DRAWINGS\06167-shr-Typical.dgn
 USER NAME = frankv
 PLOT SCALE = 50.0000' / in.
 PLOT DATE = 11/19/2009

DESIGNED - WCB
 DRAWN - MDS
 CHECKED - WCB
 DATE - 10/02/09

REVISED -
 REVISED -
 REVISED -
 REVISED -

VILLAGE OF CHATHAM GORDON DRIVE IMPROVEMENTS

TYPICAL SECTIONS

SCALE: SHEET NO. 2 OF 3 SHEETS STA. TO STA.

F.A.U. RTE.	SECTION	COUNTY	TOTAL SHEETS	SHEET NO.
8153	09-00028-01-DR	SANGAMON	32	4
FED. ROAD DIST. NO. ILLINOIS FED. AID PROJECT			CONTRACT NO. 93516	
			ARA-5082(009)	

PLOT DRIVER = V81.TDS700.PS.LOCAL.1001.plt:efg