
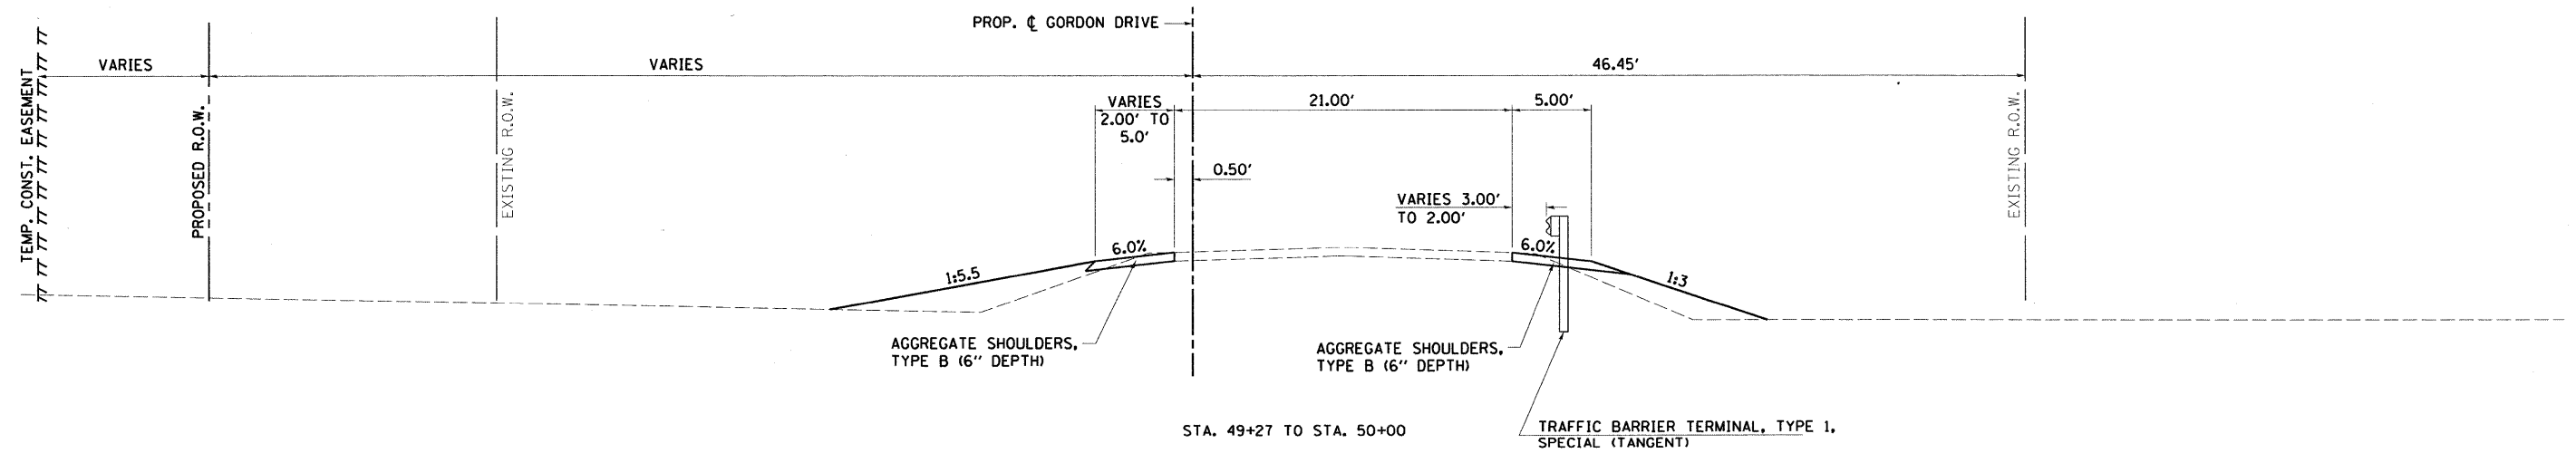


# PROPOSED TYPICAL SECTIONS

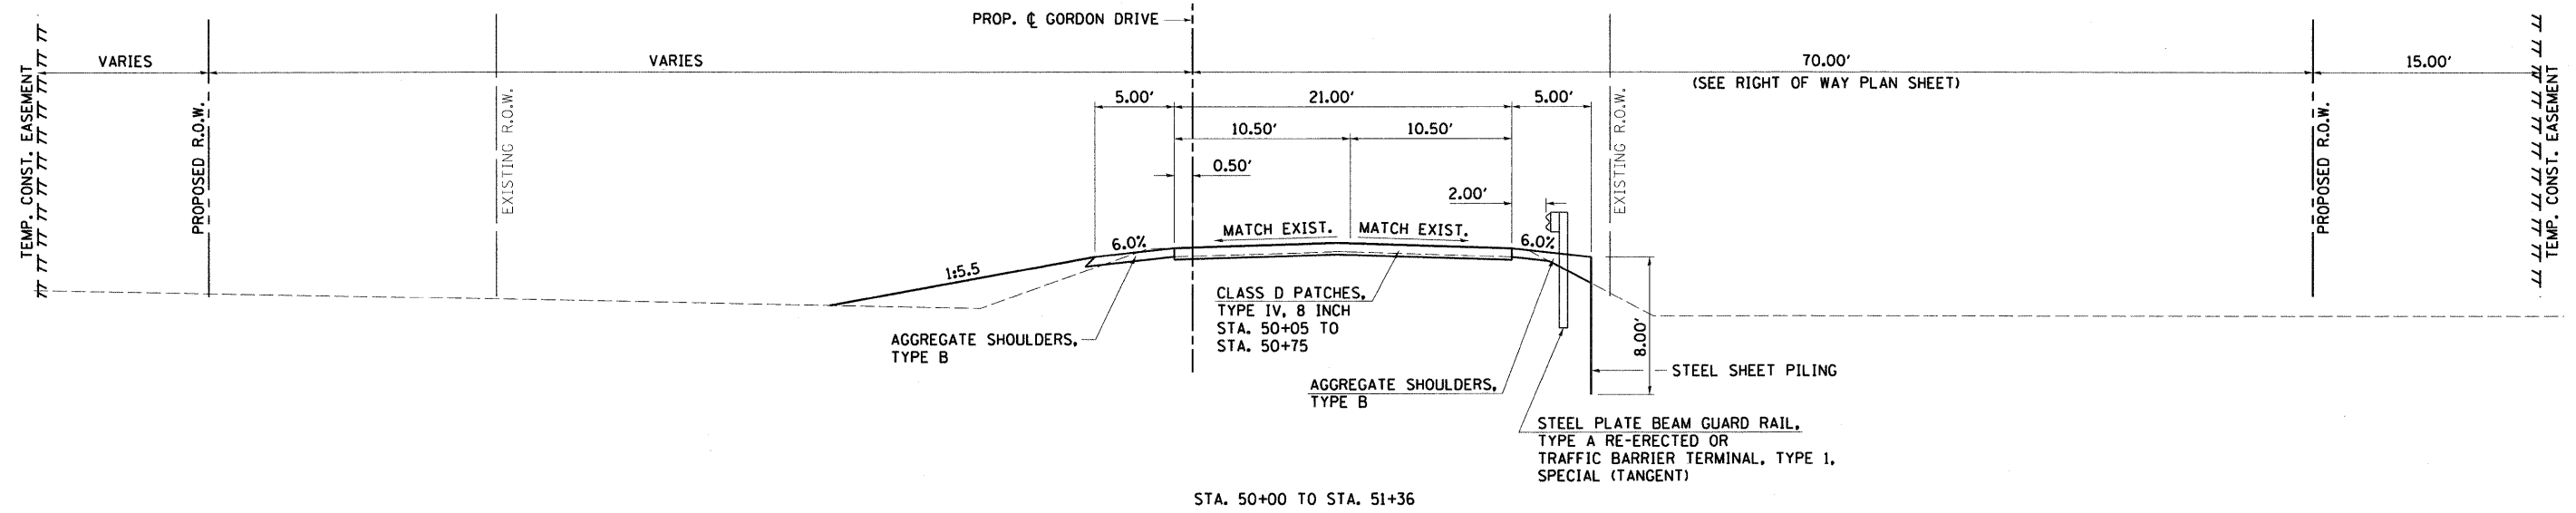

GREENE & BRADFORD, INC.  
OF WENDELL  
INCORPORATED  
1000 W. WENDELL AVENUE  
WENDELL, ILLINOIS 62450  
TEL: 618/336-1100  
FAX: 618/336-1101  
WWW.GREENE-AND-BRADFORD.COM

FILE NAME = J:\06167\DRAWINGS\06167-shr-Typical.dgn	USER NAME = frankv	DESIGNED - WCB	REVISED -
		DRAWN - MDS	REVISED -
		CHECKED - WCB	REVISED -
		DATE - 10/02/09	REVISED -

## VILLAGE OF CHATHAM GORDON DRIVE IMPROVEMENTS

## TYPICAL SECTIONS

SCALE: SHEET NO. 3 OF 3 SHEETS STA. TO STA.

F.A.U. RTE. 8153	SECTION 09-00028-01-DR	COUNTY SANGAMON	TOTAL SHEETS 32	SHEET NO. 5
FED. ROAD DIST. NO. ILLINOIS FED. AID PROJECT ARA-5082(009)			CONTRACT NO. 093516	