


BY _____ DATE _____
 SURVEYED _____
 PLOTTED _____
 NOTE BOOK _____
 AREAS CHECKED _____
 NO. _____

BY _____ DATE _____
 SURVEYED _____
 PLOTTED _____
 NOTE BOOK _____
 AREAS CHECKED _____
 NO. _____

GREENE & BRADFORD, INC.
 CIVIL ENGINEERS
 1000 N. WASHINGTON ST., SUITE 200
 CHAMPAIGN, ILLINOIS 61820
 (309) 231-1111
 WWW.GREENE-AND-BRADFORD.COM

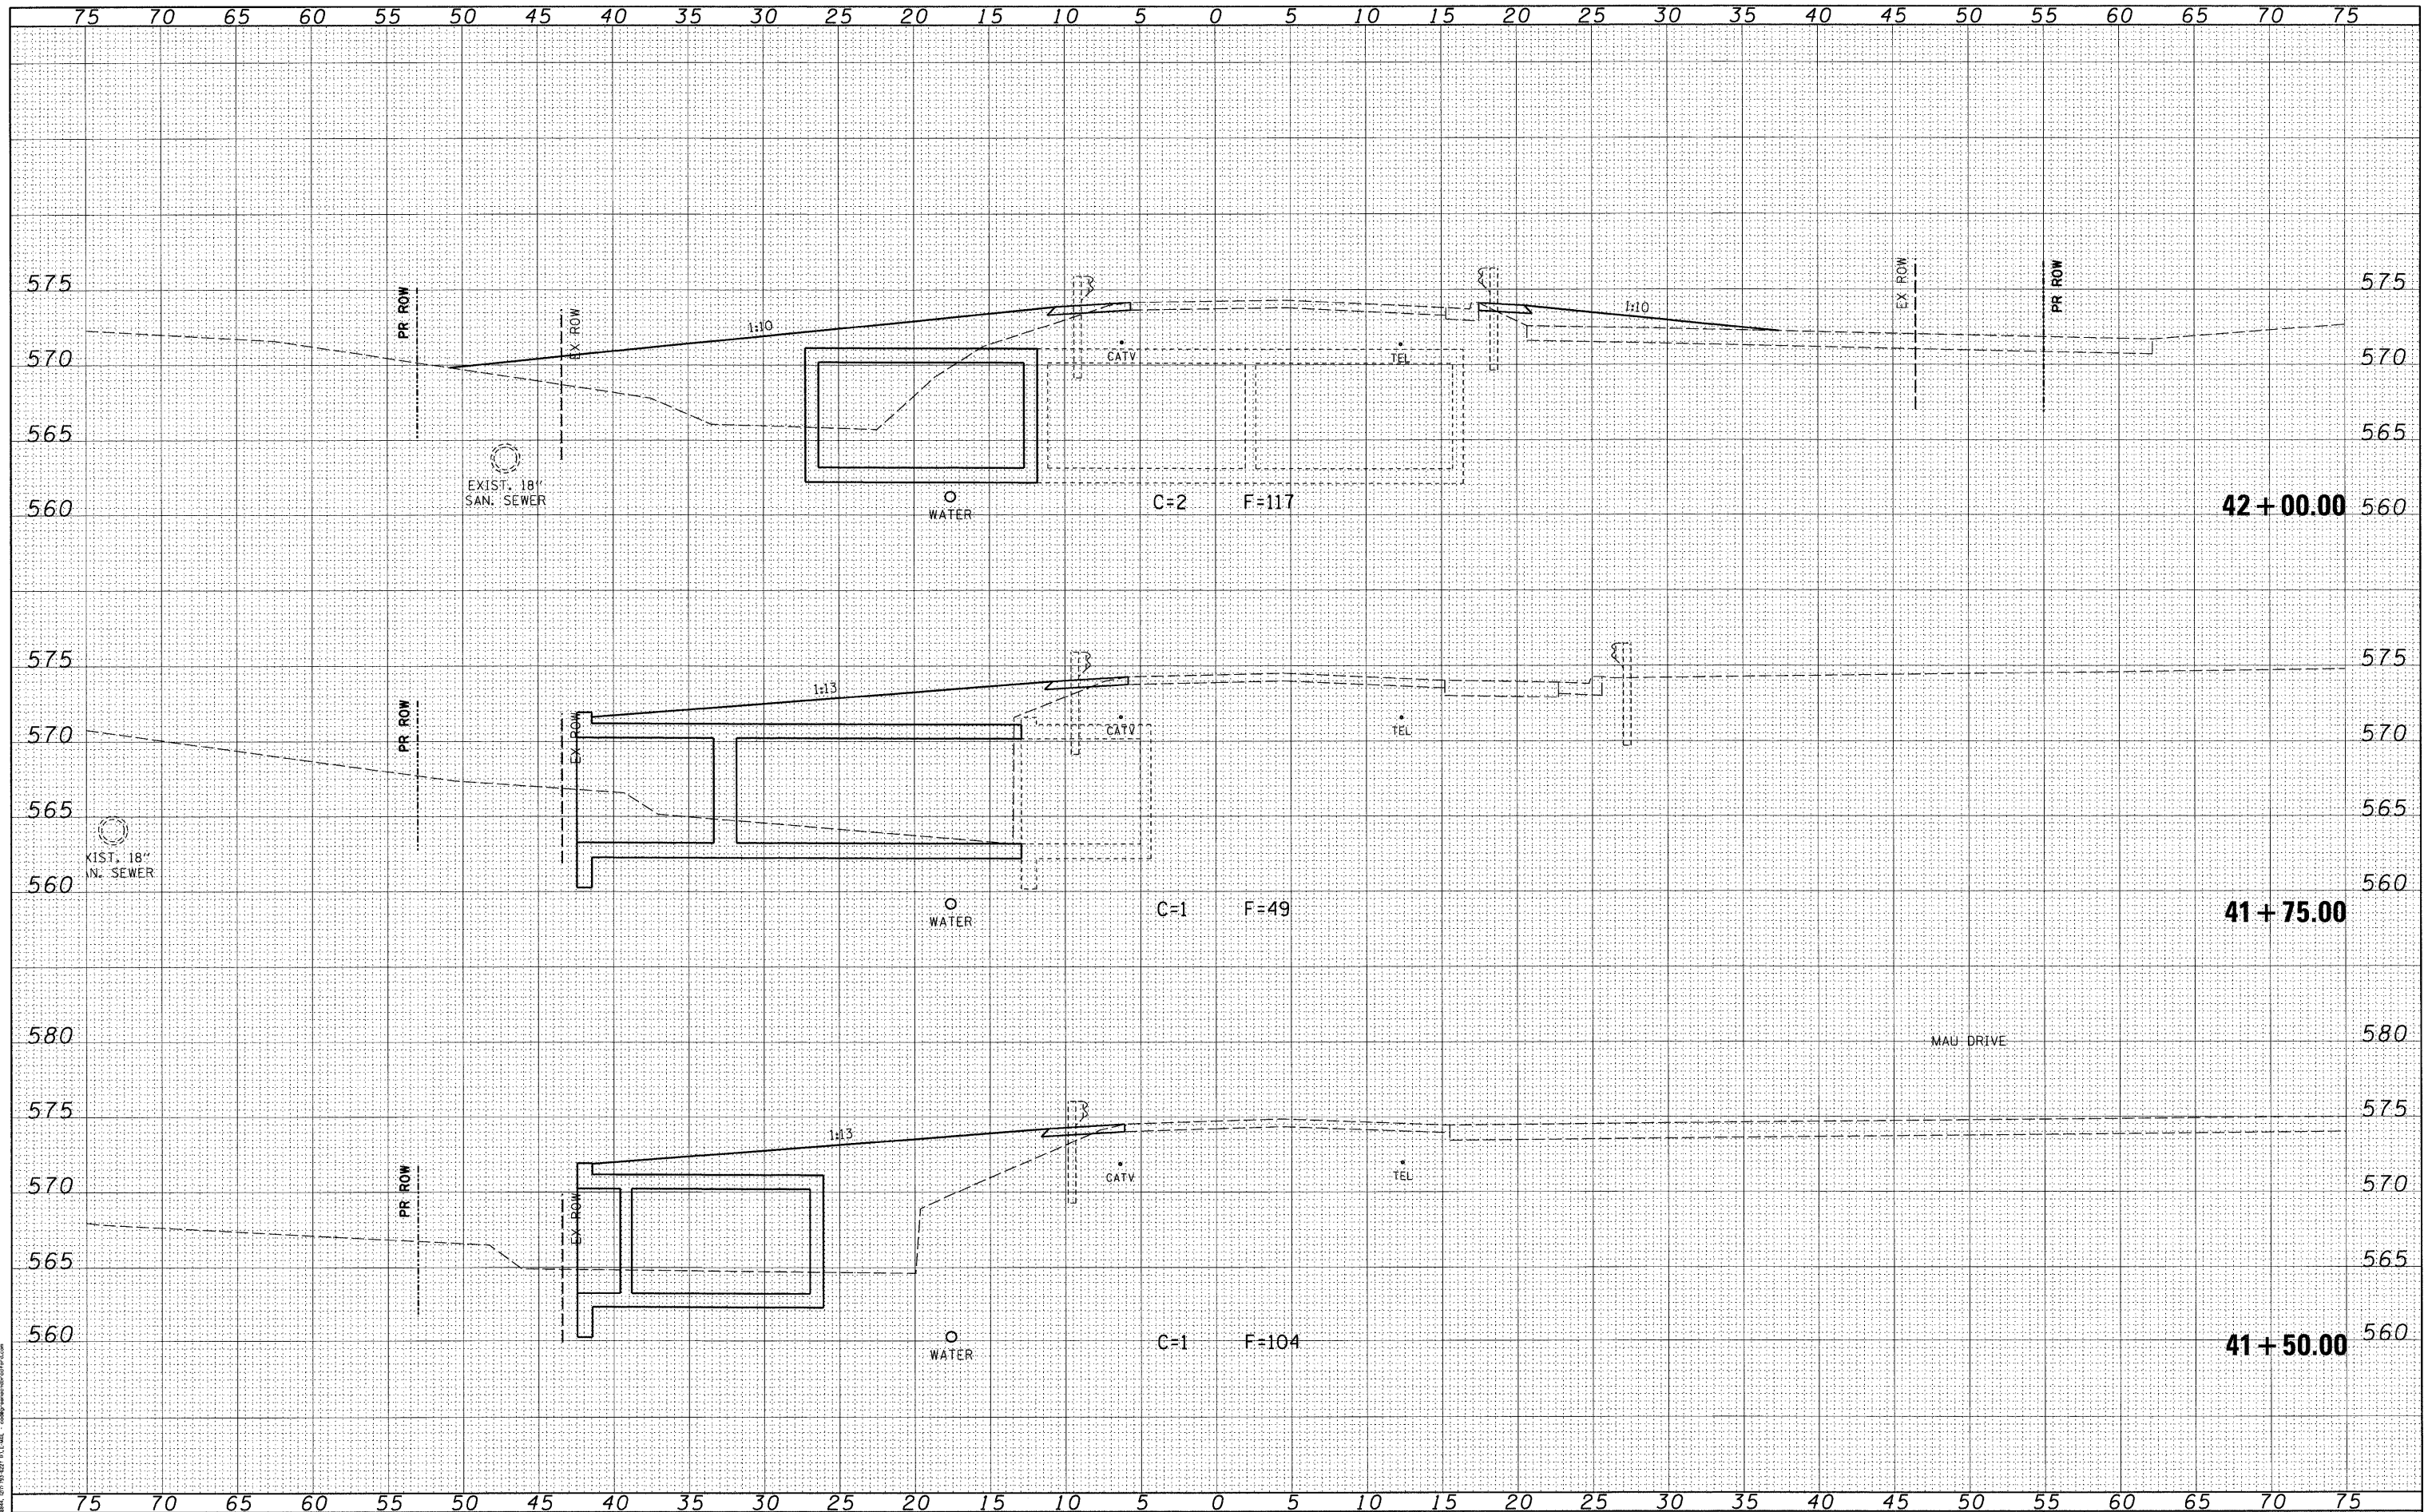

FILE NAME = J:\06167\DRAWINGS\06167-sht-xssht-phase1A.dgn
 USER NAME = frankv
 DESIGNED - WCB
 DRAWN - MDS
 CHECKED - WCB
 DATE - 9/29/09
 PLOT SCALE = 5.0000' / in.
 PLOT DATE = 11/20/2009
 G&B PROJECT: 06167
 PLOT DRIVER = V81_TDS700_P5_LOCAL_IDOT.plt\Fg

DESIGNED - WCB	REVISED -
DRAWN - MDS	REVISED -
CHECKED - WCB	REVISED -
DATE - 9/29/09	REVISED -

**VILLAGE OF CHATHAM
 GORDON DRIVE IMPROVEMENTS**

CROSS SECTIONS - S.N. 084-8011

SCALE: 5'H : 5'V SHEET NO. OF SHEETS STA. 41+50.00 TO STA. 42+00.00

F.A.U. RTE.	SECTION	COUNTY	TOTAL SHEETS	SHEET NO.
8153	09-00028-01-DR	SANGAMON	32	23
FED. ROAD DIST. NO.			ILLINOIS FED. AID PROJECT ARA-5082(009)	
			CONTRACT NO. 93516	