


FINAL SURVEY	DATE
PLOTTED	
NOTE BOOK	
AREAS CHECKED	
NO.	

ORIGINAL SURVEY	DATE
PLOTTED	
NOTE BOOK	
AREAS CHECKED	
NO.	

GREENE & BRADFORD, INC.
 CIVIL ENGINEERS
 1000 N. W. 10th St., Ft. Lauderdale, FL 33304
 (954) 561-1111

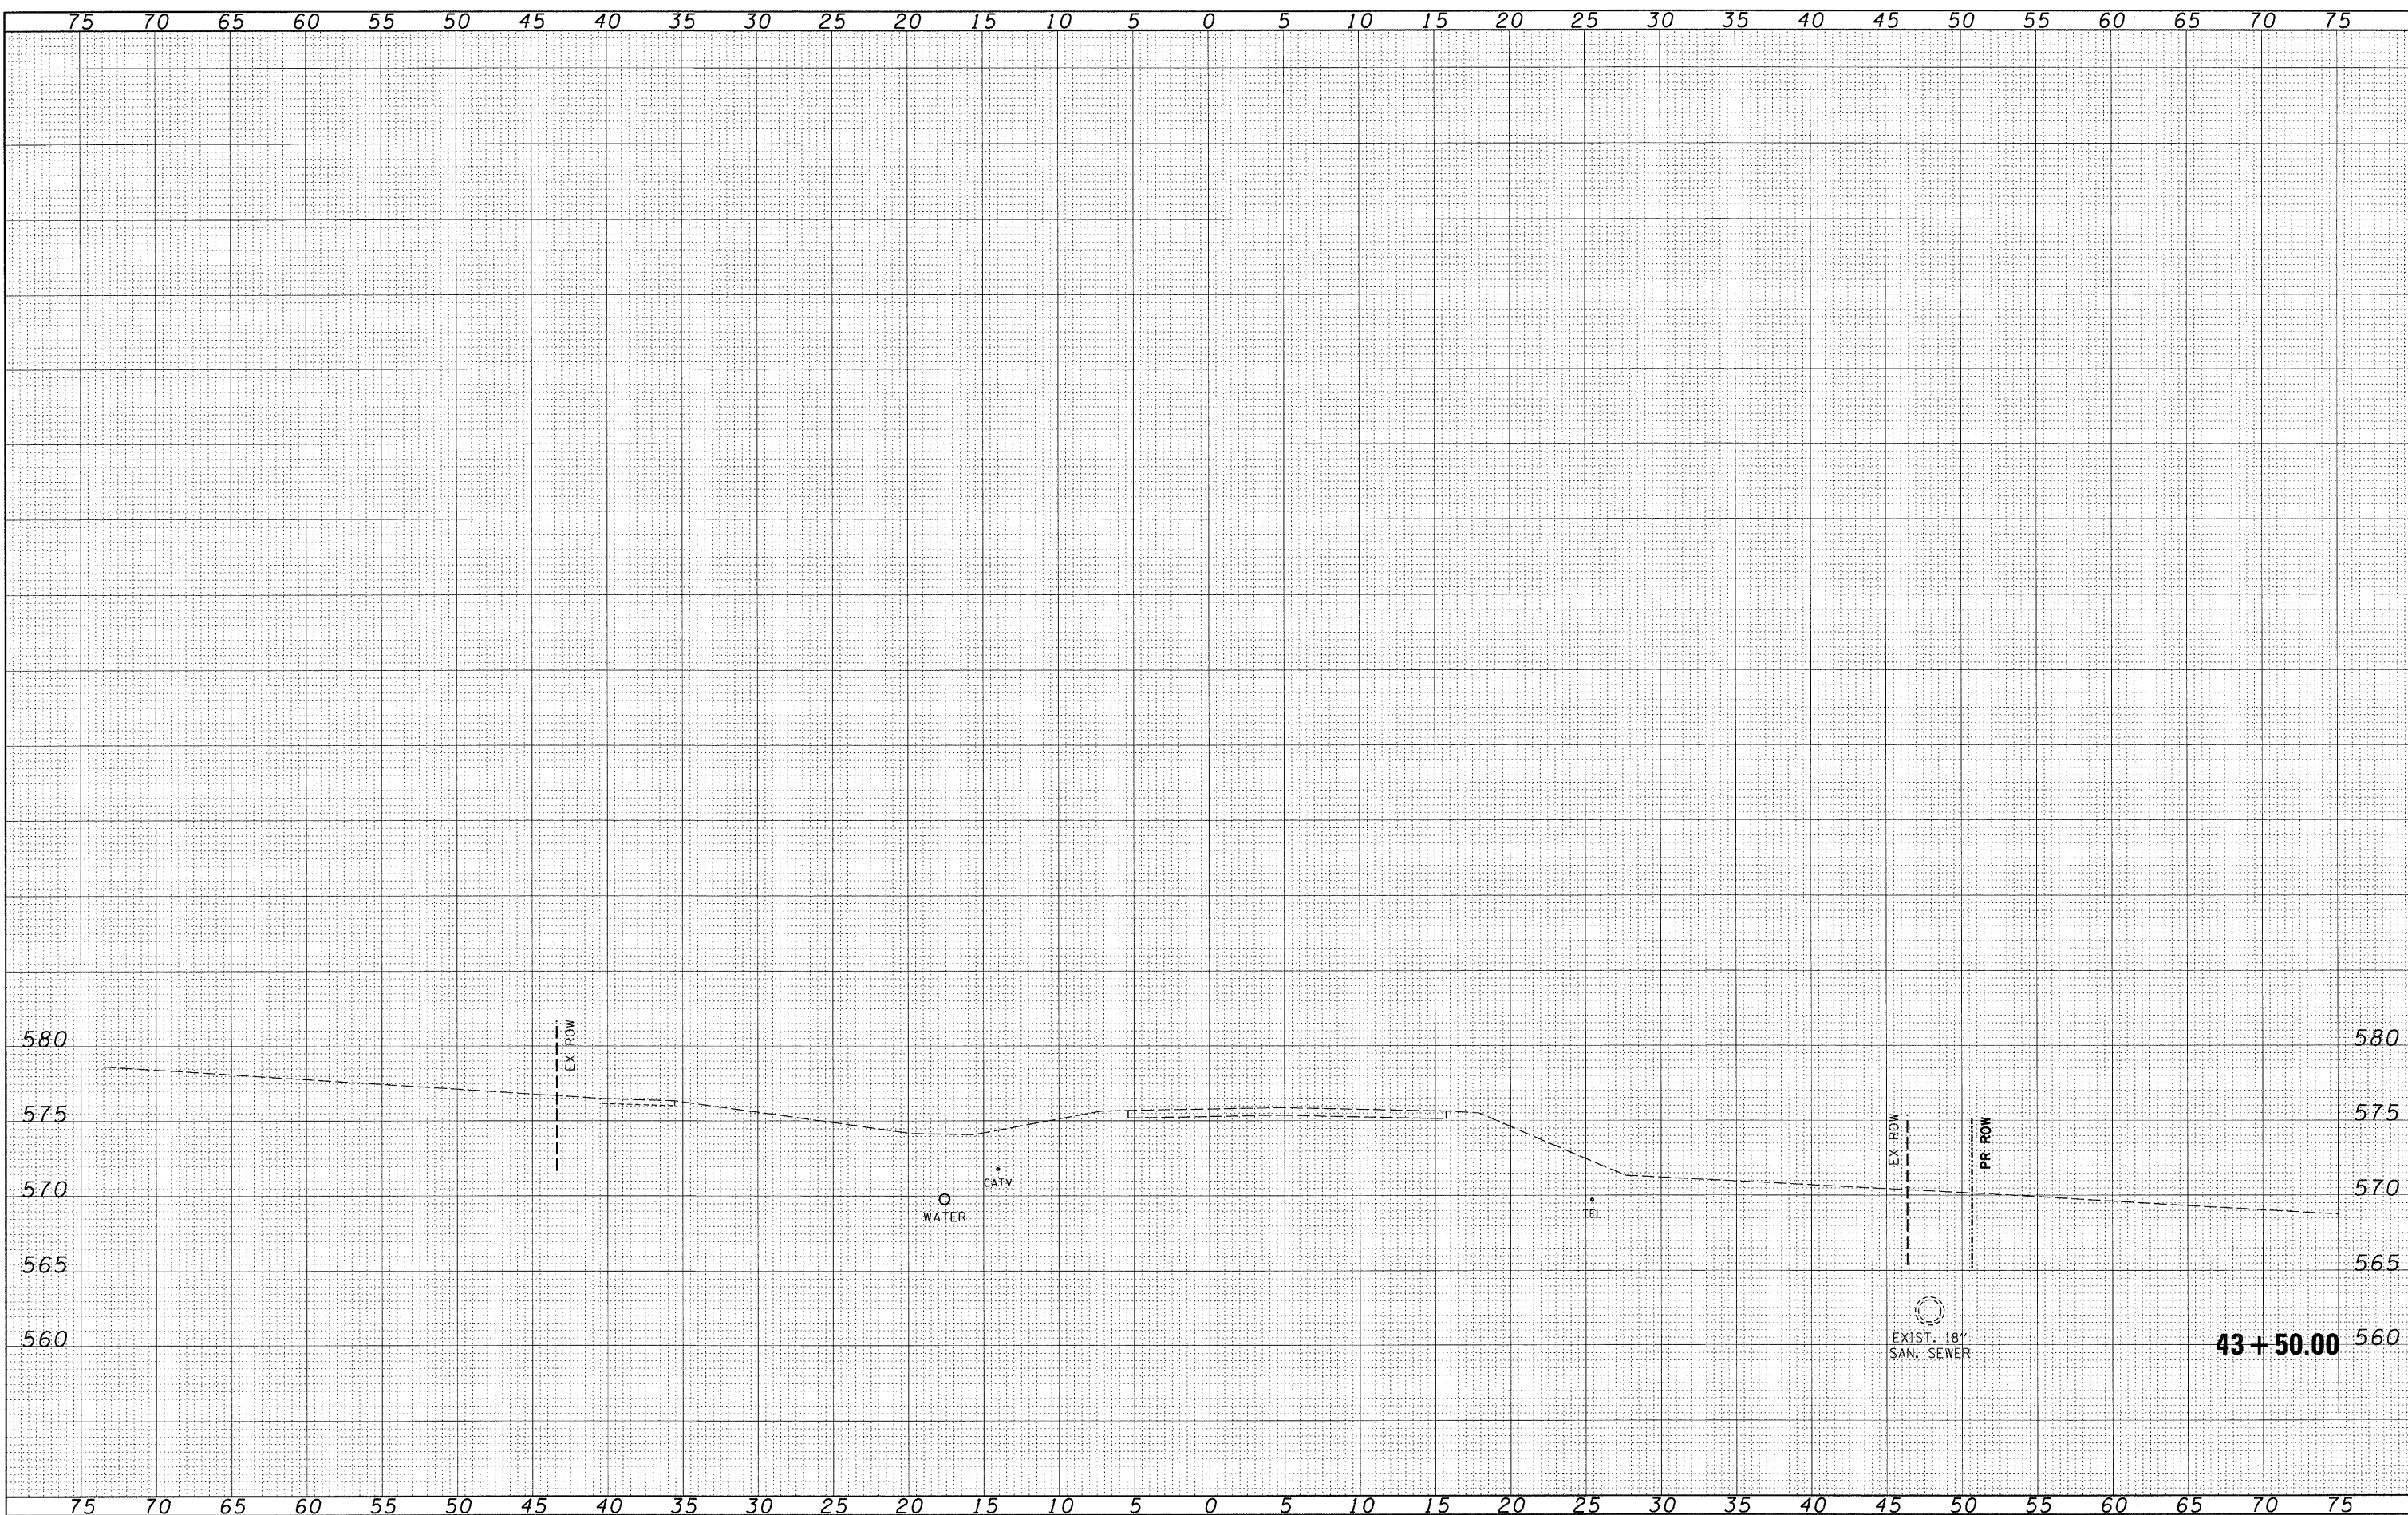

FILE NAME = J:\06167\DRAWINGS\06167-sht-xssht-phase1A.dgn
 USER NAME = frankv
 PLOT SCALE = 5.0000' / in.
 PLOT DATE = 11/20/2009
 C&B PROJECT: 06167
 PLOT DRIVER = V8i_TDS700_PS_LOCAL_IDOT.plt\Fg

DESIGNED - WCB	REVISED -
DRAWN - MDS	REVISED -
CHECKED - WCB	REVISED -
DATE - 9/29/09	REVISED -

**VILLAGE OF CHATHAM
 GORDON DRIVE IMPROVEMENTS**

CROSS SECTIONS - S.N. 084-8011

SCALE: 5'H : 5'V	SHEET NO.	OF	SHEETS	STA. 43+50.00	TO STA. 43+50.00
------------------	-----------	----	--------	---------------	------------------

F.A.U. RTE.	SECTION	COUNTY	TOTAL SHEETS	SHEET NO.
8153	09-00028-01-DR	SANGAMON	32	26
FED. ROAD DIST. NO. [ILLINOIS] FED. AID PROJECT ARA-5082(009)			CONTRACT NO. 093516	