


P.O.T. Sta = 79+07.02
BEGIN SECTION 05-00071-05-RS

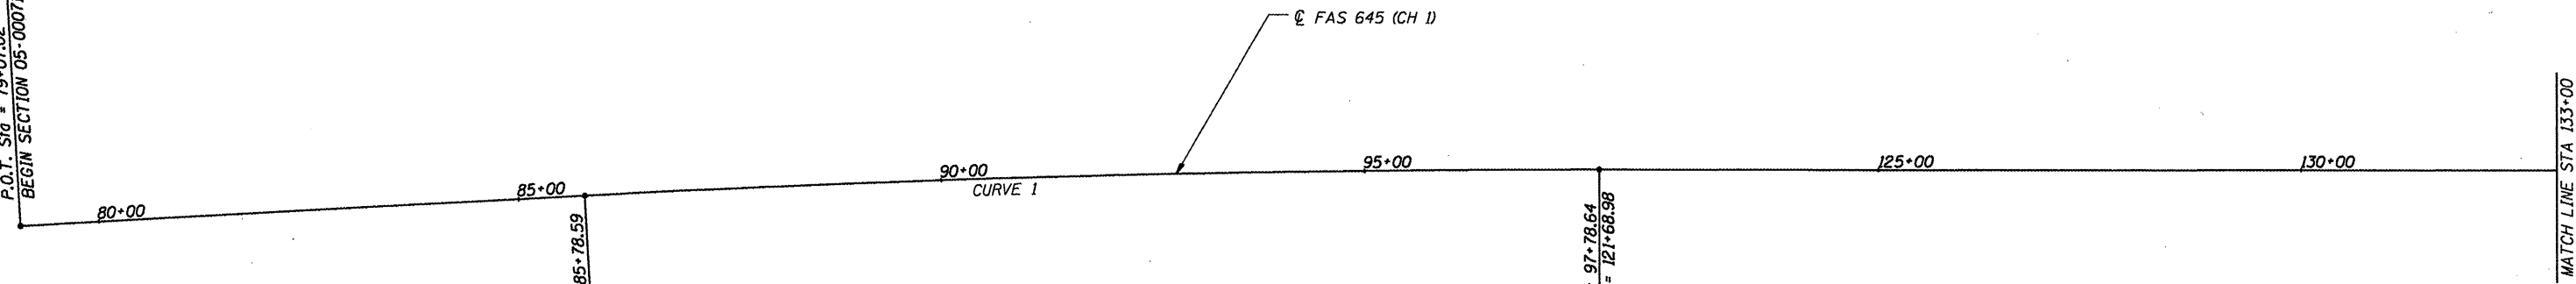

P.C. Sta = 85+78.59

Sta Back = 97+78.64
Sta Ahead = 121+68.98

BM V1 CHISELED "□" ON S.W. WINGWALL
23.6' RT STA 79+07
ELEV. 581.47

BM U4 MAG SPIKE IN POWER POLE
56' RT STA 124+55
ELEV. 574.74

BM U5 CHISELED "□" ON S.W. COR.
OF WEST INLET BOX
49' RT STA 87+50
ELEV. 581.96


COORDINATE DATA:

STATION	NORTH	EAST
POT STA 79+07.02	1,040,914.68	2,541,835.56
PI STA 91+78.75	1,039,644.77	2,541,903.69

CURVE DATA:

CURVE 1
PI STA 91+78.75
Δ 2° 59' 53"
D 0° 14' 59"
T 600.16
R 22934.95
L 1200.05
C 1199.91
E 7.85
PC STA 85+78.59
PT STA 121+68.98
SE NORMAL CROWN

MATCH LINE STA 133+00

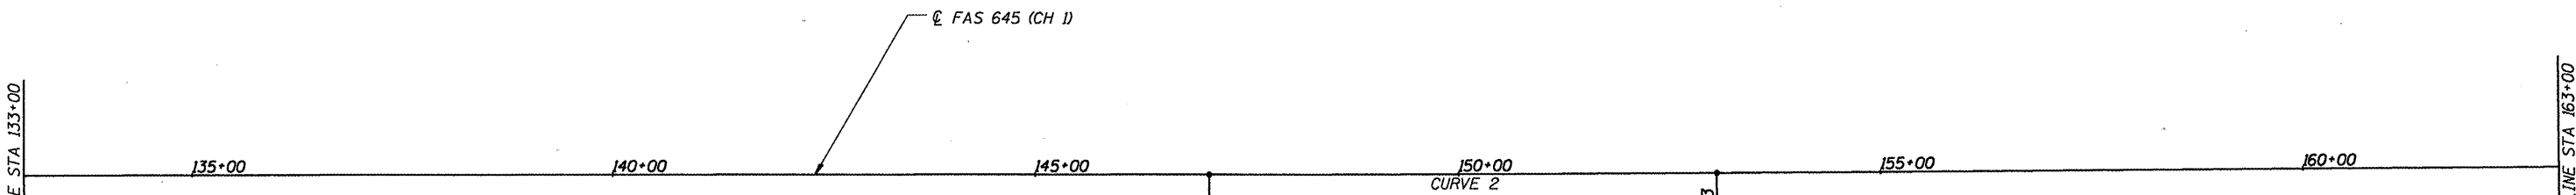

P.C. Sta = 147+06.63

P.T. Sta = 153+06.63

BM U3 MAG SPIKE IN POWER POLE
40' RT STA 138+06
ELEV. 608.84

BM U1 MAG NAIL IN TOP 84" φ CMP
47' RT STA 155+21
ELEV. 606.84

BM U2 MAG NAIL IN TOP 18" φ CMP
33' LT STA 142+17
ELEV. 610.76

BM U MAG SPIKE IN POWER POLE
45' RT STA 155+55
ELEV. 606.74

COORDINATE DATA:

STATION	NORTH	EAST
PI 150+06.63	1,036,206.96	2,541,908.05

CURVE DATA:

CURVE 2
PI STA 150+06.63
Δ 0° 28' 01"
D 0° 04' 4"
T 300
R 73615.07
L 600
C 600
E 0.61
PC STA 147+06.63
PT STA 153+06.63
SE NORMAL CROWN



JOB = 2233	DESIGNED - NAK	REVISED -
FILE NAME = 2233a11gn.dgn	DRAWN - AJH	REVISED -
PLOT SCALE = 288.0000 sf / IN.	CHECKED -	REVISED -
PLOT DATE = 11/20/2009	DATE - 09/16/2009	REVISED -

CHRISTIAN COUNTY
CH 1 IMPROVEMENTS

ALIGNMENT

SCALE: SHEET NO. OF SHEETS STA. TO STA.

F.A.S. RTE.	SECTION	COUNTY	TOTAL SHEETS	SHEET NO.
645	05-00071-05-RS	CHRISTIAN	28	9

93517