
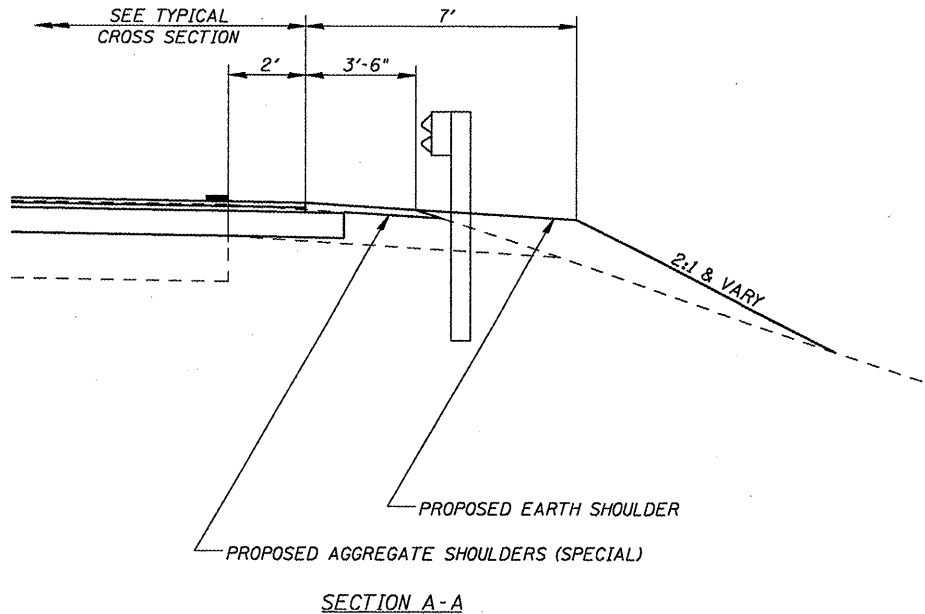


PLAN	DATE
SUBMITTED	BY
ALIGNED	CHECKED
NOTE BOOK	NO.
FILE NAME	

PROFILE	DATE
SUBMITTED	BY
GRADES CHECKED	CHECKED
NOTE BOOK	NO.
STRUCTURE	NOTATIONS OK

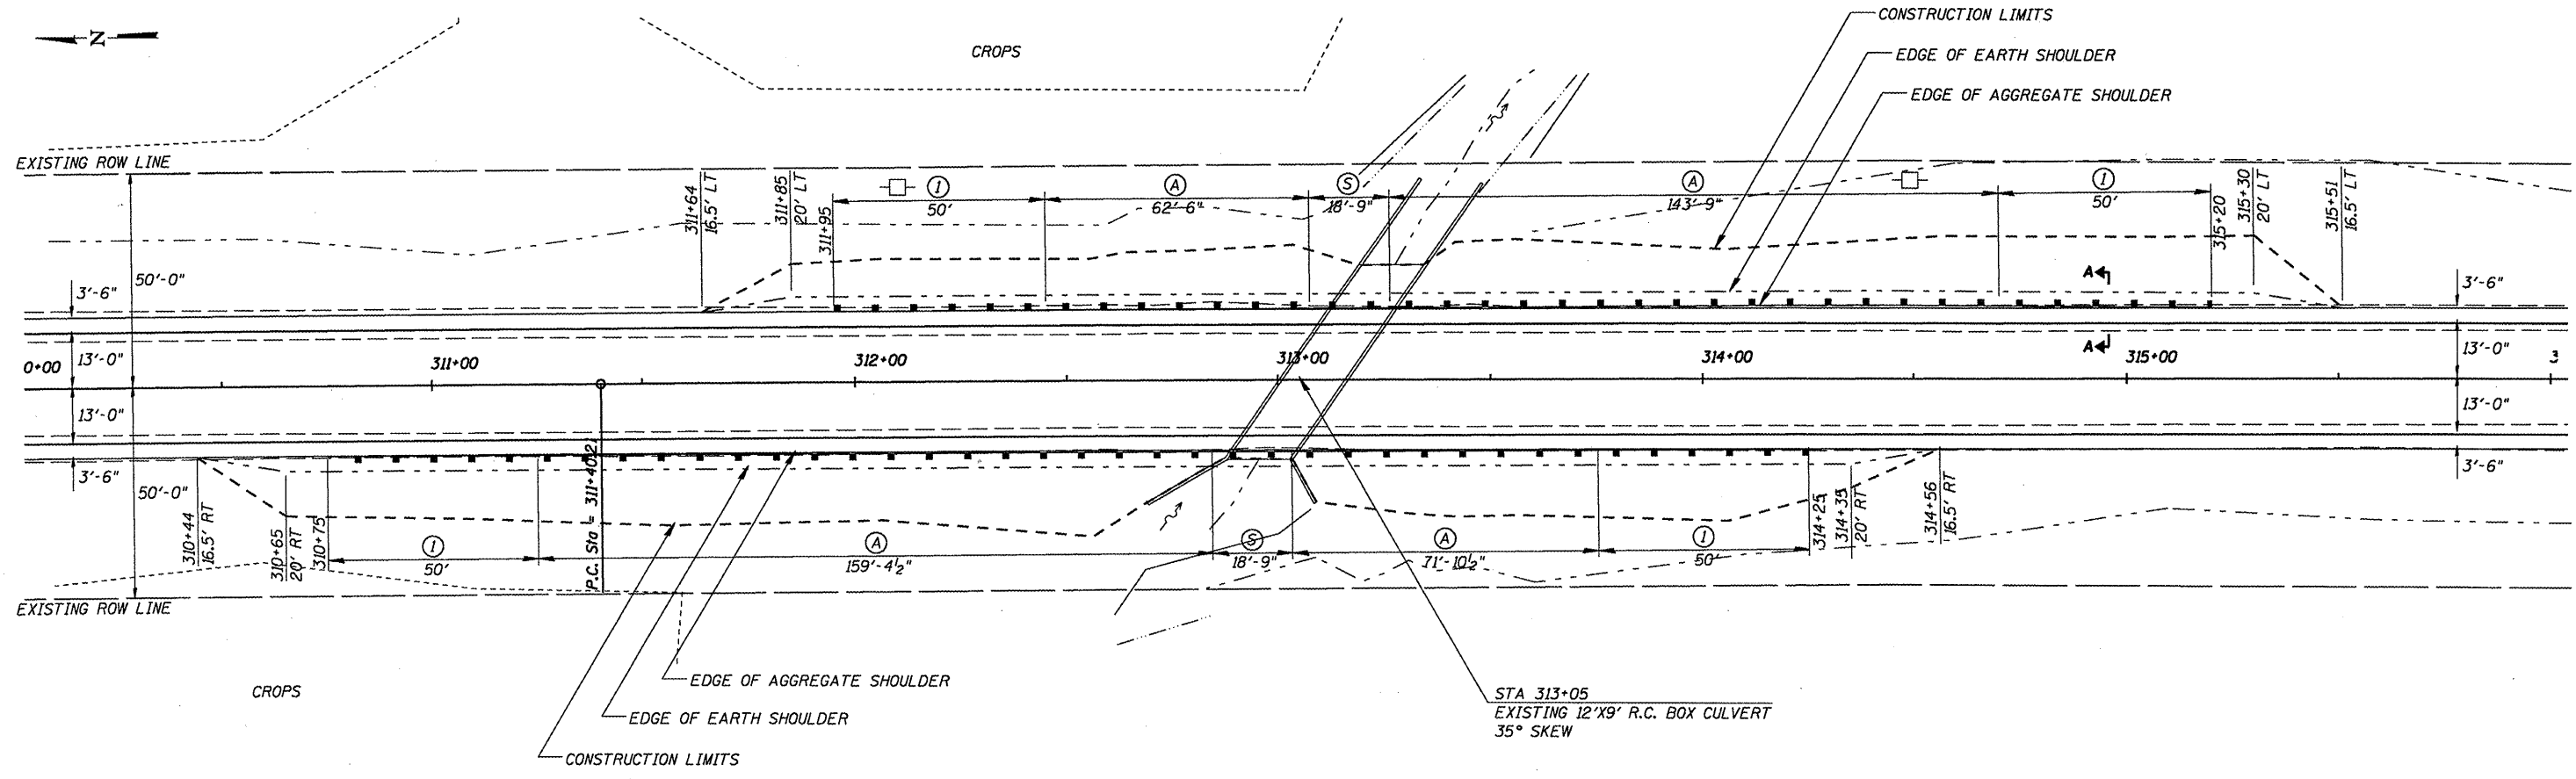

SEE STANDARD 630301 FOR DETAILS OF SHOULDER WIDENING AT TYPE I TERMINALS

SEE STANDARD BLR-26 FOR DETAILS OF STEEL PLATE BEAM GUARDRAIL TYPE A

GUARDRAIL SHALL BE ATTACHED TO THE EXISTING CULVERT AS DETAILED ON STANDARD 630101 CASE IV

LEGEND			
(I)	TRAFFIC BARRIER TERMINAL TYPE I SPECIAL (TANGENT)		
(A)	STEEL PLATE BEAM GUARDRAIL TYPE A		
(S)	STEEL PLATE BEAM GUARDRAIL ATTACHED TO STRUCTURES		

CEC Cummins Engineering Corporation
Civil and Structural Engineering

JOB = 2233	DESIGNED - NAK	REVISED -
FILE NAME = p8p318.dgn	DRAWN - AJH	REVISED -
PLOT SCALE = 40.0000 sf / IN.	CHECKED -	REVISED -
PLOT DATE = 11/28/2009	DATE - 7/28/2009	REVISED -

**CHRISTIAN COUNTY
CH 1 IMPROVEMENTS**

GUARDRAIL & SHOULDER WIDENING

SCALE:	SHEET NO.	OF	SHEETS	STA.	TO STA.
--------	-----------	----	--------	------	---------

F.A.S. RTE.	SECTION	COUNTY	TOTAL SHEETS	SHEET NO.
645	05-00071-05-RS	CHRISTIAN	28	15
CONTRACT NO.				
FED. ROAD DIST. NO. ILLINOIS FED. AID PROJECT				

93517