


DATE	
BY	
FINAL SURVEY	
SURVEYED	
PLOTTED	
TEMPLATE	
NOTE BOOK	
AREAS	
CHECKED	
NO.	

DATE	
BY	
ORIGINAL SURVEY	
SURVEYED	
PLOTTED	
TEMPLATE	
NOTE BOOK	
AREAS	
CHECKED	
NO.	

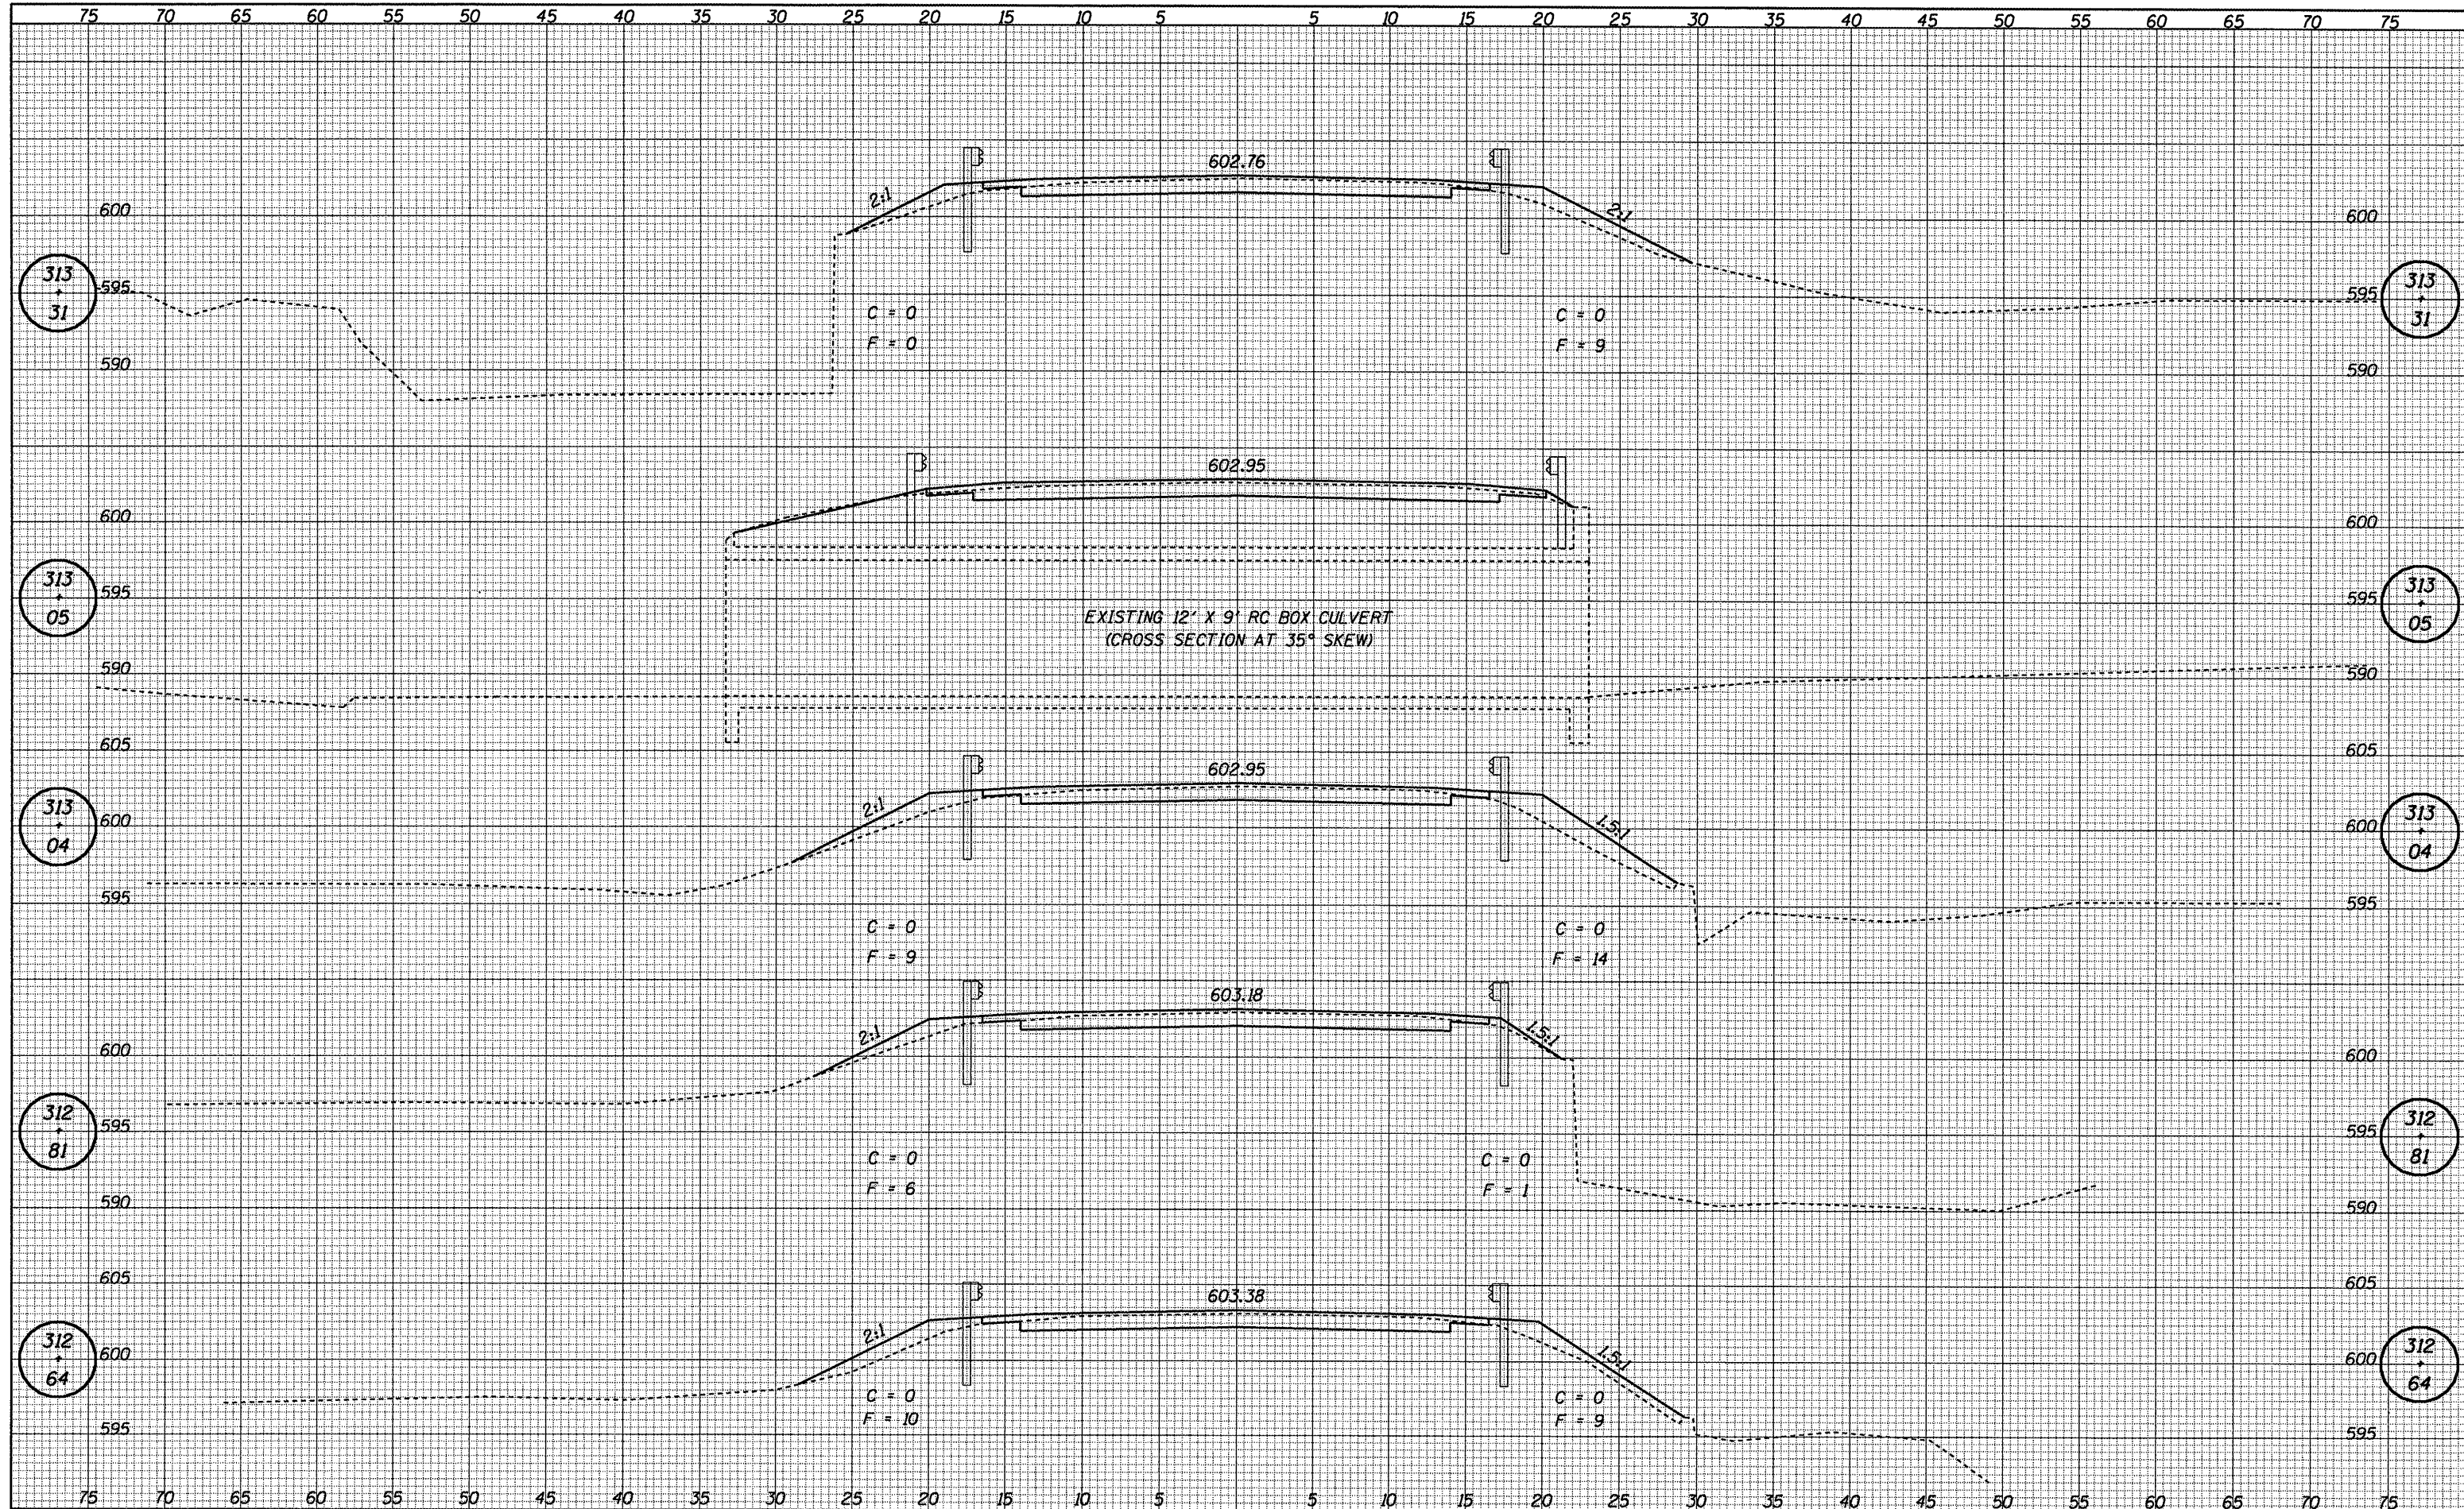

CEC Cummins Engineering Corporation
Civil and Structural Engineering

JOB = 2233	DESIGNED - NAK	REVISED -
FILE NAME = 2233xsec.dgn	DRAWN - AJH	REVISED -
PLOT SCALE = 10,0000 sf / IN.	CHECKED - 8/5/2009	REVISED -
PLOT DATE = 11/28/2009	DATE -	REVISED -

**CHRISTIAN COUNTY
CH 1 IMPROVEMENTS**

CROSS SECTIONS - CH 1

STA. TO STA.

F.A.S. RTE.	SECTION	COUNTY	TOTAL SHEETS	SHEET NO.
645	05-00071-05-RS	CHRISTIAN	28	24
CH 1	CONTRACT NO.			
FED. ROAD DIST. NO.	ILLINOIS FED. AID PROJECT NO.			

93517