


DATE	
BY	
FINAL SURVEY	
SURVEYED	
NOTED	
PLOTTED	
TEMPLATE	
AREAS	
CHECKED	
NO.	

DATE	
BY	
ORIGINAL SURVEY	
SURVEYED	
NOTED	
PLOTTED	
TEMPLATE	
AREAS	
CHECKED	
NO.	

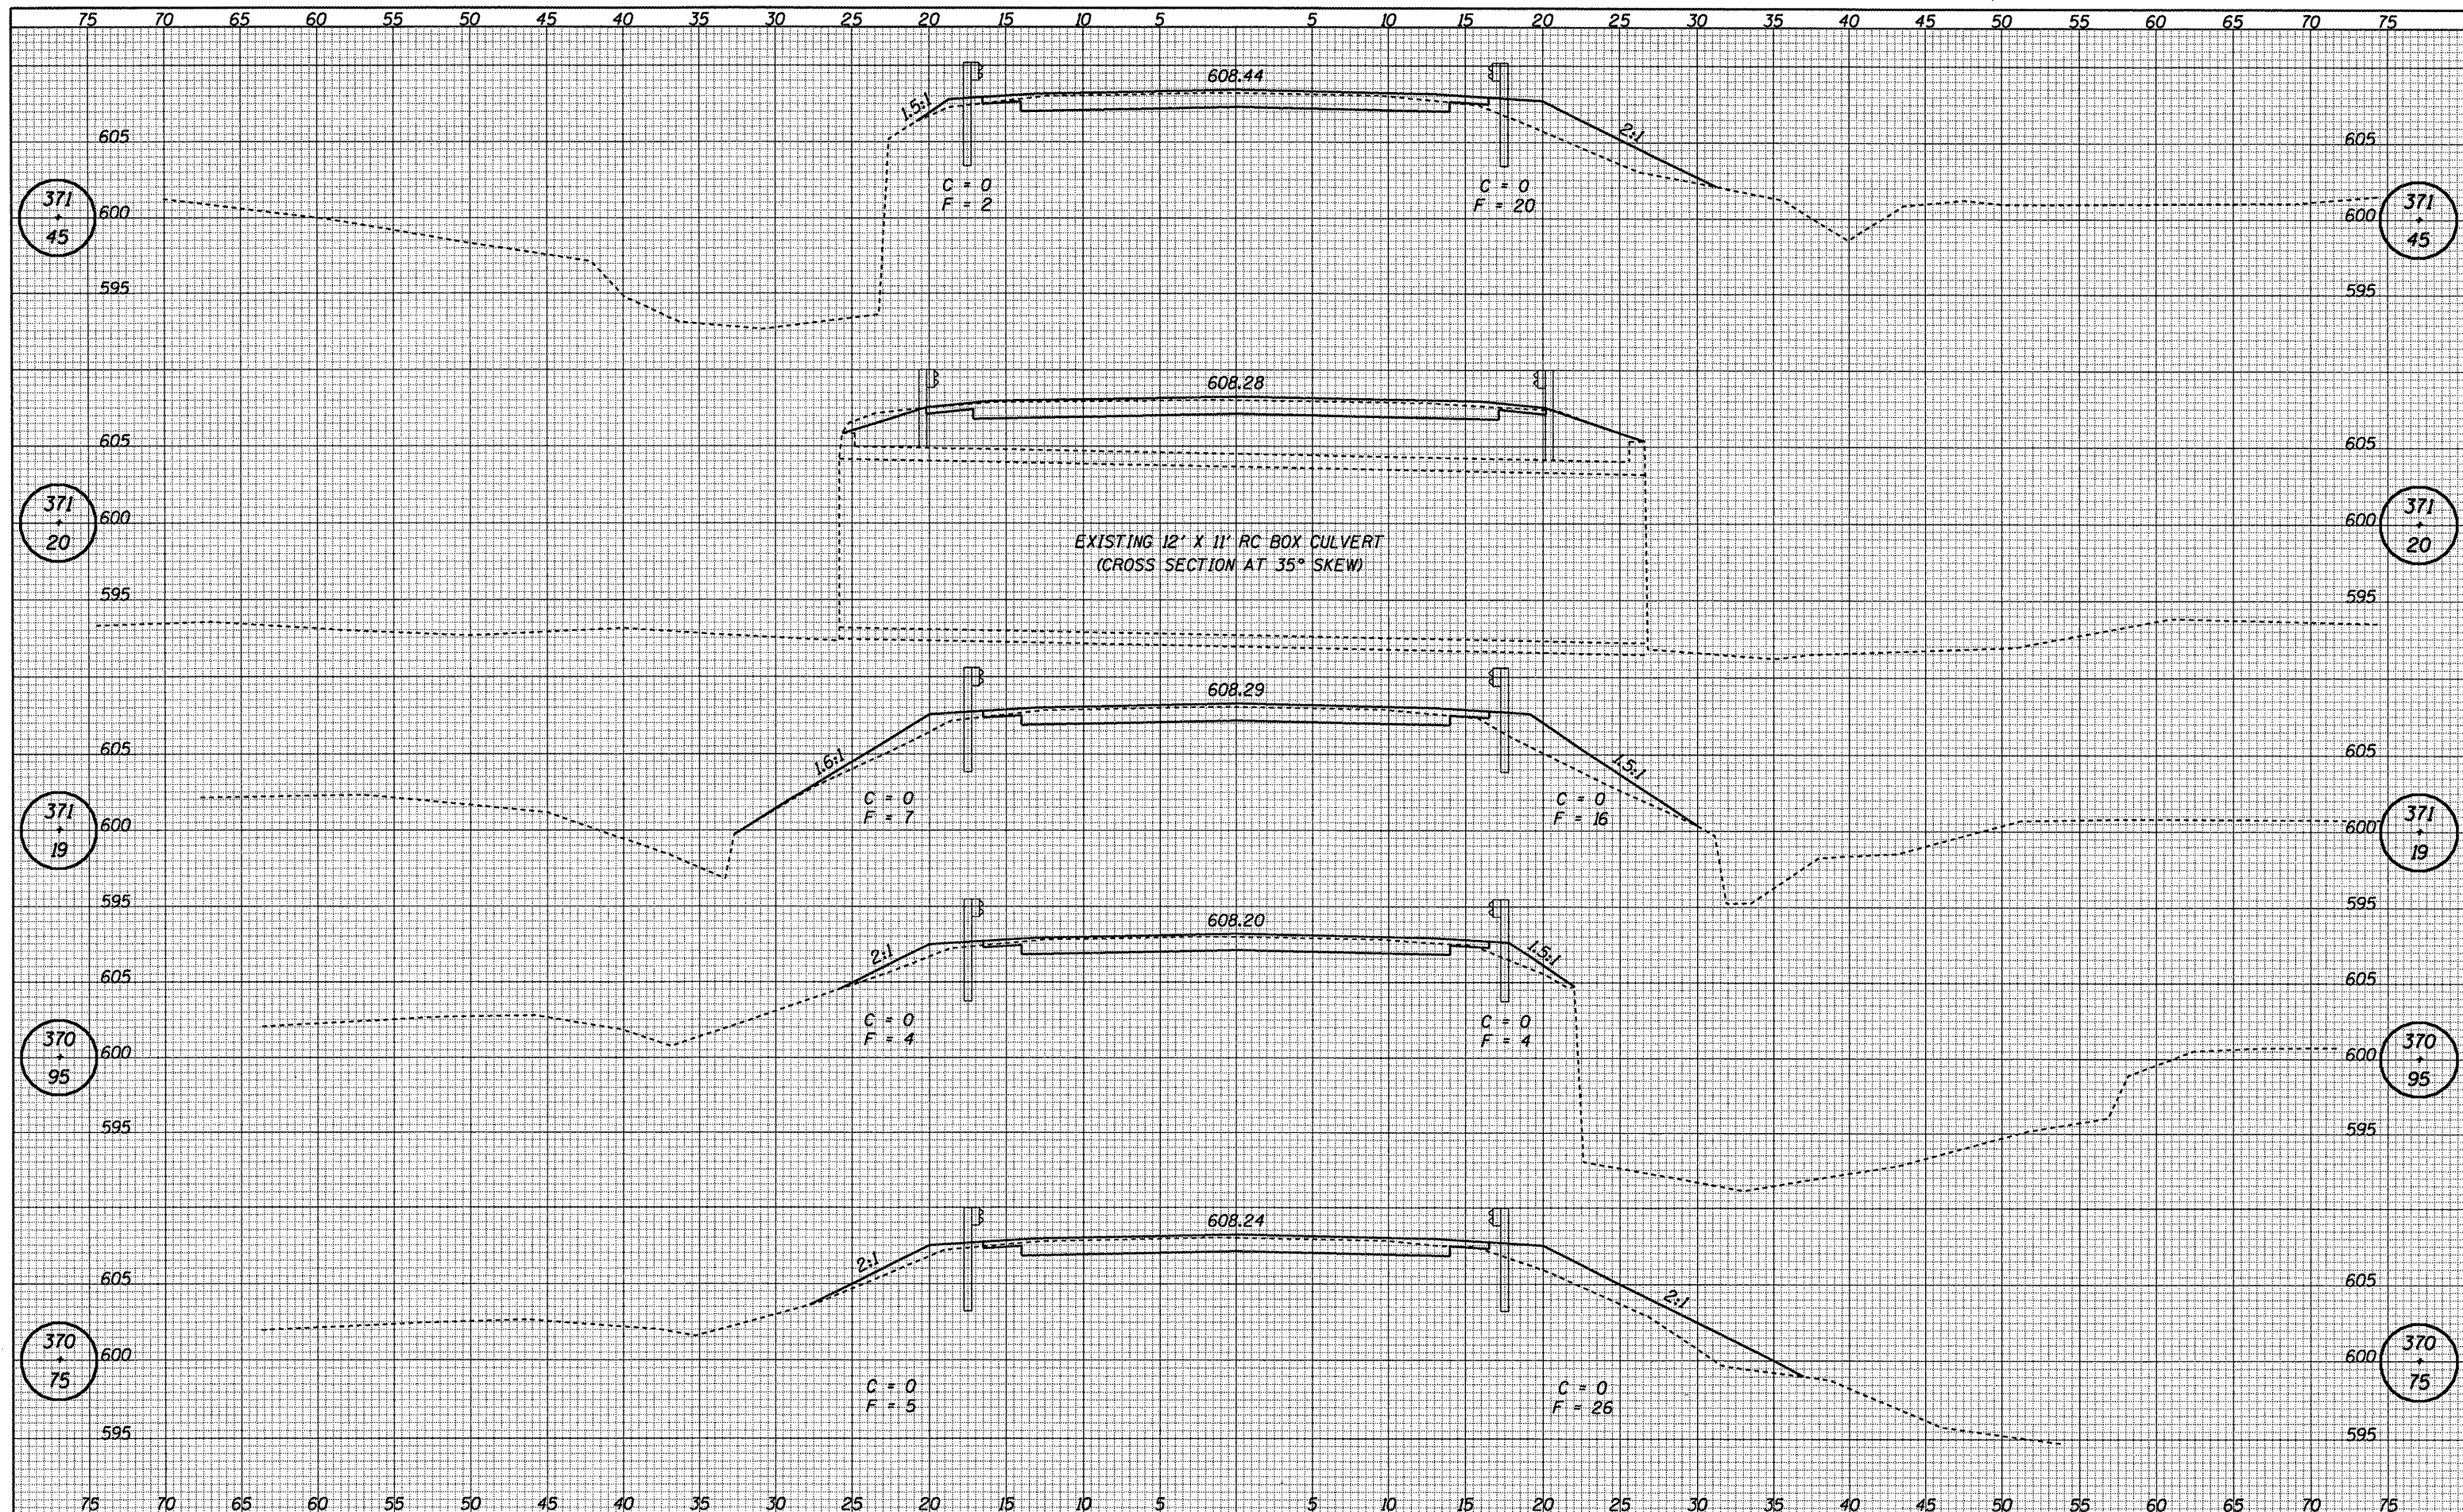

CEC Cummins
Engineering
Corporation
Civil and Structural Engineering

JOB = 2233
FILE NAME = 2233xsec.dgn
PLOT SCALE = 10,000 sf / IN.
PLOT DATE = 11/28/2009

DESIGNED -	NAK	REVISED -	
DRAWN -	AJH	REVISED -	
CHECKED -	8/5/2009	REVISED -	
DATE -		REVISED -	

**CHRISTIAN COUNTY
CH 1 IMPROVEMENTS**

CROSS SECTIONS - CH 1

STA. TO STA.

F.A.S. RTE.	SECTION	COUNTY	TOTAL SHEETS	SHEET NO.
645	05-00071-05-R5	CHRISTIAN	28	27
CH 1	CONTRACT NO.			
FED. ROAD DIST. NO.	ILLINOIS FED. AID PROJECT NO.			

93517