
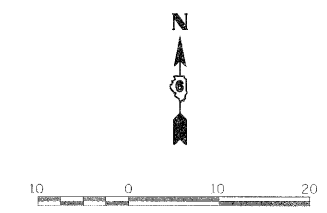
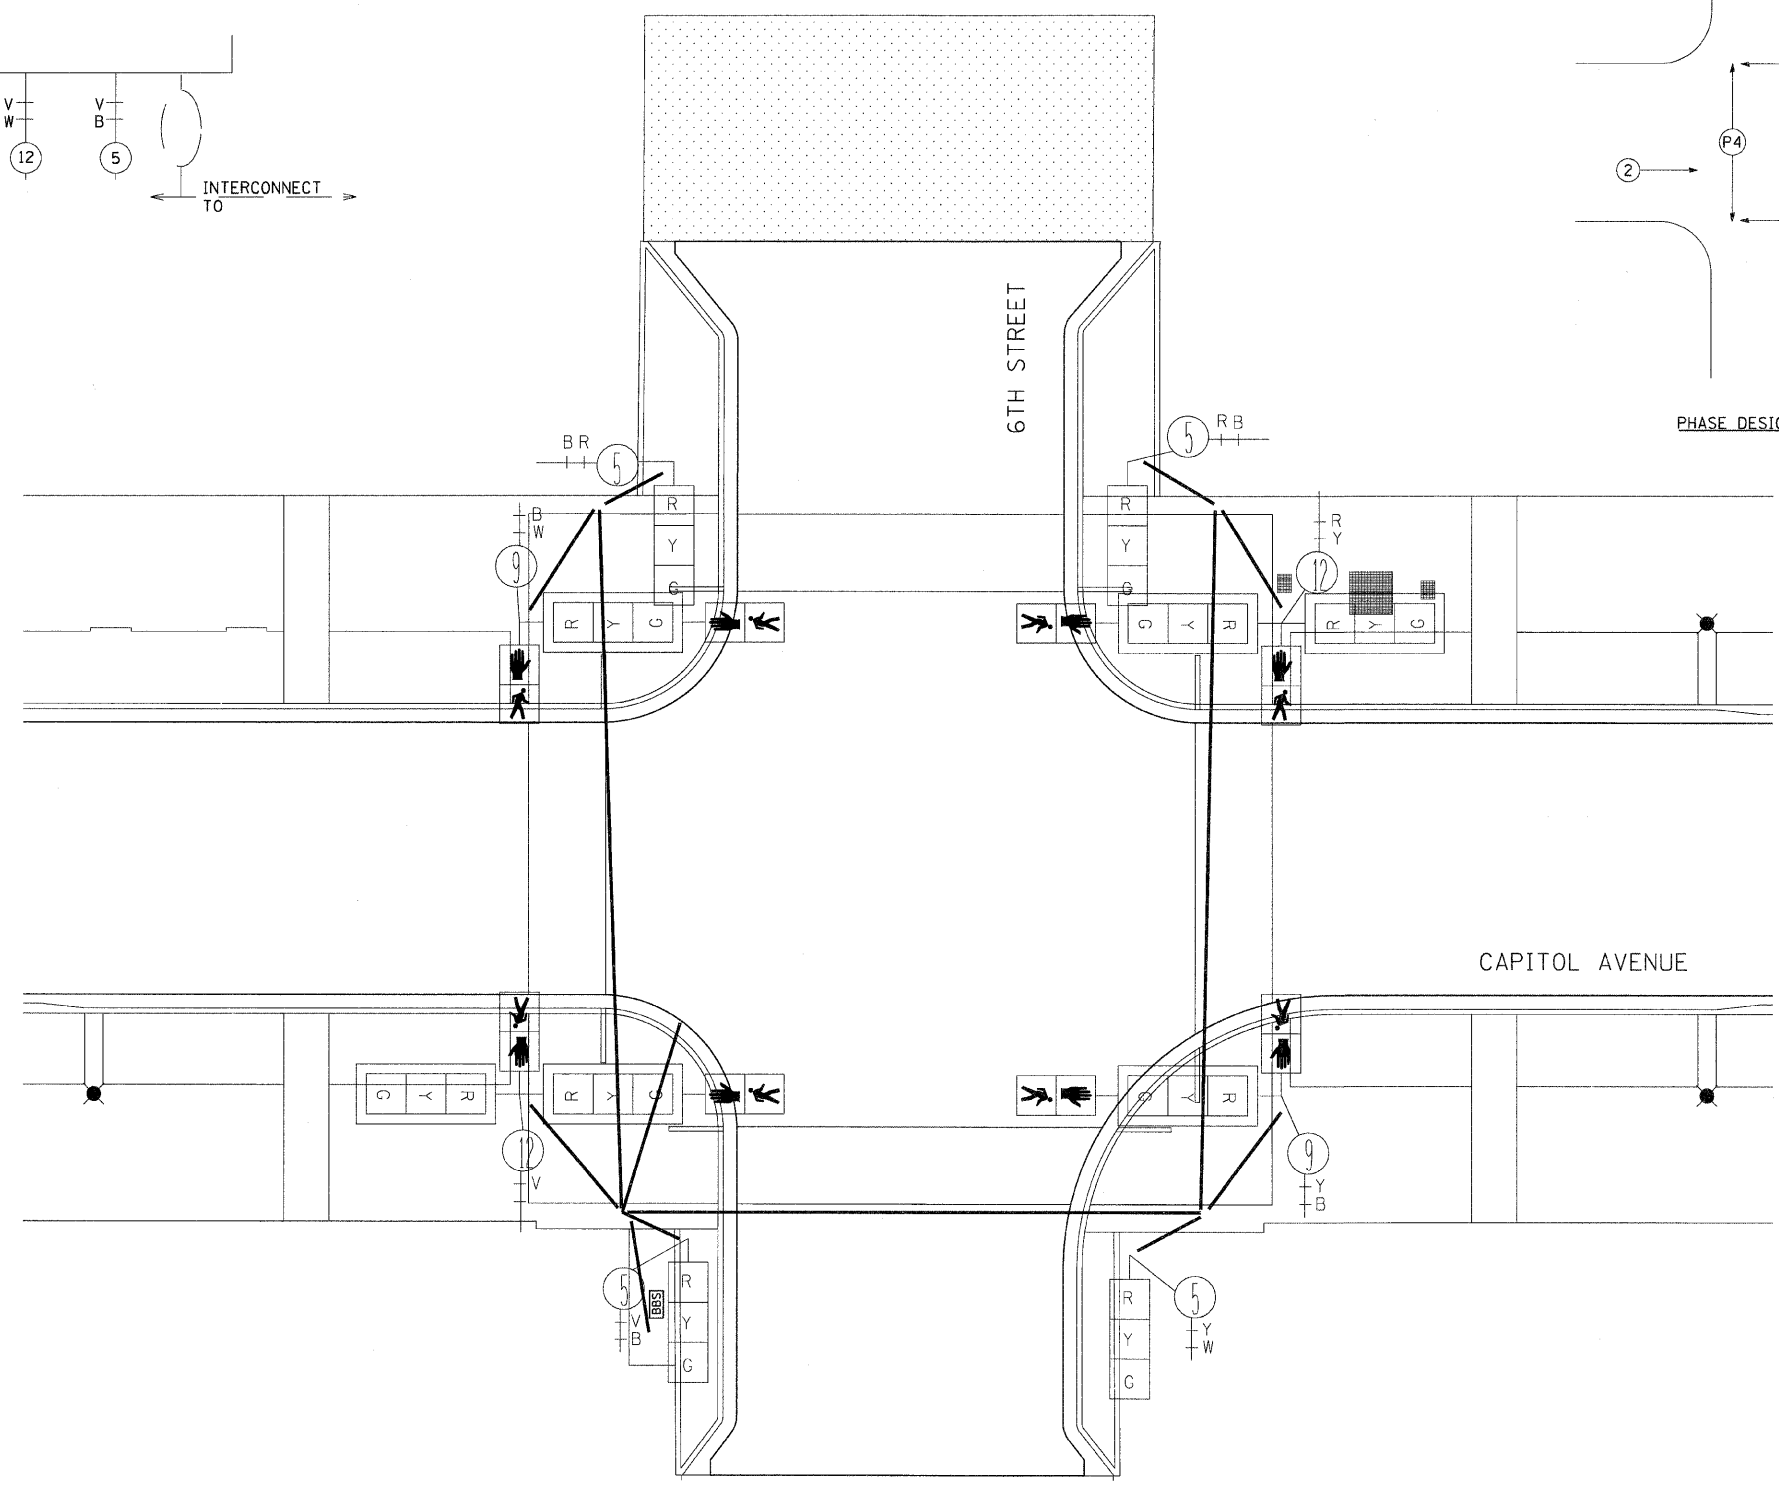
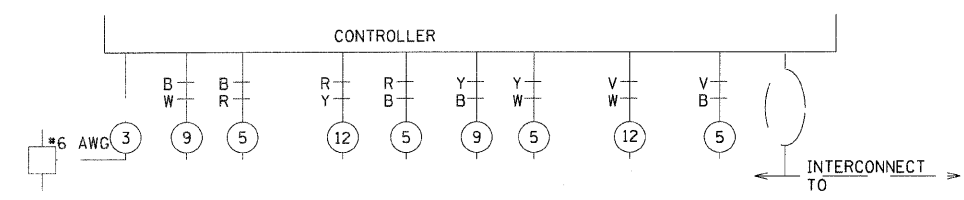


F.A.U. RTE.	SECTION	COUNTY	TOTAL SHEETS	SHEET NO.
7982		SANGAMON	68	37
STA.		TO STA.		
FED. ROAD DIST. NO.	ILLINOIS	FED. AID PROJECT		
09-00447-03-PV		CITY OF SPRINGFIELD		

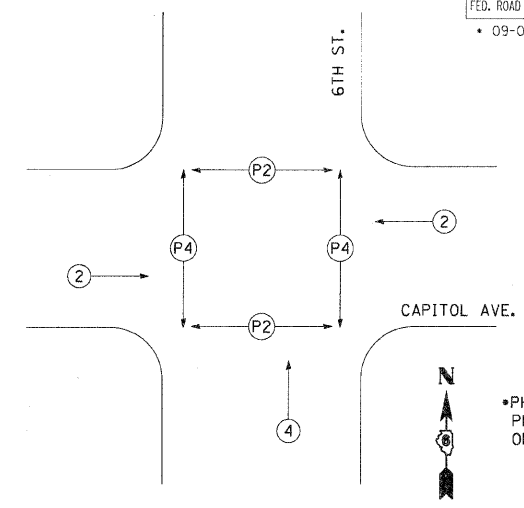

REVISIONS	
NAME	DATE

ILLINOIS DEPARTMENT OF TRANSPORTATION  
6TH STREET CABLE PLAN

FAU RTE 7982 CAPITOL AVE  
SEC NO. 09-00447-03-PV  
SANGAMON COUNTY, ILLINOIS

SCALE: VERT.     DRAWN BY  
          HORIZ.     CHECKED BY  
DATE 10/9/09



LAYOUT: ZZZ 10/06/06  
DRAWN: TJC 10/15/07  
REVIEWED: KMB 10/15/07

PLT DATE: 11/23/2009  
FILE NAME: I:\P2\_09\025281\A\CADD\Road\Microstation\Sheet\Section\_2\_5th-7th\A\Per.o\A-1205P.dgn  
PLOT SCALE: 1/8"=1'-0"  
USER NAME: hgsand@esi