


F.A.U. RTE.	SECTION	COUNTY	TOTAL SHEETS	SHEET NO.
7982		SANGAMON	68	44
STA.		TO STA.		
FED. ROAD DIST. NO. -		ILLINOIS FED. AID PROJECT		
* 09-0047-03-PV CITY OF SPRINGFIELD				

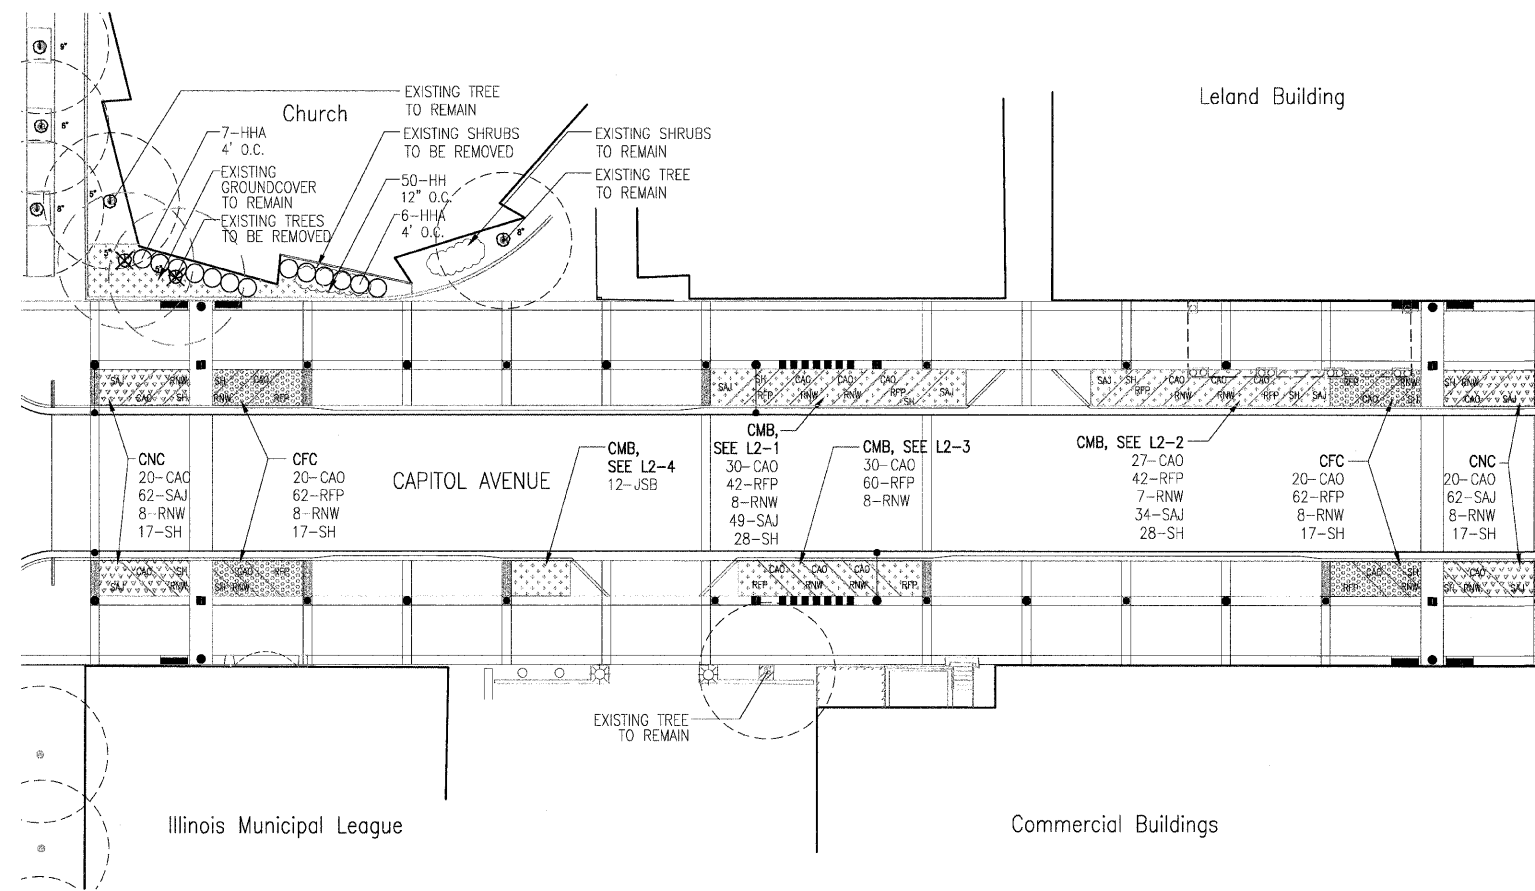


- NEAR CORNER PLANTING (CNC)
- FAR CORNER PLANTING (CFC)
- MIDBLOCK PLANTING (CMB)

### 500 BLOCK PLANT SCHEDULE

QUANTITY	DESIGNATION	BOTANICAL NAME
SHRUBS		
13	HHA	HYDRANGEA ARBORESCENS 'ANNABELLE'
55	RNW	ROSA 'NEARLY WILD'
PERENNIALS AND GROUNDCOVERS		
167	CAO	CALAMAGROSTIS ACUTIFLORA 'OVERDAM'
50	HH	HEDERA HELIX
12	JSB	JUNIPERUS SABINA 'BUFFALO'
268	RFP	RUDBECKIA FULGIDA 'POT OF GOLD'
207	SAJ	SEDUM X 'AUTUMN JOY'
124	SH	SPOROBOLUS HETEROLEPIS

SEE CAPITOL AVENUE NEAR CORNER, CAPITOL AVENUE FAR CORNER AND CAPITOL AVENUE MIDBLOCK SHEET FOR PLANTING DETAILS AND LOCATION.

**Massie & Massie Associates**  
 1210 S. 5th Street, Springfield, IL 62703 217-544-3210  
 421 West Main Street, Decatur, IL 62522 217-424-0792

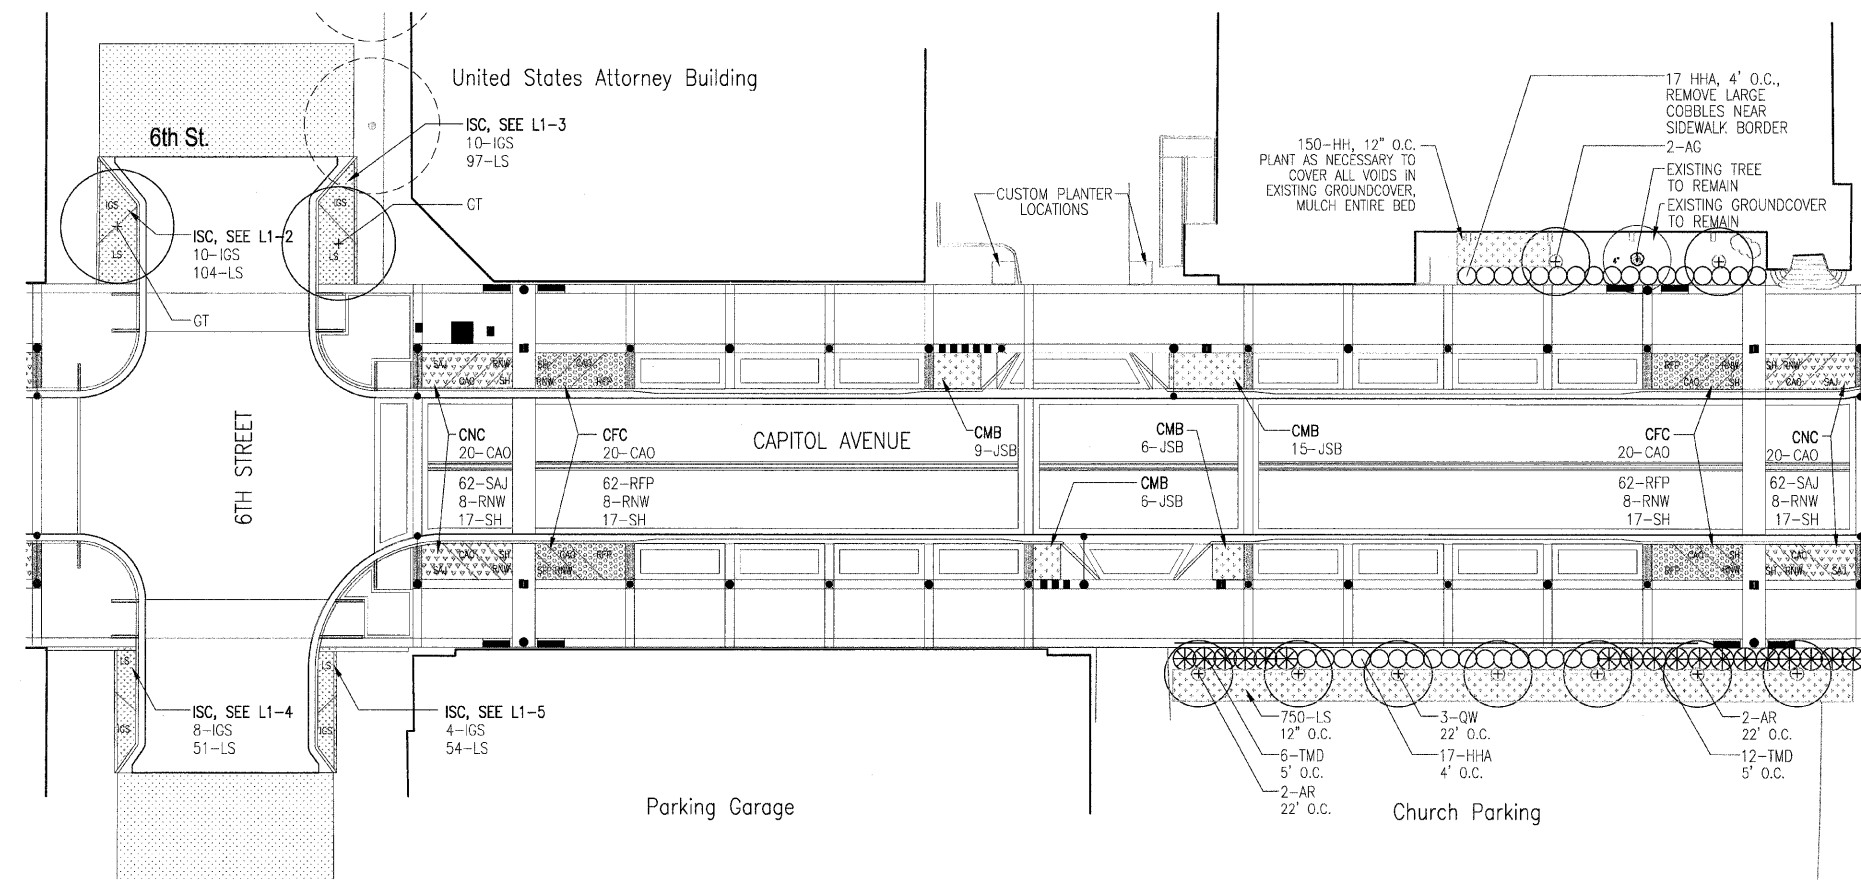

- NEAR CORNER PLANTING (CNC)
- FAR CORNER PLANTING (CFC)
- MIDBLOCK PLANTING (CMB)
- INTERSECTING STREET (ISC) CORNER PLANTING

### 600 BLOCK PLANT SCHEDULE

QUANTITY	DESIGNATION	BOTANICAL NAME
TREES		
2	AG	AMELANCHIER GRANDIFLORA 'AUTUMN BRILLIANCE'
4	AR	ACER RUBRUM 'BOWHALL'
2	GT	GLEDITSIA TRIACANTHOS 'SKYLINE'
3	QW	QUERCUS x WAREI 'REGAL PRINCE'
SHRUBS		
34	HHA	HYDRANGEA ARBORESCENS 'ANNABELLE'
32	IGS	ILEX GLABRA 'SHAMROCK'
32	RNW	ROSA 'NEARLY WILD'
18	TMD	TAXUS x MEDIA 'DENSIFORMIS'
PERENNIALS AND GROUNDCOVERS		
80	CAO	CALAMAGROSTIS ACUTIFLORA 'OVERDAM'
150	HH	HEDERA HELIX
36	JSB	JUNIPERUS SABINA 'BUFFALO'
1,056	LS	LIRIOPE SPICATA
124	RFP	RUDBECKIA FULGIDA 'POT OF GOLD'
124	SAJ	SEDUM X 'AUTUMN JOY'
68	SH	SPOROBOLUS HETEROLEPIS

SEE INTERSECTING STREET CORNER, CAPITOL AVENUE NEAR CORNER, CAPITOL AVENUE FAR CORNER AND CAPITOL AVENUE MIDBLOCK SHEET FOR PLANTING DETAILS AND LOCATION.

PLOT DATE = 9/24/09  
 FILE NAME = MAA Capitol Avenue Planting Plan  
 PLOT SCALE = 1:20  
 USER NAME =