


ROUTE NO.	SECTION	COUNTY	TOTAL SHEETS	SHEET NO.
FAS 549	*	MACON	52	43
STA. 28+71.84		TO STA. 28+84.84		
FED. RD. DIST. NO. 7		ILLINOIS	PROJECT	
* 03-00184-00-BR				

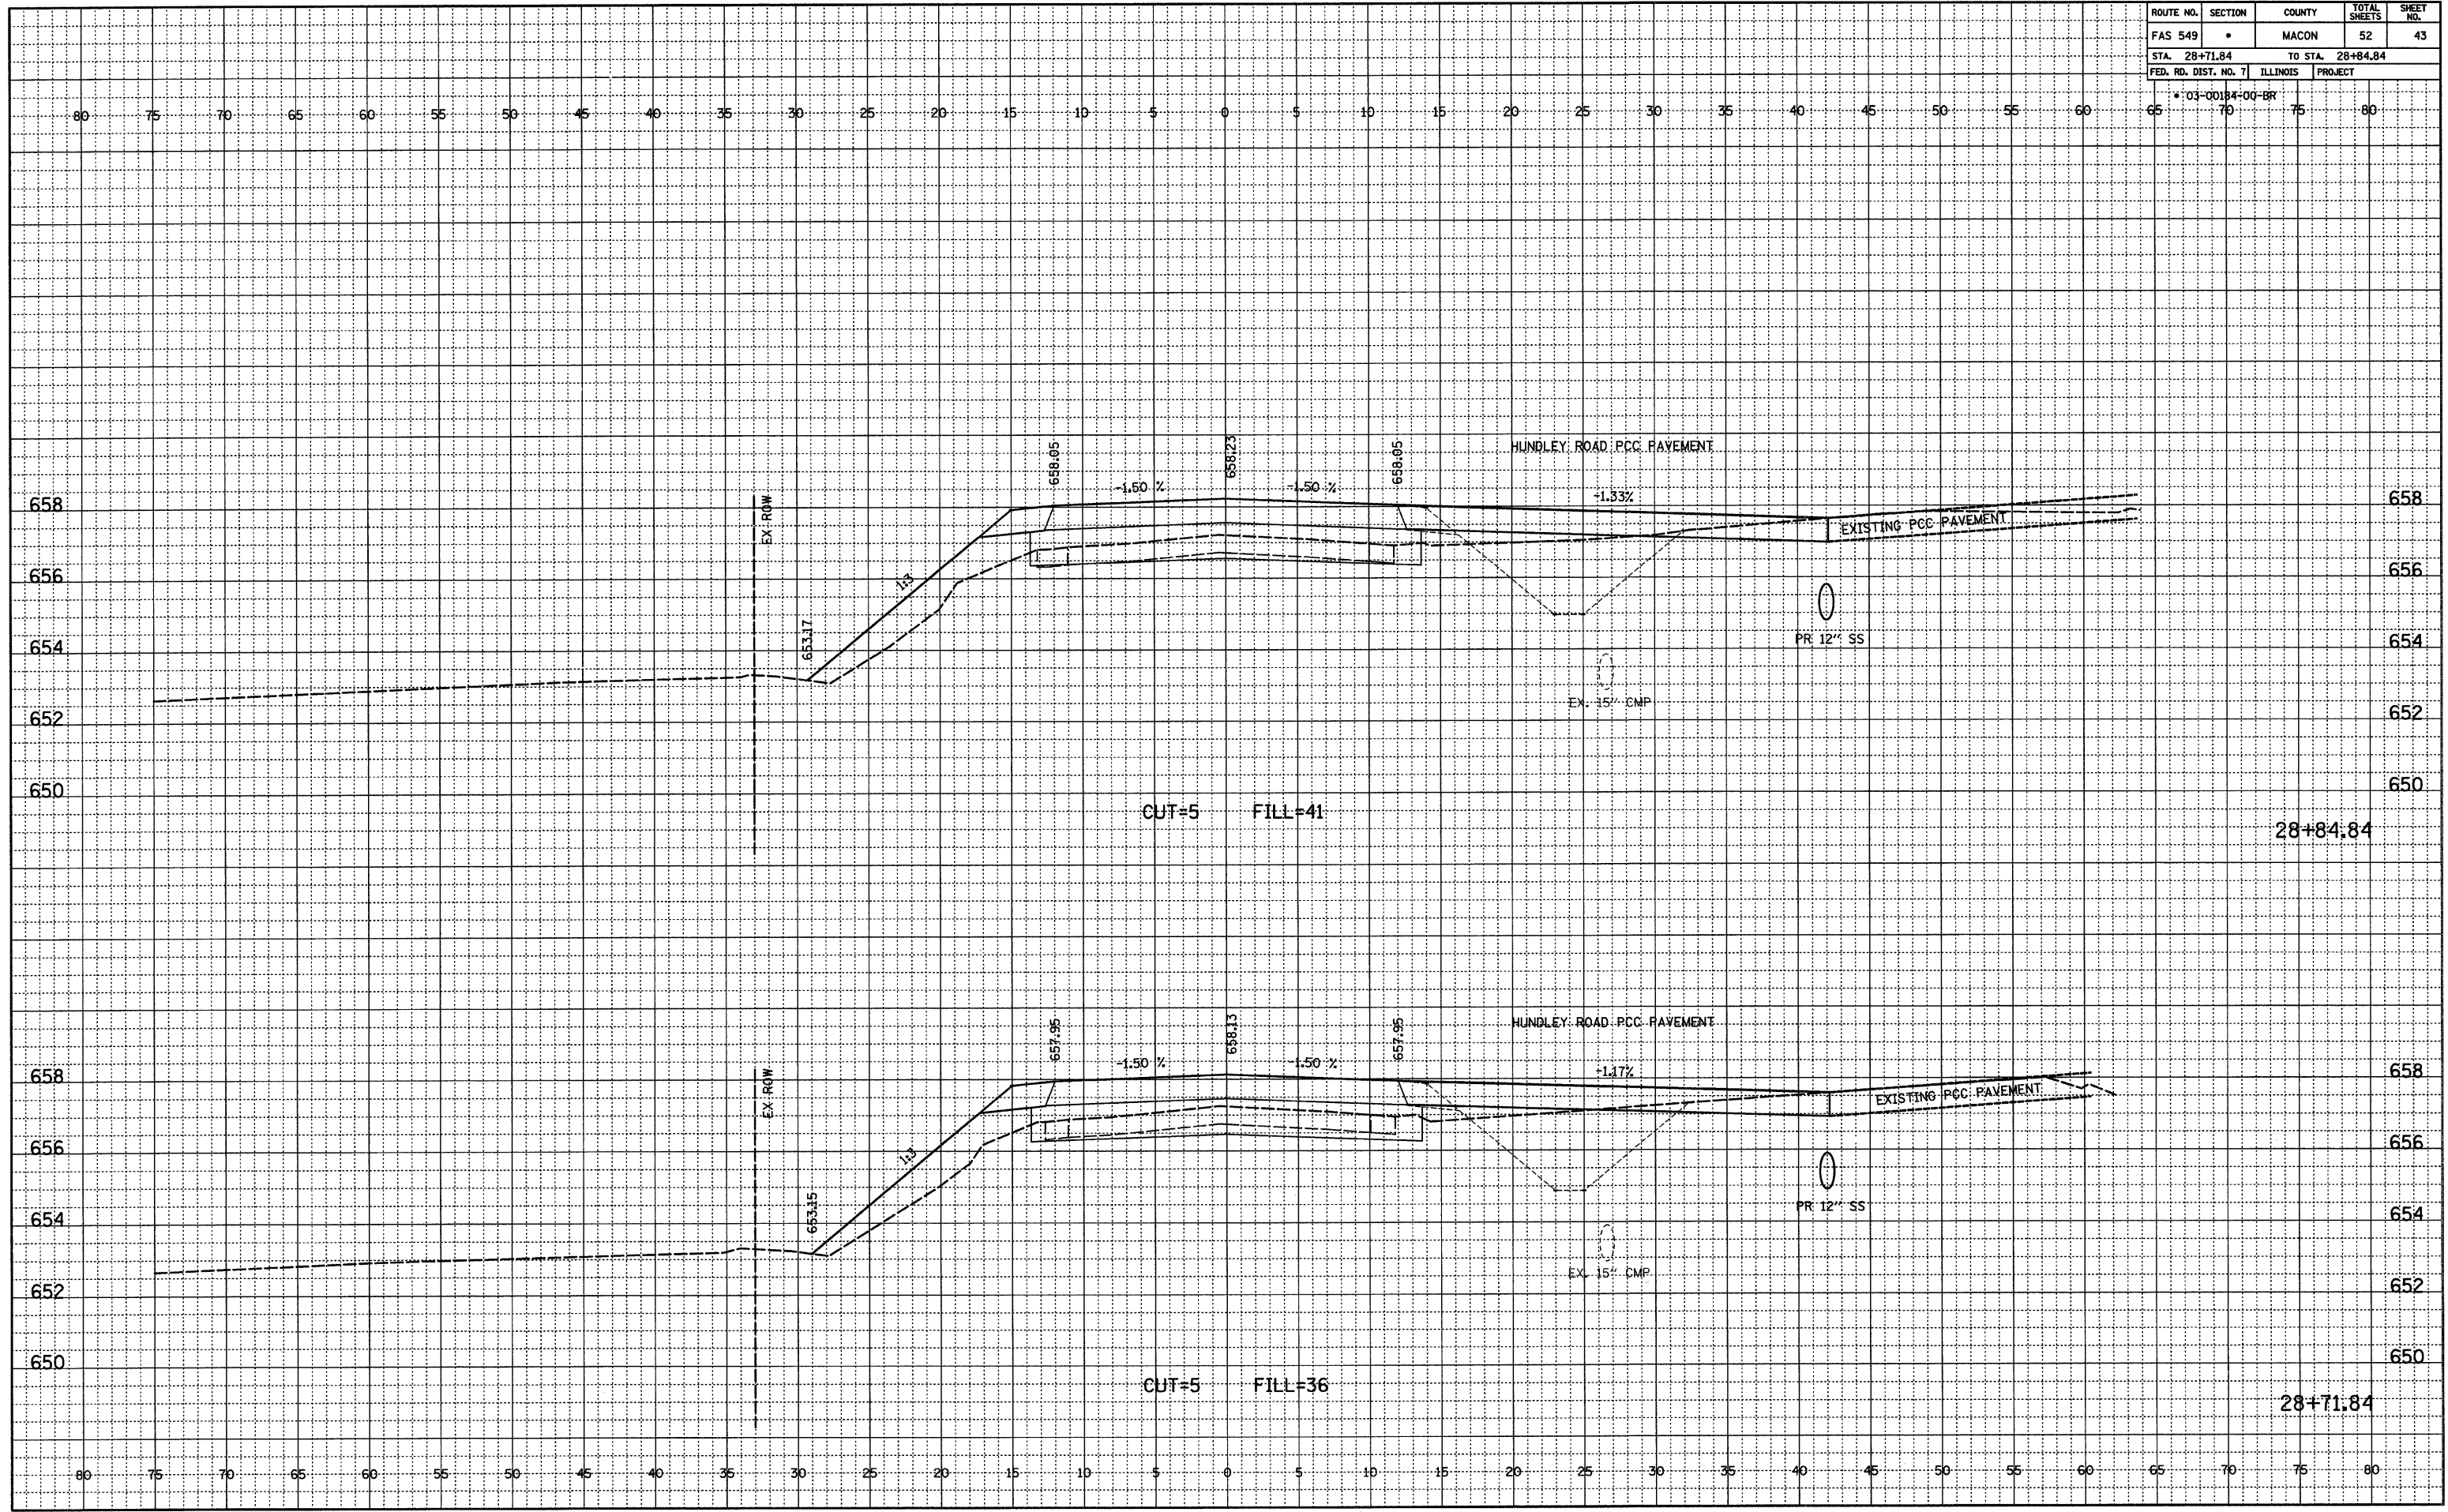

BY	DATE
FINAL	
NOTED	
NO.	

BY	DATE
ORIGINAL	
NOTED	
NO.	