
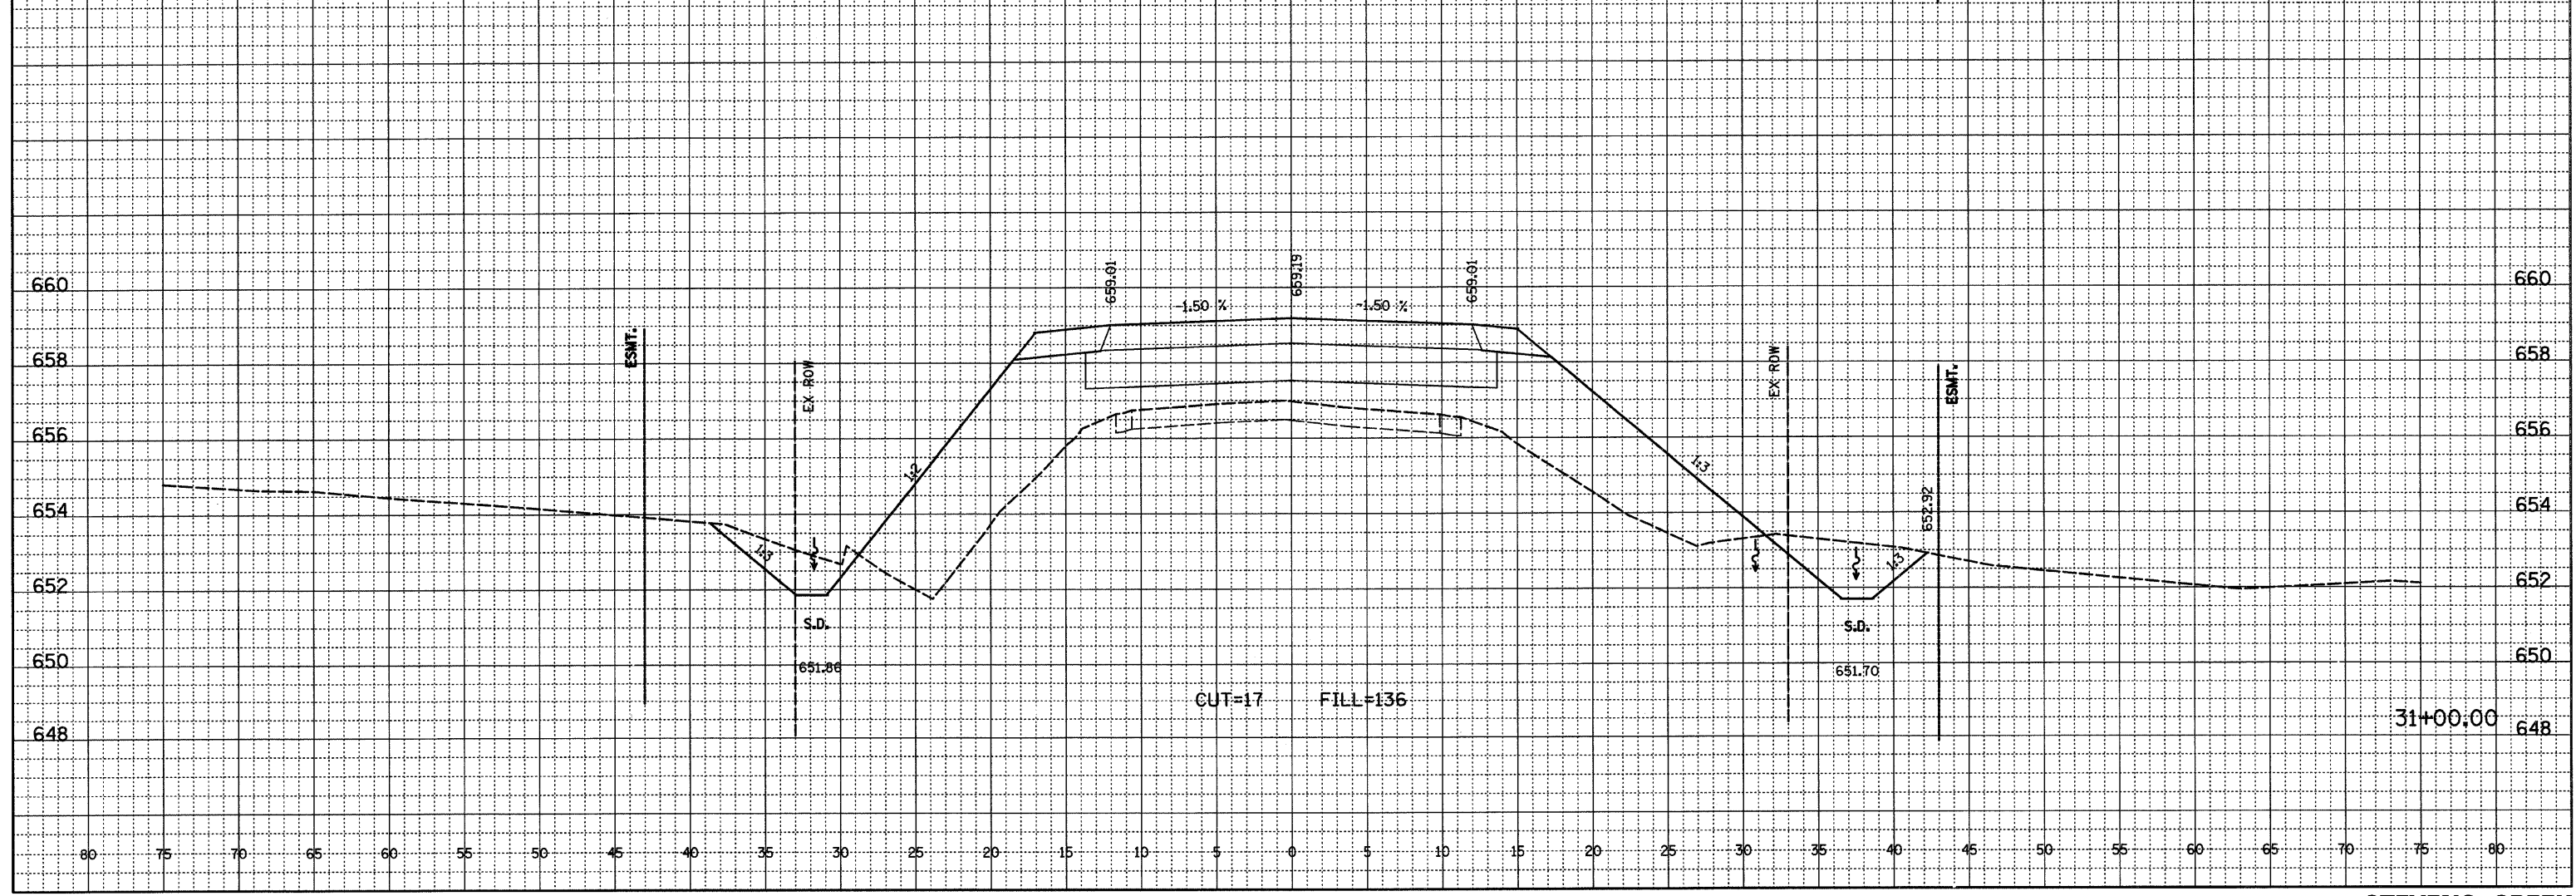


ROUTE NO.	SECTION	COUNTY	TOTAL SHEETS	SHEET NO.
FAS 549	*	MACON	52	47
STA. 31+00.00		TO STA. 31+13.00		
FED. RD. DIST. NO. 7		ILLINOIS PROJECT		
* 03-00184-00-BR				

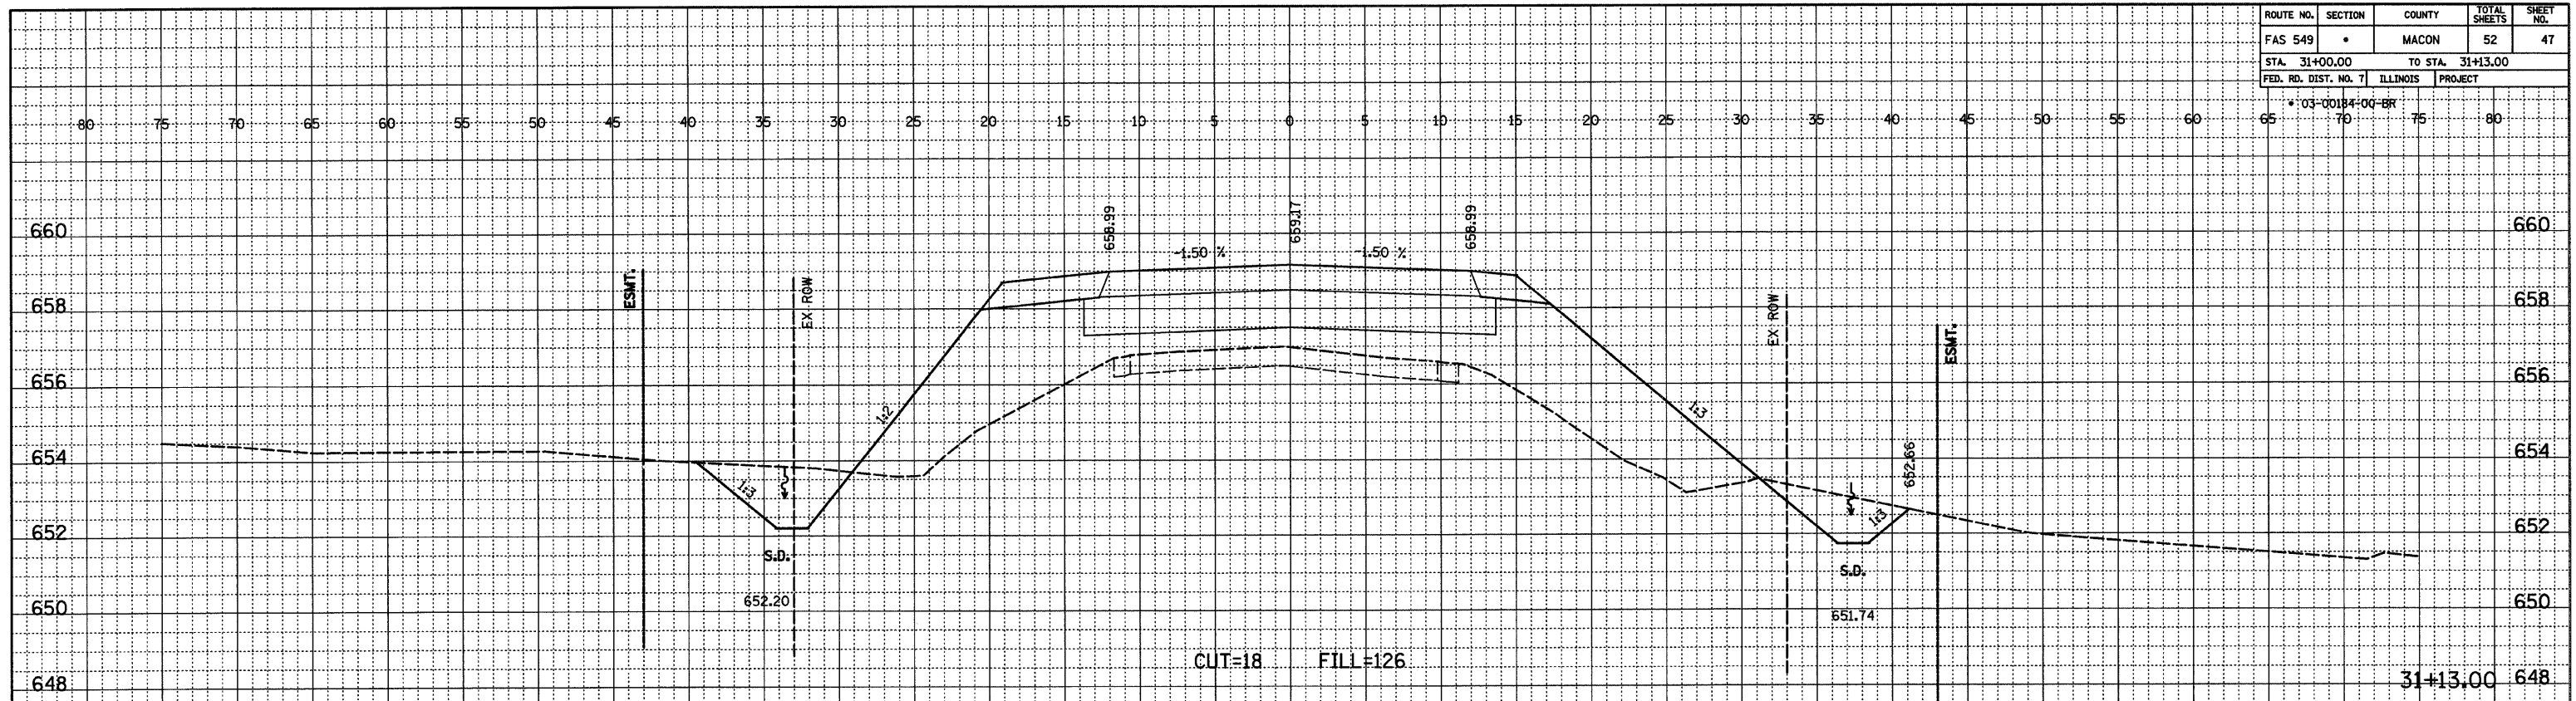

FINAL  
NOTED  
NO.

REVISIONS  
CHECKED  
DATE

ORIGINAL  
NOTED  
NO.

REVISIONS  
CHECKED  
DATE