


CURB AND GUTTER / SIDEWALK DETAIL

CITY OF MATTOON
 SECTION 09-00182-00-RS
 CONTRACT#: 95610
 F.A.U. 7707 00+00 ~ 18+86.5
 COLES COUNTY
 SHEET 4 OF 54


EXISTING CROSS SECTION OF CURB & GUTTER AND SIDEWALK

EXISTING PORTLAND CEMENT CONCRETE SIDEWALK
 29'Rt. 8+18 ~ 12.5'Rt. 11+22
 EXISTING COMBINATION CONCRETE CURB AND GUTTER TYPE M-6.12
 29'Rt. 8+16 ~ 11'Rt. 11+23

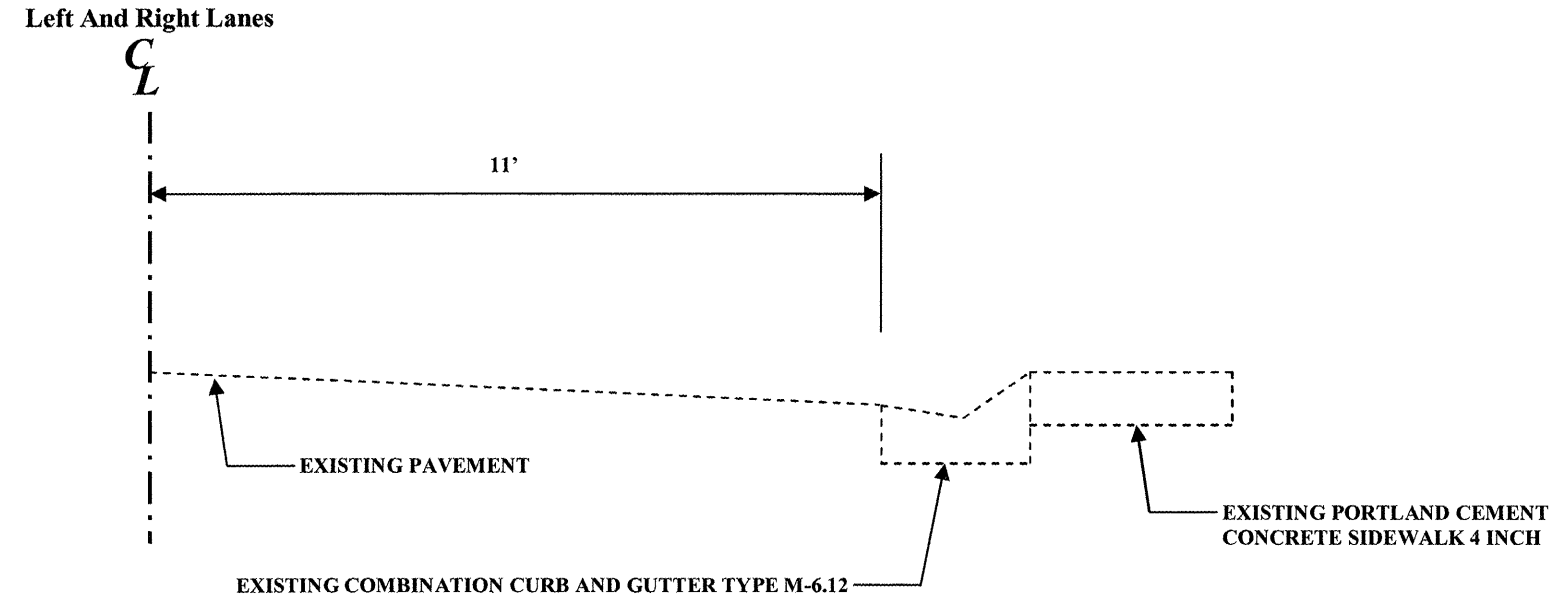

PROPOSED CROSS SECTION OF CURB & GUTTER AND SIDEWALK

PROPOSED PORTLAND CEMENT CONCRETE SIDEWALK 8 INCH
 29'Rt. 8+18 ~ 12.5'Rt. 11+22
 COMBINATION CONCRETE CURB AND GUTTER TYPE M-6.12
 29'Rt. 8+16 ~ 11'Rt. 11+23

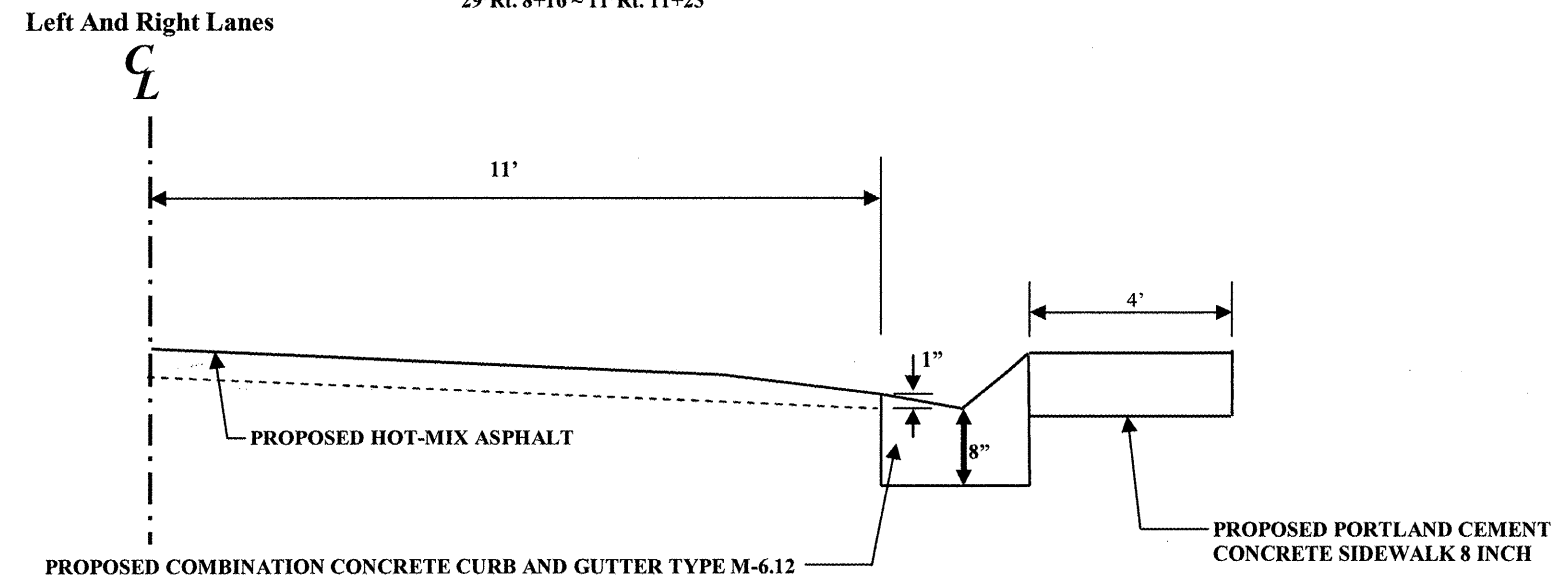

NOTE: PROPOSED COMBINATION CONCRETE CURB AND GUTTER TYPE M-6.12 SHALL BE CONSTRUCTED 1" ABOVE EXISTING EDGE OF PAVEMENT

ALL EXCAVATION FOR PROPOSED COMBINATION CONCRETE CURB AND GUTTER TYPE M-6.12 SHALL BE INCIDENTAL TO THE PAY ITEM INVOLVED, COMBINATION CONCRETE CURB AND GUTTER TYPE M-6.12

JOB: C-97-030-10
 PROJECT: ARA-M-5042(018)