

STONE DRIVEWAY REMOVAL, & VARIABLE EDGE DETAILS FOR P.E. & C.E.

CITY OF MATTOON
SECTION 09-00182-00-RS
CONTRACT#: 95610
F.A.U. 7707 00+00 ~ 18+86.5
COLES COUNTY
SHEET 7 OF 54

XX004847 STONE DRIVEWAY REMOVAL

LOCATIONS:

F.A.U. 7707 / PARK STREET

Type	Location
AGGREGATE	C.E. 11+64 Rt.
AGGREGATE	P.E. 11+95 Rt.
AGGREGATE	P.E. 13+03 Rt.
AGGREGATE	P.E. 13+38 Rt.
AGGREGATE	P.E. 14+24 Rt.
AGGREGATE	P.E. 15+48 Lt.


40800050 INCIDENTAL HOT-MIX ASPHALT SURFACING

LOCATIONS:

F.A.U. 7707 / PARK STREET

Type	Location
AGGREGATE	C.E. 11+64 Rt.
AGGREGATE	P.E. 11+95 Rt.
AGGREGATE	P.E. 13+03 Rt.
AGGREGATE	P.E. 13+38 Rt.
AGGREGATE	P.E. 14+24 Rt.
BITUMINOUS	P.E. 15+41 Lt.
AGGREGATE	P.E. 15+48 Rt.
BITUMINOUS	P.E. 16+50 Rt.

Left And Right Lanes

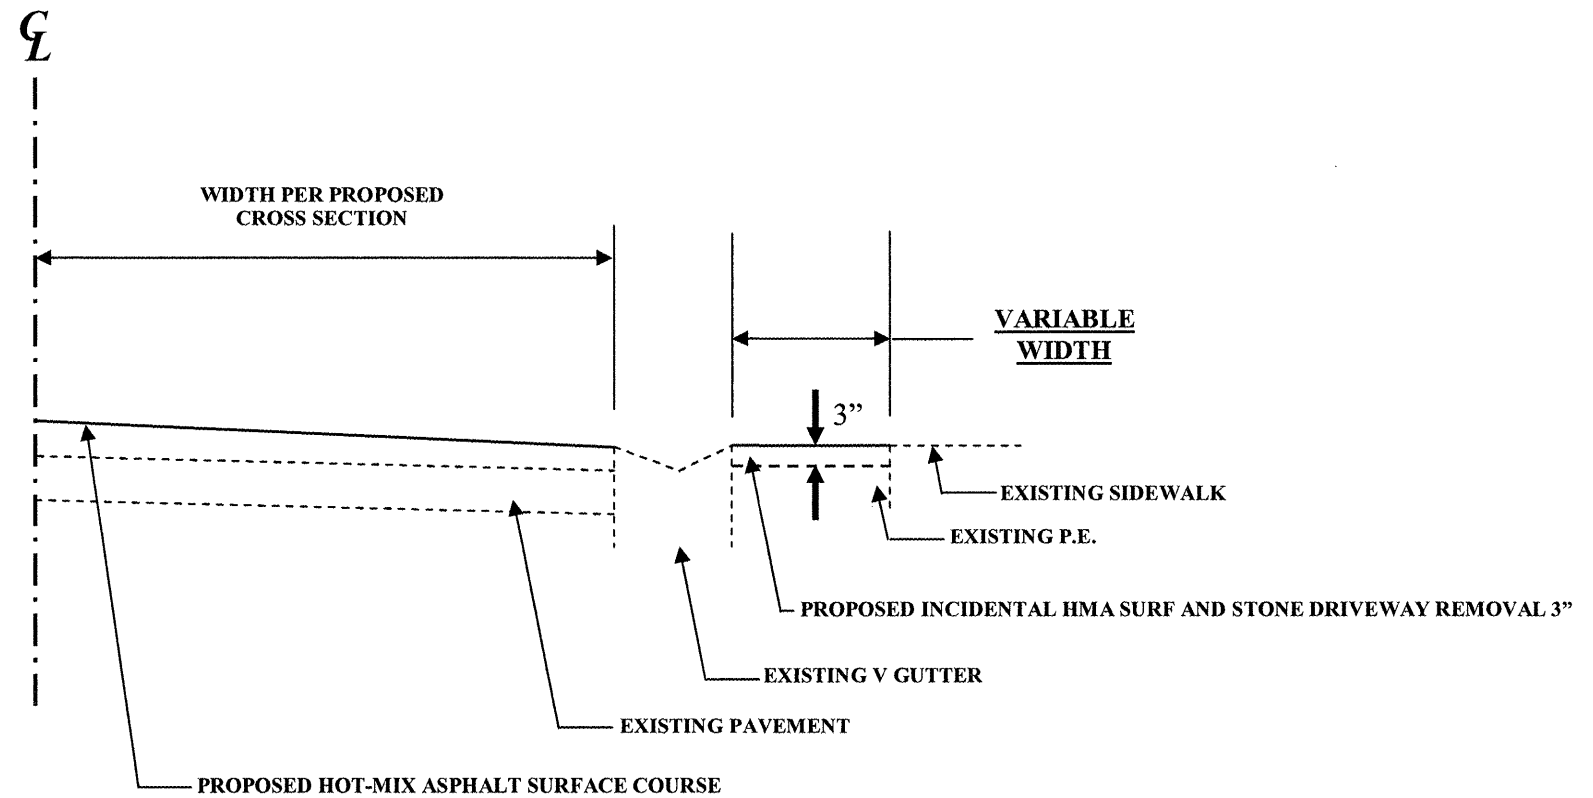

JOB: C-97-030-10
PROJECT: ARA-M-5042(018)