



EXISTING TYPICAL CROSS SECTIONS

CITY OF MATTOON
 SECTION 09-00182-00-RS
 CONTRACT#: 95610
 ROUTE: F.A.U. 7707/PARK ST.
 COLES COUNTY
 SHEET 8 OF 54

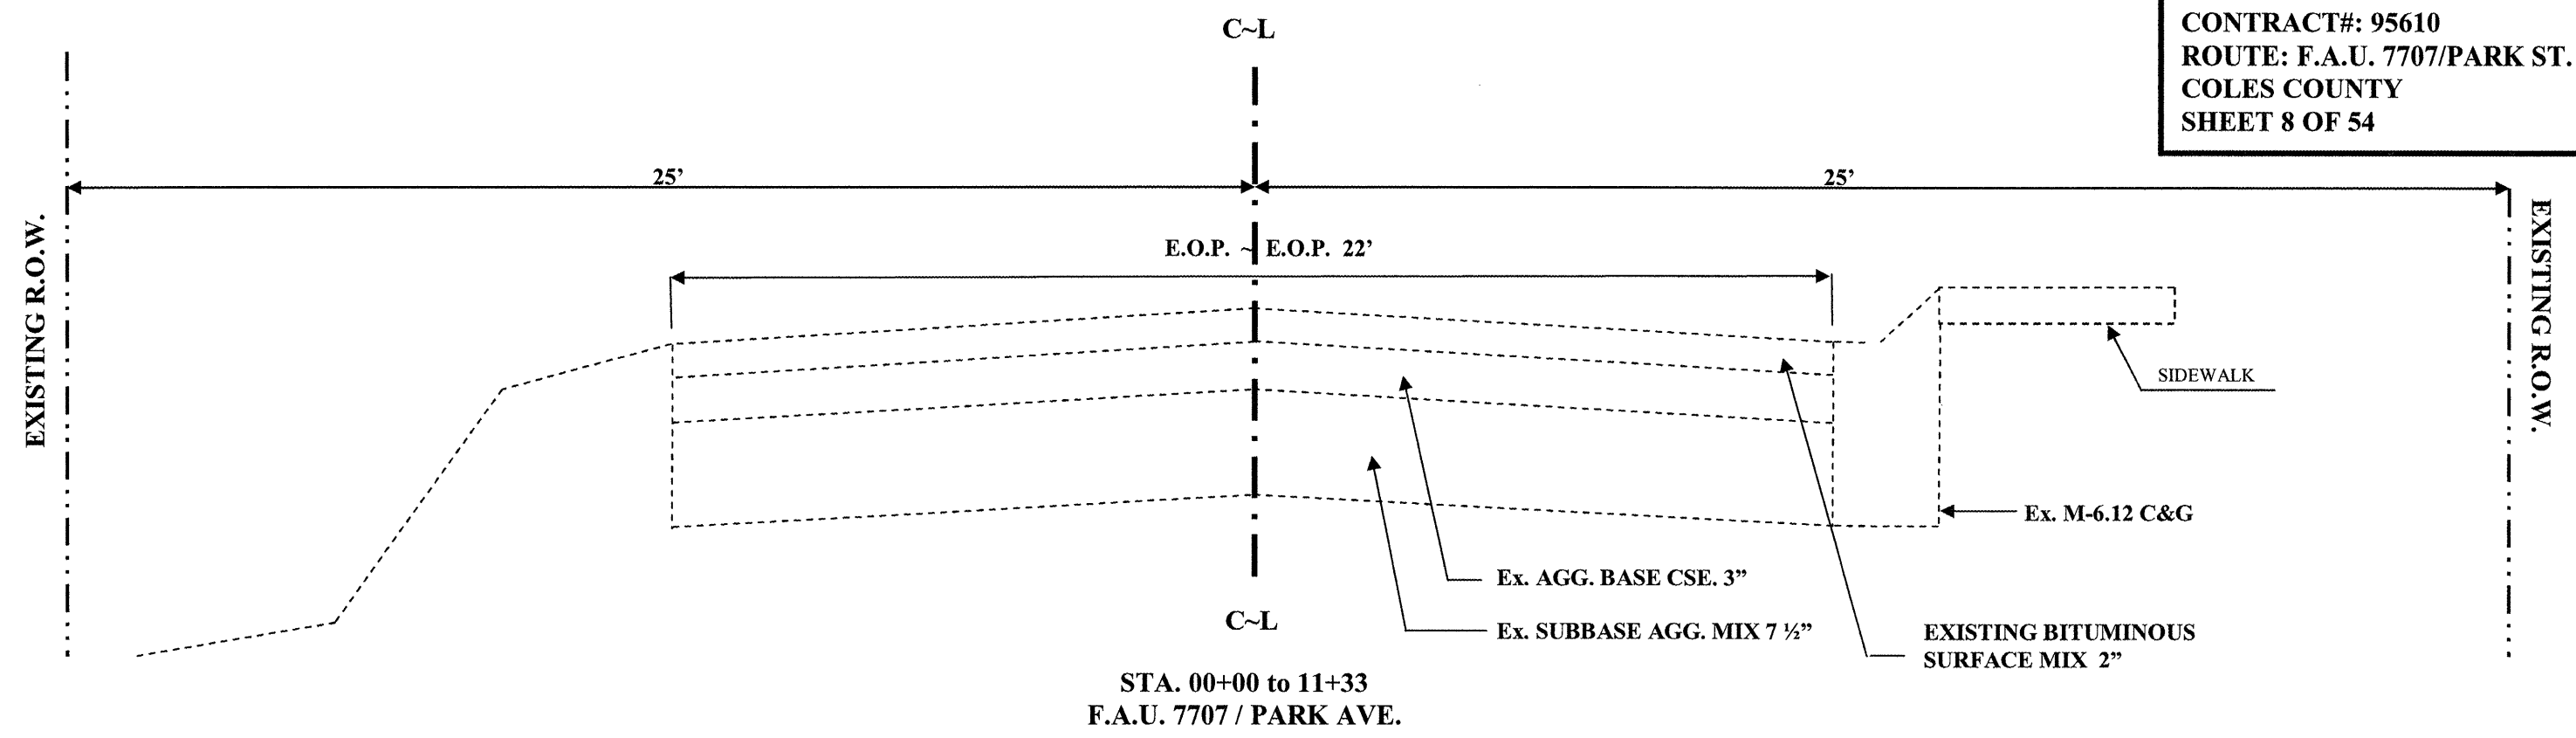

EXISTING TYPICAL CROSS SECTIONS

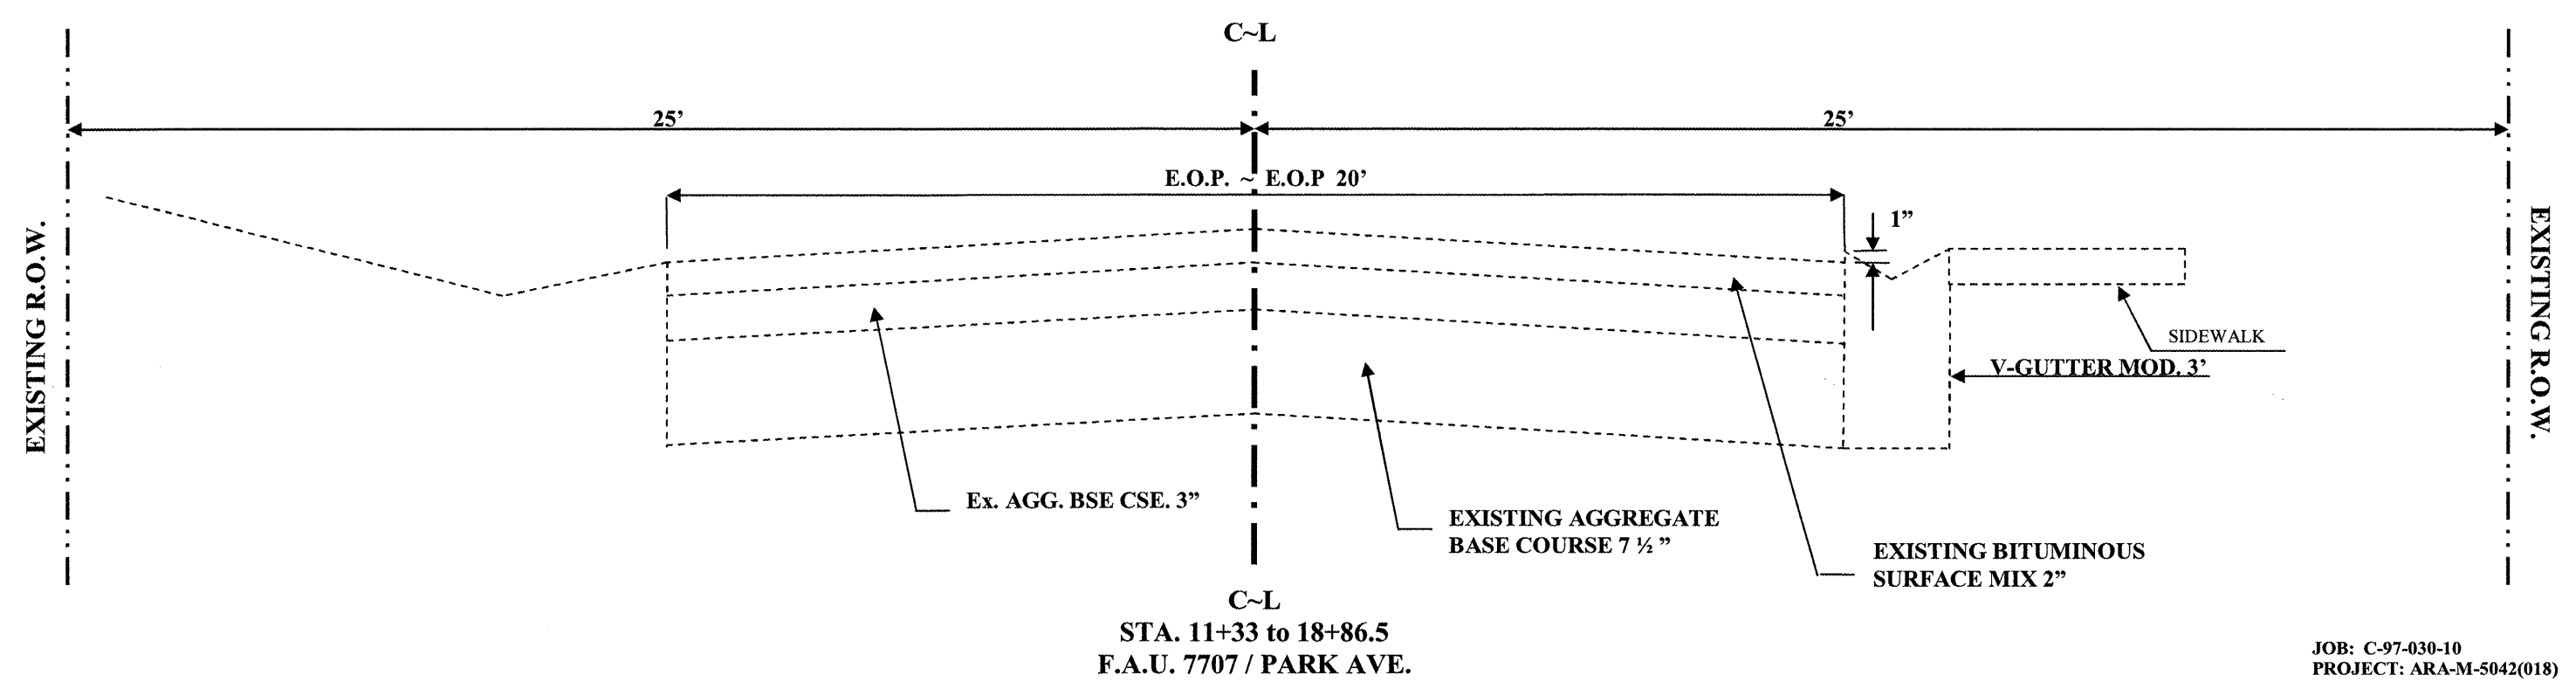

JOB: C-97-030-10
 PROJECT: ARA-M-5042(018)