


# PLAN VIEW

## PARK STREET

CITY OF MATTOON  
SECTION 09-00182-00-RS  
CONTRACT: 95610  
ROUTE: F.A.U.7707/PARK St.  
COLES COUNTY  
SHEET 11 OF 54

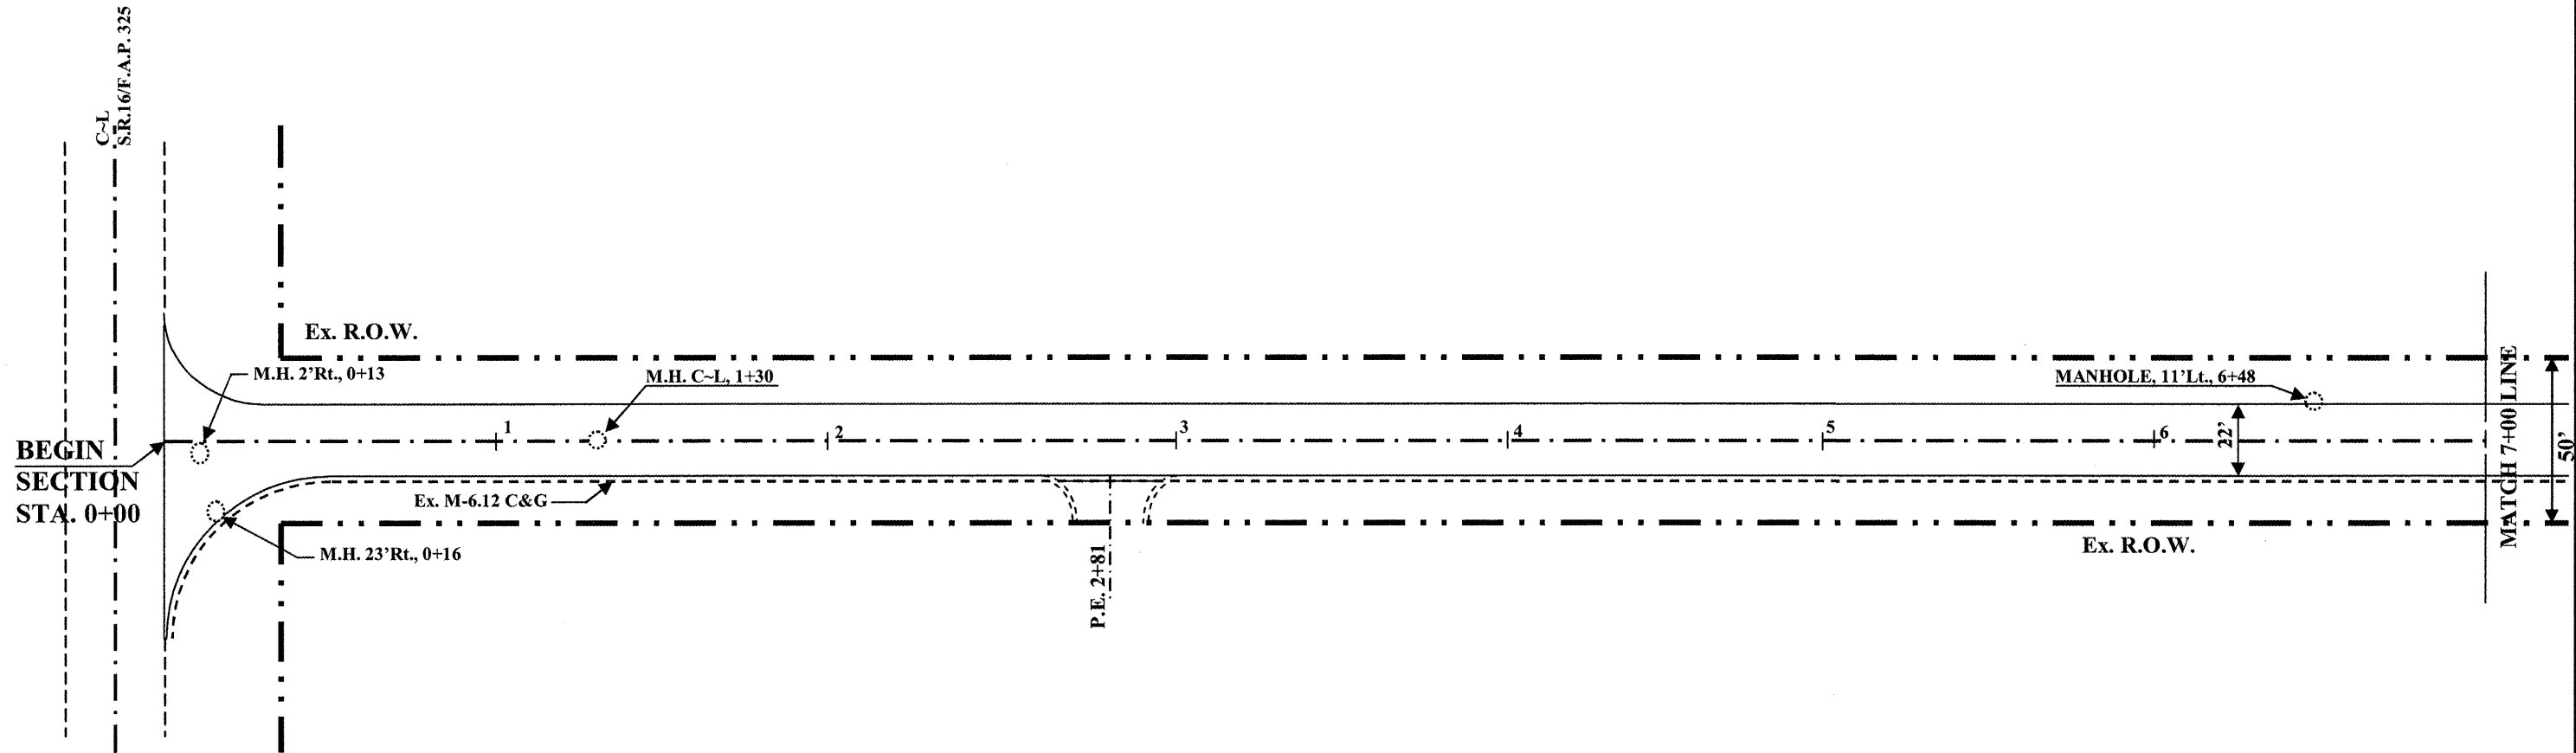

<u>X0325599 PARTIAL DEPTH PATCHING 2"</u>	
9'~11'Rt., 1+72 ~ 2+44	= 2 TON
6'~11'Rt., 2+44 ~ 3+61	= 8 TON
9'~11'Rt., 3+61 ~ 6+87	= 8 TON
4'~11'Rt., 6+87 ~ 7+00	= 2 TON
<b>TOTAL</b>	<b>= 20 TON</b>

<u>40600625 LEVELING BINDER MM, N50</u>	
11'~19'Rt., 0+30 ~ 11'~13'Rt., 0+54	= 1 TON
<b>TOTAL</b>	<b>= 1 TON</b>

<u>40600982 HMA SURF REM BUTT JT (1-1/2")</u>	
37'Lt.~59'Rt., 0+00 ~ 14'Lt., ~19'Rt., 0+30	= 153 SQ. YDS.
<b>TOTAL</b>	<b>= 153 SQ. YDS.</b>

<u>40603310 HMA SC C N50</u>	
11'~37'Lt., 0+00 ~ 11'~13'Lt., 0+32	= 3 TON
11'~59'Rt., 0+00 ~ 11'~13'Rt., 0+54	= 7 TON
11'~13'Rt., P.E. 2+81	= 2 TON
11' ~ 13' Rt., ALLEY 1+13	= 1 TON
<b>TOTAL</b>	<b>= 13 TON</b>

<u>60300350 MAN FRAMES ADJUST</u>	
2' Rt., 0+13	= 1 EACH
23' Rt., 0+16	= 1 EACH
C~L, 1+30	= 1 EACH
11' Lt., 6+48	= 1 EACH
<b>TOTAL</b>	<b>= 4 EACH</b>

JOB: C-97-030-10  
PROJECT: ARA-M-5042(018)  
SCALE: 1" = 50'