


PLAN VIEW

PARK STREET

CITY OF MATTOON
SECTION 09-00182-00-RS
CONTRACT#: 95610
ROUTE: F.A.U.7707/PARK St.
COLES COUNTY
SHEET 12 OF 54

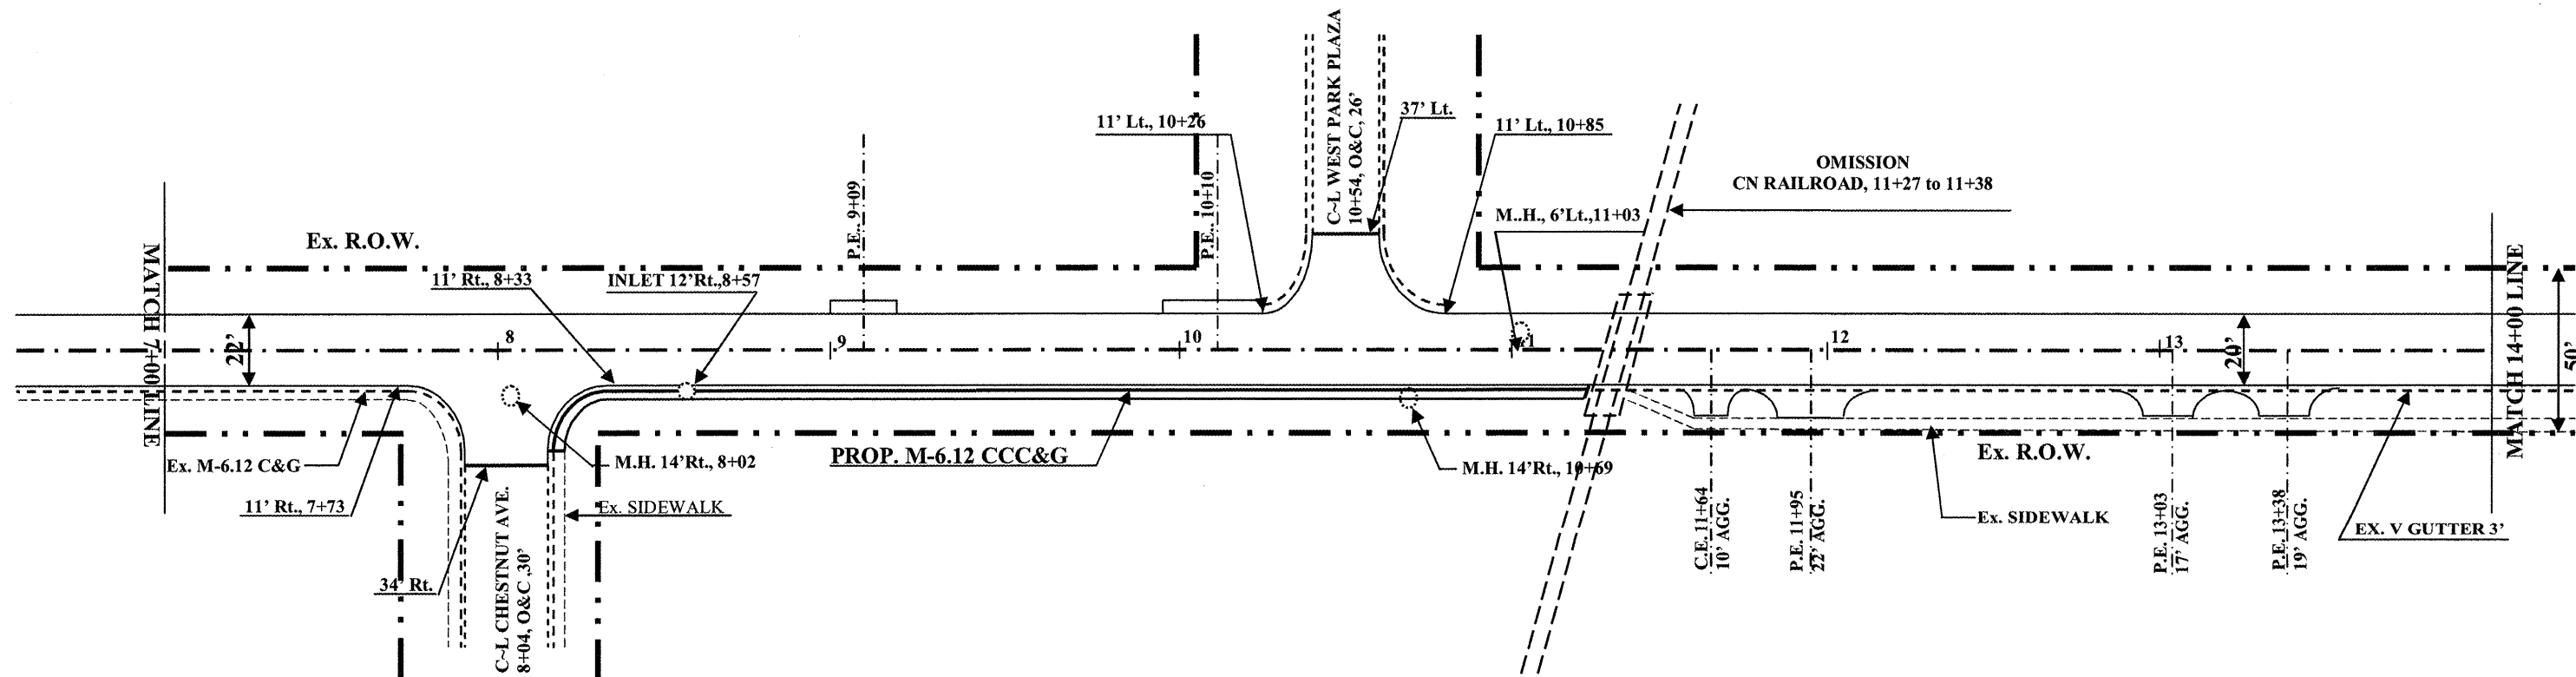

X0325599 PARTIAL DEPTH PATCHING 2"

4'~11' Rt., 7+00 ~ 7+08	= 1 TON
9'~11'Rt., 7+08 to 29'Rt., 7+89 ~ 7+91	= 3 TON
29'Rt., 8+14~8+16 to 9'~11'Rt., 11+10	= 8 TON
TOTAL	= 12 TON

XX004847 STONE DRIVE REMOVAL

C.E. 11+64 Rt.	= 16.0 SQ. YDS.
P.E. 11+95 Rt.	= 26.7 SQ. YDS.
P.E. 13+03 Rt.	= 22.2 SQ. YDS.
P.E. 13+38 Rt.	= 24.0 SQ. YDS.
TOTAL	= 88.9 SQ. YDS.

40600982 HMA SURF REM BUTT JT

11' - 34' Rt., 7+73 ~ 8+57 (1 1/2)	= 30.0 SQ. YDS.
11' - 37' Lt., 10+26 ~ 10+85 (1 1/2)	= 29.0 SQ. YDS.
11'Lt. ~ Rt., 11+13 ~ 11+27 (2 1/4)	= 34.2 SQ. YDS.
10'Lt ~ Rt., 11+38 ~ 11+61 (2 1/4)	= 51.1 SQ. YDS.
TOTAL	= 144.3 SQ. YDS.

40603310 HMA SC C N50

11'~34'Rt., 7+73 ~ 8+57	= 7 TON
P.E. 11'~13'Lt., 8+99 ~ 9+19	= 1 TON
P.E. 11'~13'Lt., 9+94 ~ 10+26	= 1 TON
11'~37'Lt., 10+26 ~ 10+85	= 8 TON
TOTAL	= 17 TON

40800050 INCIDENTAL HMA SURF

C.E. 11+64 Rt.	= 3.0 TON
P.E. 11+95 Rt.	= 4.0 TON
P.E. 13+03 Rt.	= 4.0 TON
P.E. 13+38 Rt.	= 4.0 TON
TOTAL	= 15.0 TON

42400410 PC CONC SIDEWALK 8"

29'Rt. 8+18 ~ 12.5'Rt. 11+22	= 1,268 SQ. FT.
TOTAL	= 1,268 SQ. FT.

44000500 COMB CURB GUTTER REM

29'Rt., 8+16 ~ 11'Rt., 11+23	= 317 FOOT
TOTAL	= 317 FOOT

44000600 SIDEWALK REMOVAL

29'Rt. 8+18 ~ 12.5'Rt. 11+22	= 951 SQ. FT.
TOTAL	= 951 SQ. FT.

60300105 FR & GRATES ADJUST

12'Rt., 8+57	= 1.0 EACH
TOTAL	= 1.0 EACH

60300350 MAN FRAMES ADJUST

14' Rt., 8+02	= 1.0 EACH
14' Rt., 10+69	= 1.0 EACH
6'Lt., 11+03	= 1.0 EACH
TOTAL	= 3.0 EACH

60609200 COMB CC&G TM-6.12

29'Rt. 8+16 ~ 11'Rt. 11+23	= 317 FOOT
TOTAL	= 317 FOOT

JOB: C-97-030-10
PROJECT: ARA-M-5042(018)
SCALE: 1" = 50'