


PLAN VIEW

33RD STREET

CITY OF MATTOON
SECTION 09-00182-00-RS
CONTRACT: 95610
ROUTE: 7684 / 33RD ST.
COLES COUNTY
SHEET 17 OF 54



C-L
WESTERN AVE.

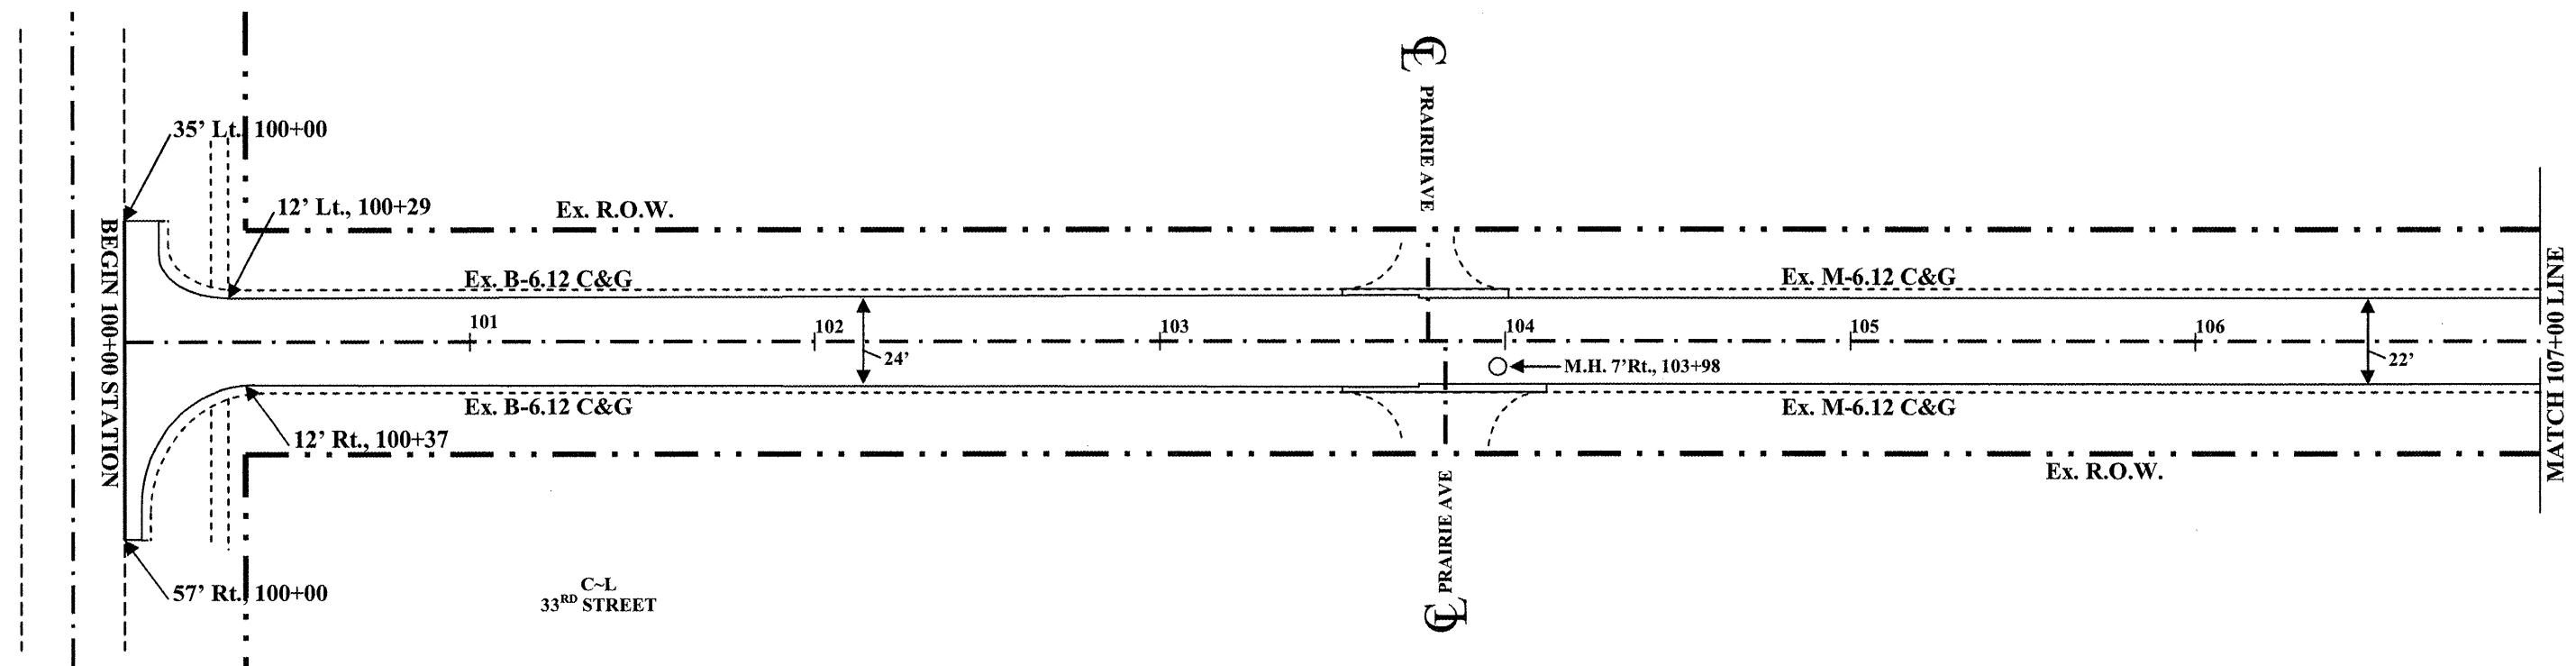

<u>40600982 HMA SURF REM BUTT JT (1-1/4")</u>	
35' Lt. - 57' Rt., 100+00 ~ 12' Lt. - Rt., 100+19	= 119.6 SQ. YDS.
TOTAL	= 119.6 SQ. YDS.

<u>40603310 HMA SC C N50</u>	
12' - 35' Lt., 100+00 ~ 12' Lt., 100+29	= 2 TON
12' - 57' Rt., 100+00 ~ 12' Rt., 100+37	= 3 TON
12' - 14' Lt., 103+53 ~ 11' - 13' Lt., 104+00	= 1 TON
12' - 14' Rt., 103+53 ~ 11' - 13' Rt., 104+08	= 1 TON
TOTAL	= 7 TON

<u>60300350 MAN FRAMES ADJUST</u>	
7' Rt., 103+98	= 1 EACH
TOTAL	= 1 EACH

JOB: C-97-030-10
PROJECT: ARA-M-5042(018)
SCALE: 1" = 50'