


PLAN VIEW

33RD STREET

CITY OF MATTOON
SECTION 09-00182-00-RS
CONTRACT#: 95610
ROUTE: 7684 / 33RD ST.
COLES COUNTY
SHEET 19 OF 54

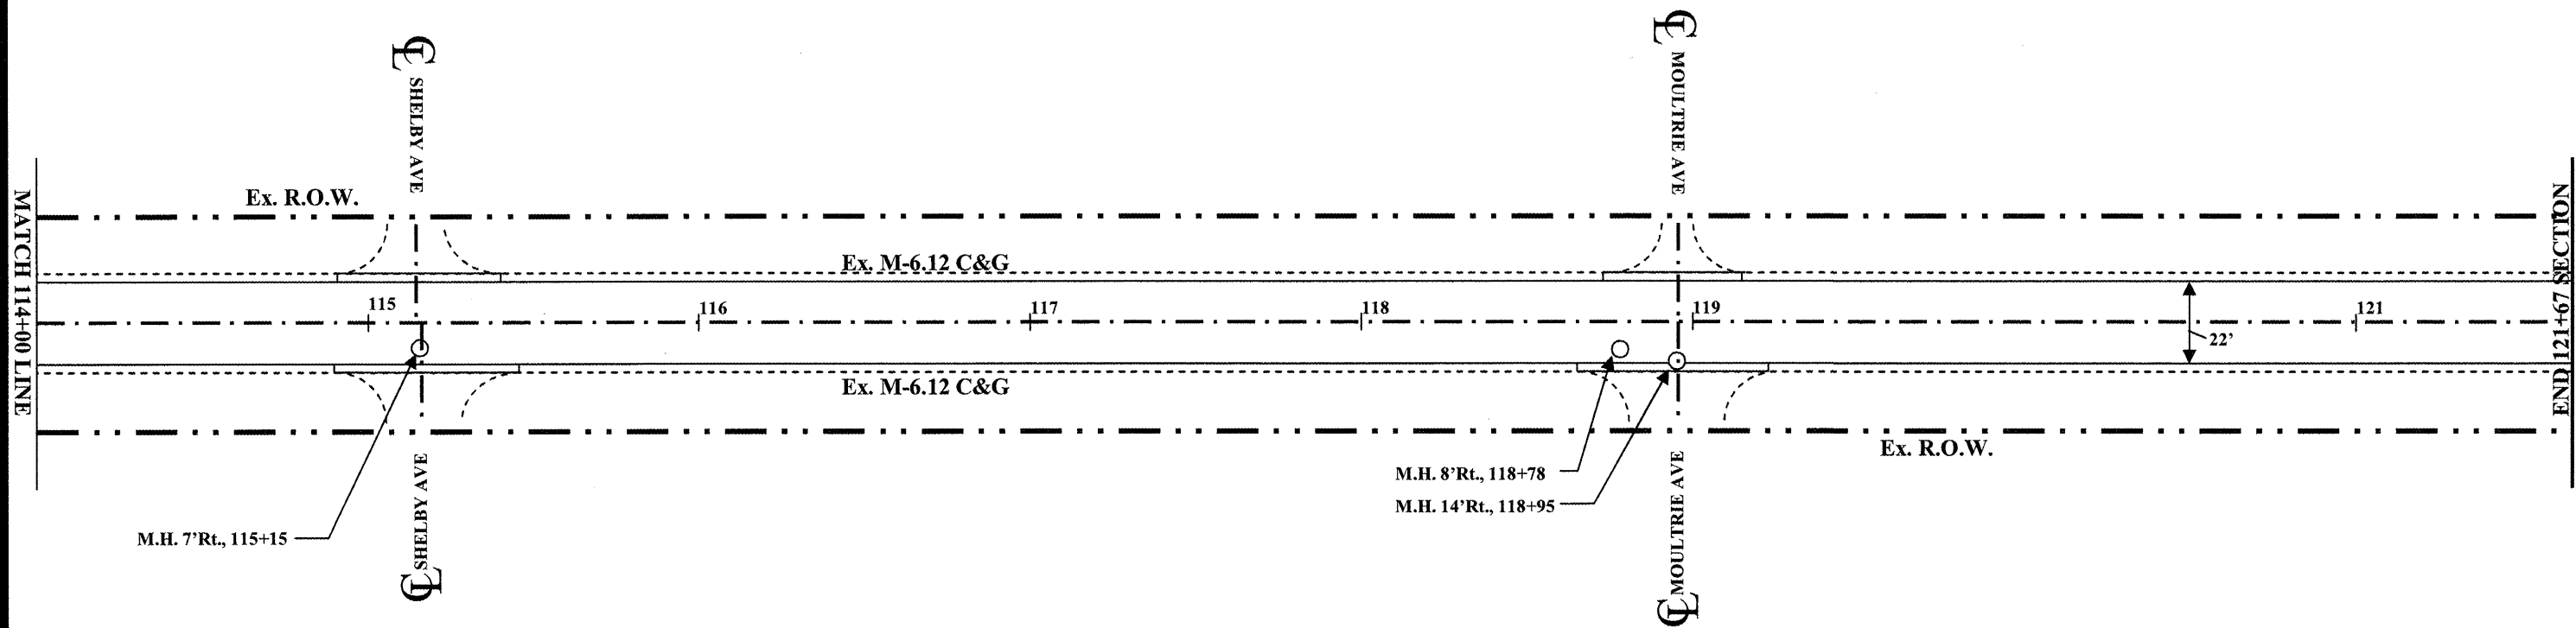

C-L
33RD STREET

40600982 HMA SURF REM BUTT JT (1-1/4")	
11' Lt. - Rt., 121+42 ~ 121+67	= 61.1 SQ. YDS.
TOTAL	= 61.1 SQ. YDS.

40603310 HMA SC C N50	
11' - 13' Lt., 114+90 ~ 115+39	= 1 TON
11' - 13' Rt., 114+90 ~ 115+46	= 1 TON
11' - 13' Rt., 118+66 ~ 118+76	= 1 TON
11' - 13' Lt., 118+76 ~ 119+16	= 1 TON
TOTAL	= 4 TON

44201762 CLASS D PATCHES, TYPE 2, 10 INCH	
C-L - 12' Lt., 117+26 ~ 117+30	= 5.3 SQ. YDS.
TOTAL	= 5.3 SQ. YDS.

60300350 MAN FRAMES ADJUST	
7' Rt., 115+15	= 1 EACH
8' Rt., 118+78	= 1 EACH
14' Rt., 118+95	= 1 EACH
TOTAL	= 3 EACH

JOB: C-97-030-10
PROJECT: ARA-M-5042(018)
SCALE: 1" = 50'