


EXISTING TYPICAL CROSS SECTIONS

CITY OF MATTOON
 SECTION 09-00182-00-RS
 CONTRACT: 95610
 ROUTE: F.A.U. 7685 / 32nd St.
 COLES COUNTY
 SHEET 20 OF 54

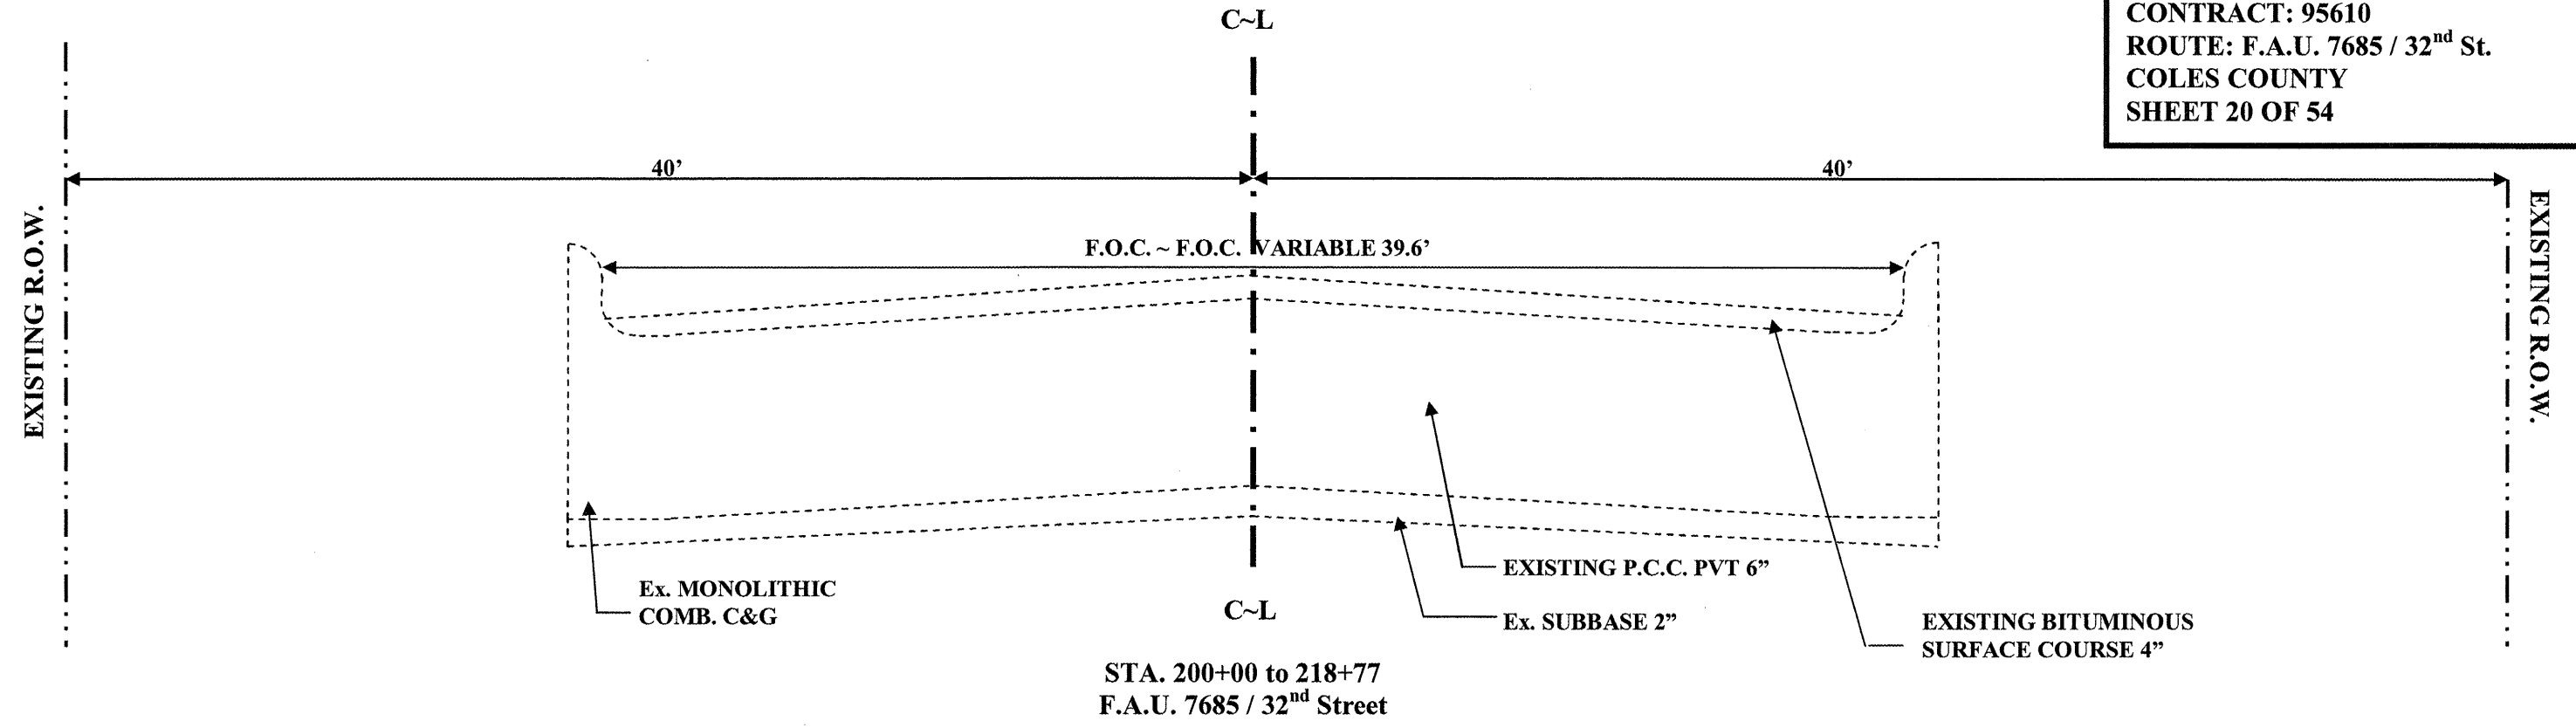

PROPOSED TYPICAL CROSS SECTIONS

