


# PLAN VIEW

**27<sup>TH</sup> STREET**

CITY OF MATTOON  
SECTION 09-00182-00-RS  
CONTRACT#: 95610  
ROUTE: F.A.U. 7687/27<sup>th</sup> St.  
COLES COUNTY  
SHEET 29 OF 54

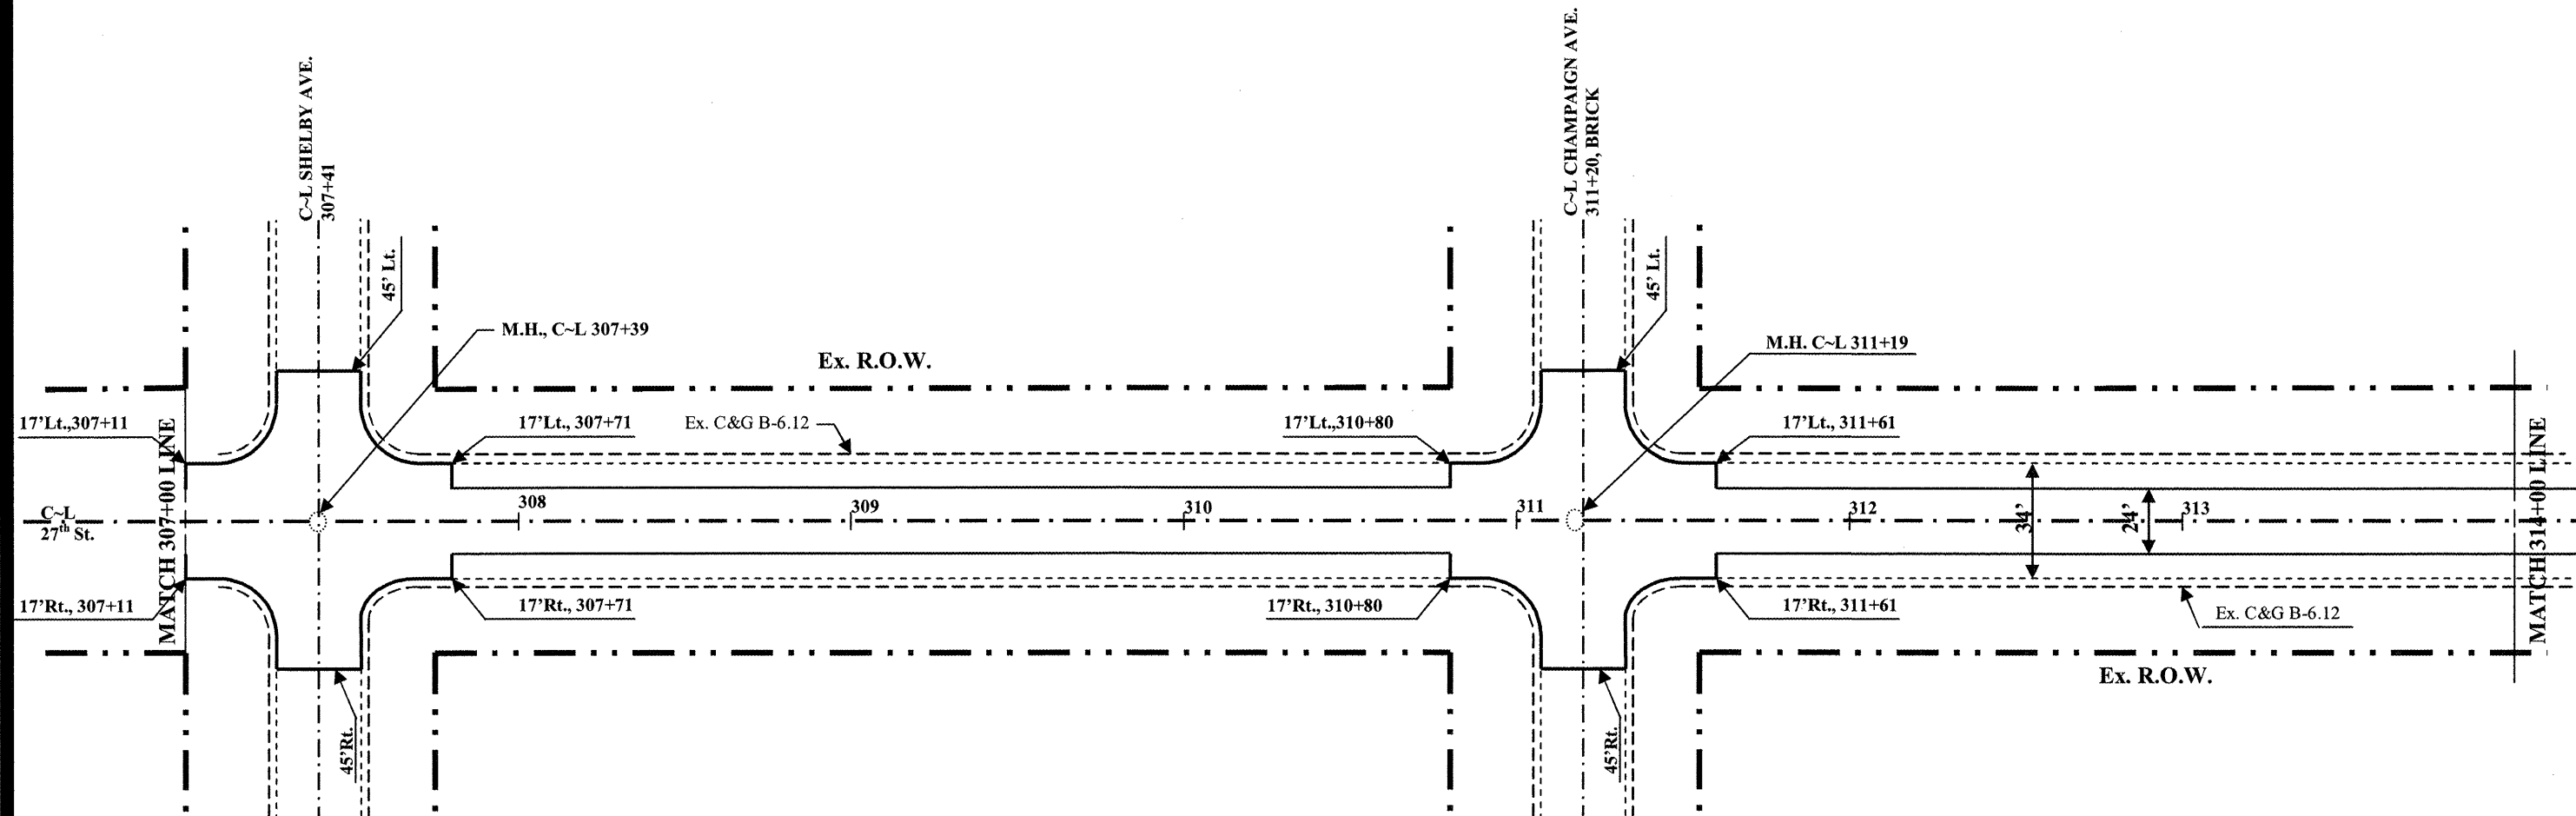

**XX006935 BRICK SURF REM - BJ (3/4)**  
30~45'Lt., 311+08 ~ 311+33 = 43.3 SQ. YD.  
30~45'Rt., 311+08 ~ 311+33 = 43.3 SQ. YD.  
TOTAL = 86.6 SQ. YD.

**40600625 LEVELING BINDER MM, N50**  
11'~30'Lt., 307+30 ~ 307+53 = 2 TON  
11'~30'Rt., 307+30 ~ 307+53 = 2 TON  
11'~30'Lt., 311+09 ~ 311+32 = 2 TON  
11'~30'Rt., 311+09 ~ 311+32 = 2 TON  
TOTAL = 8 TON

**40600982 HMA SURF REM BUTT JT (1-1/2")**  
30~45'Lt., 307+29 ~ 307+54 = 43.3 SQ. YD.  
30~45'Rt., 307+29 ~ 307+54 = 43.3 SQ. YD.  
TOTAL = 86.6 SQ. YD.

**40603310 HMA SC C N50**  
12'~45'Lt., 307+11 ~ 307+71 = 14 TON  
12'~45'Rt., 307+11 ~ 307+71 = 14 TON  
12'~45'Lt., 310+80 ~ 311+61 = 14 TON  
12'~45'Rt., 310+80 ~ 311+61 = 14 TON  
TOTAL = 56 TON

**44201349 CLASS C PATCHES, TYPE 1, 10 INCH**  
4.5'Lt. ~ 2.5'Rt., 311+17 ~ 311+21 = 3.1 SQ. YD.  
TOTAL = 3.1 SQ. YD.

NOTE: THE MANHOLE F&G WITHIN THE CLASS C PATCH AT STATION C-L 311+19, SHALL BE ADJUSTED TO FINISH GRADE BEFORE PLACEMENT OF CONCRETE AND ALL WORK/MATERIAL RELATED TO THE ADJUSTMENT OF THE M.H. SHALL BE INCIDENTAL TO THE PAY ITEM INVOLVED, 44201349 CLASS C PATCH, T1, 10".

**60300350 MAN FRAMES ADJUST**  
C-L 307+39 = 1 EACH  
TOTAL = 1 EACH

JOB: C-97-030-10  
PROJECT: ARA-M-5042(018)  
SCALE: 1" = 50'