


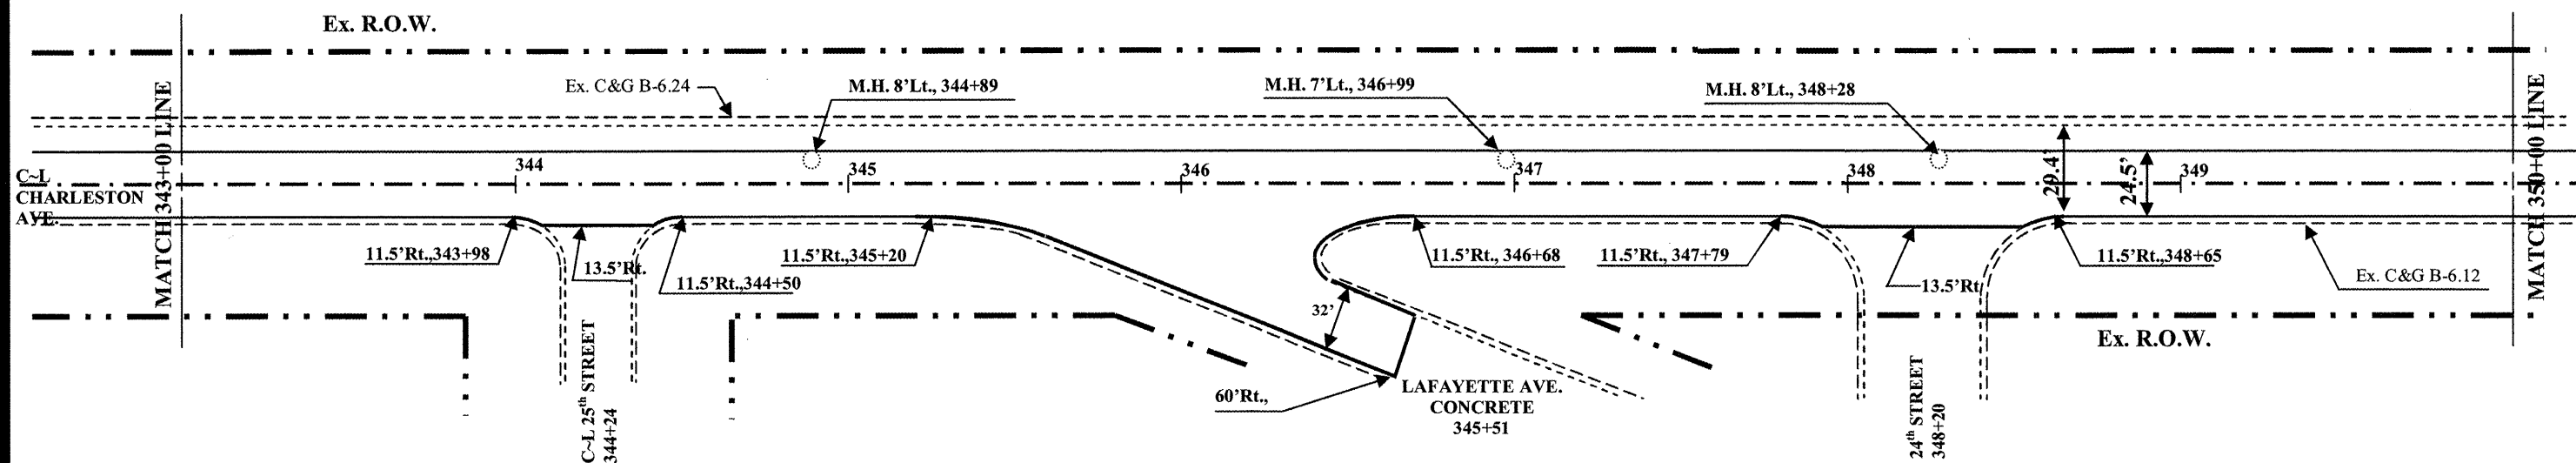

# PLAN VIEW

## CHARLESTON AVE

CITY OF MATTOON  
SECTION 09-00182-00-RS  
CONTRACT#: 95610  
ROUTE: F.A.U.7672/CHARLESTON  
COLES COUNTY  
SHEET 40 OF 54



**40600625 LEVELING BINDER MM, N50**

10.5'~50'Rt., 345+20 ~ 346+68 = 11 TON  
TOTAL = 11 TON

**40603310 HMA SC C N50**

11.5'~13.5'Rt., 343+98 ~ 344+50 = 1 TON  
11.5'~60'Rt., 345+20 ~ 346+68 = 24 TON  
11.5'~13.5'Rt., 347+79 ~ 348+65 = 2 TON  
TOTAL= 27 TON

**44001700 COMB C C&G REM & REPL**

34'Lt., 348+53 ~ 21'Lt., 348+59 = 16 FOOT  
TOTAL= 16 FOOT

**60300350 MAN FRAMES ADJUST**

8' Lt., 344+89 = 1.0 EACH  
7' Lt., 346+99 = 1.0 EACH  
8' Lt., 348+28 = 1.0 EACH  
TOTAL= 3.0 EACH

JOB: C-97-030-10  
PROJECT: ARA-M-5042(018)  
SCALE: 1" = 50'