



PROPOSED TYPICAL CROSS SECTIONS

CITY OF MATTOON
 SECTION 09-00182-00-RS
 CONTRACT #: 95610
 Rt.: F.A.U. 7678/OKLAHOMA
 COLES COUNTY
 SHEET 46 OF 54

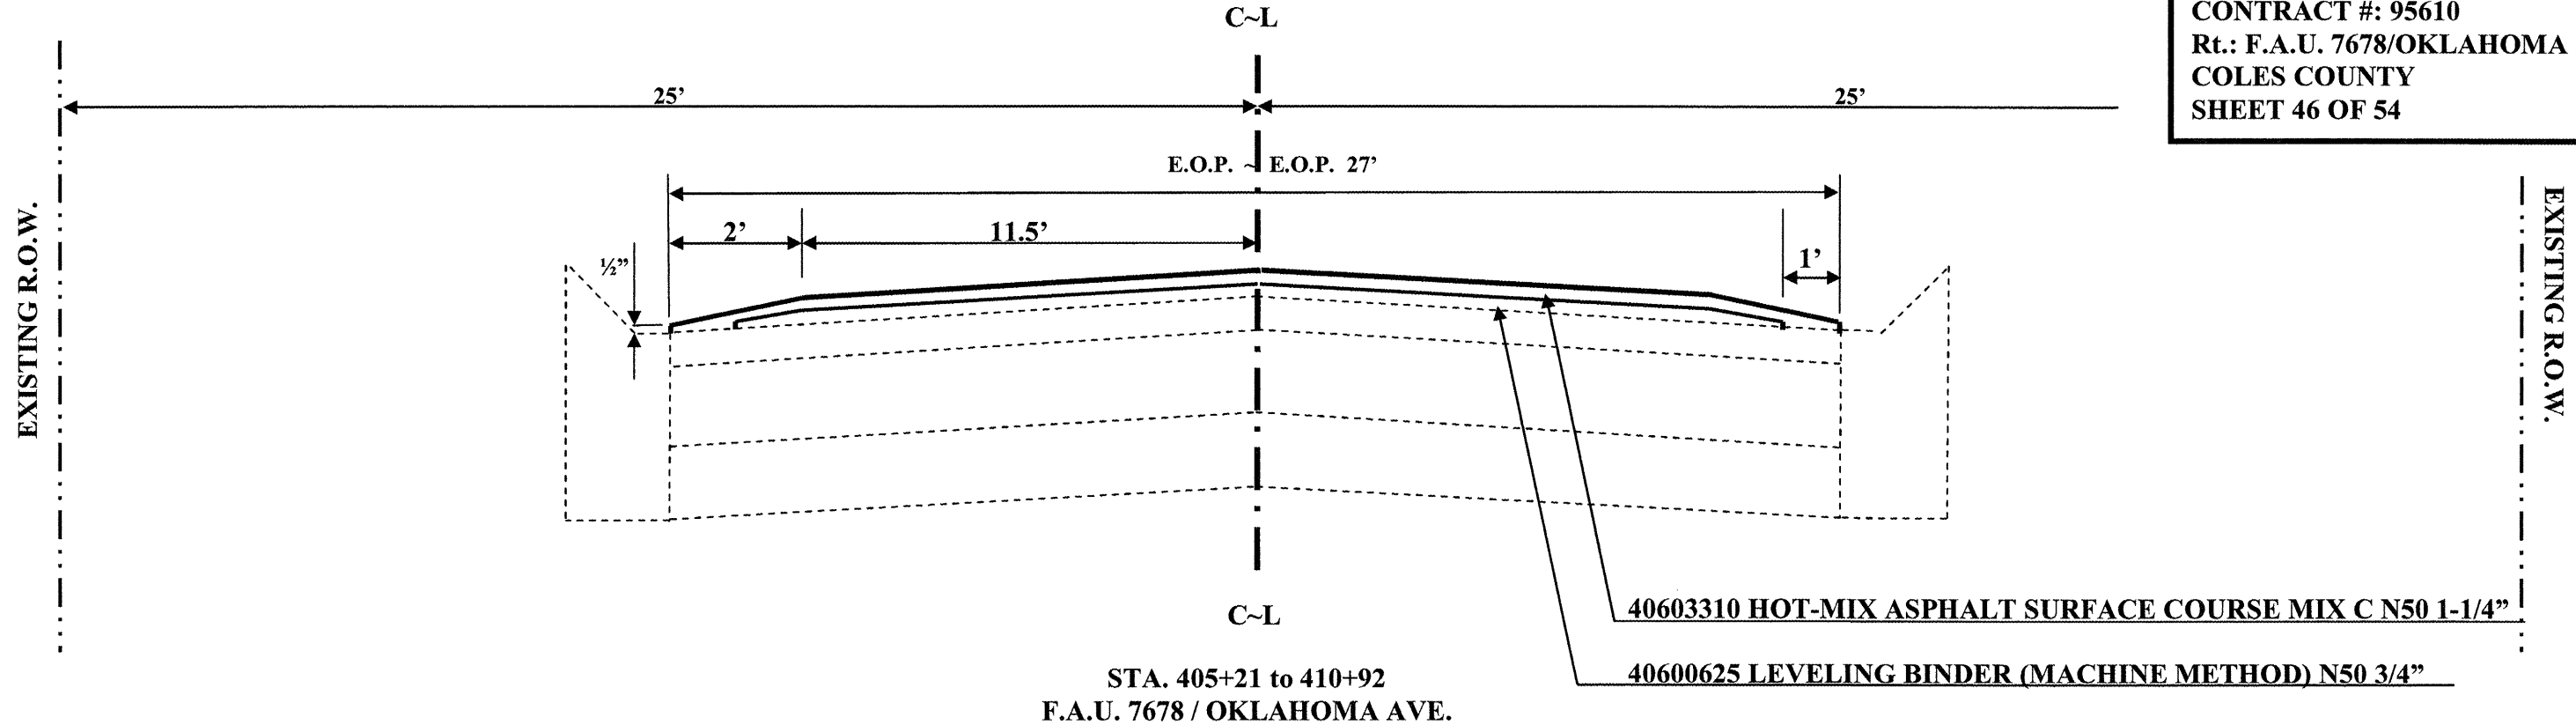

PROPOSED TYPICAL CROSS SECTIONS

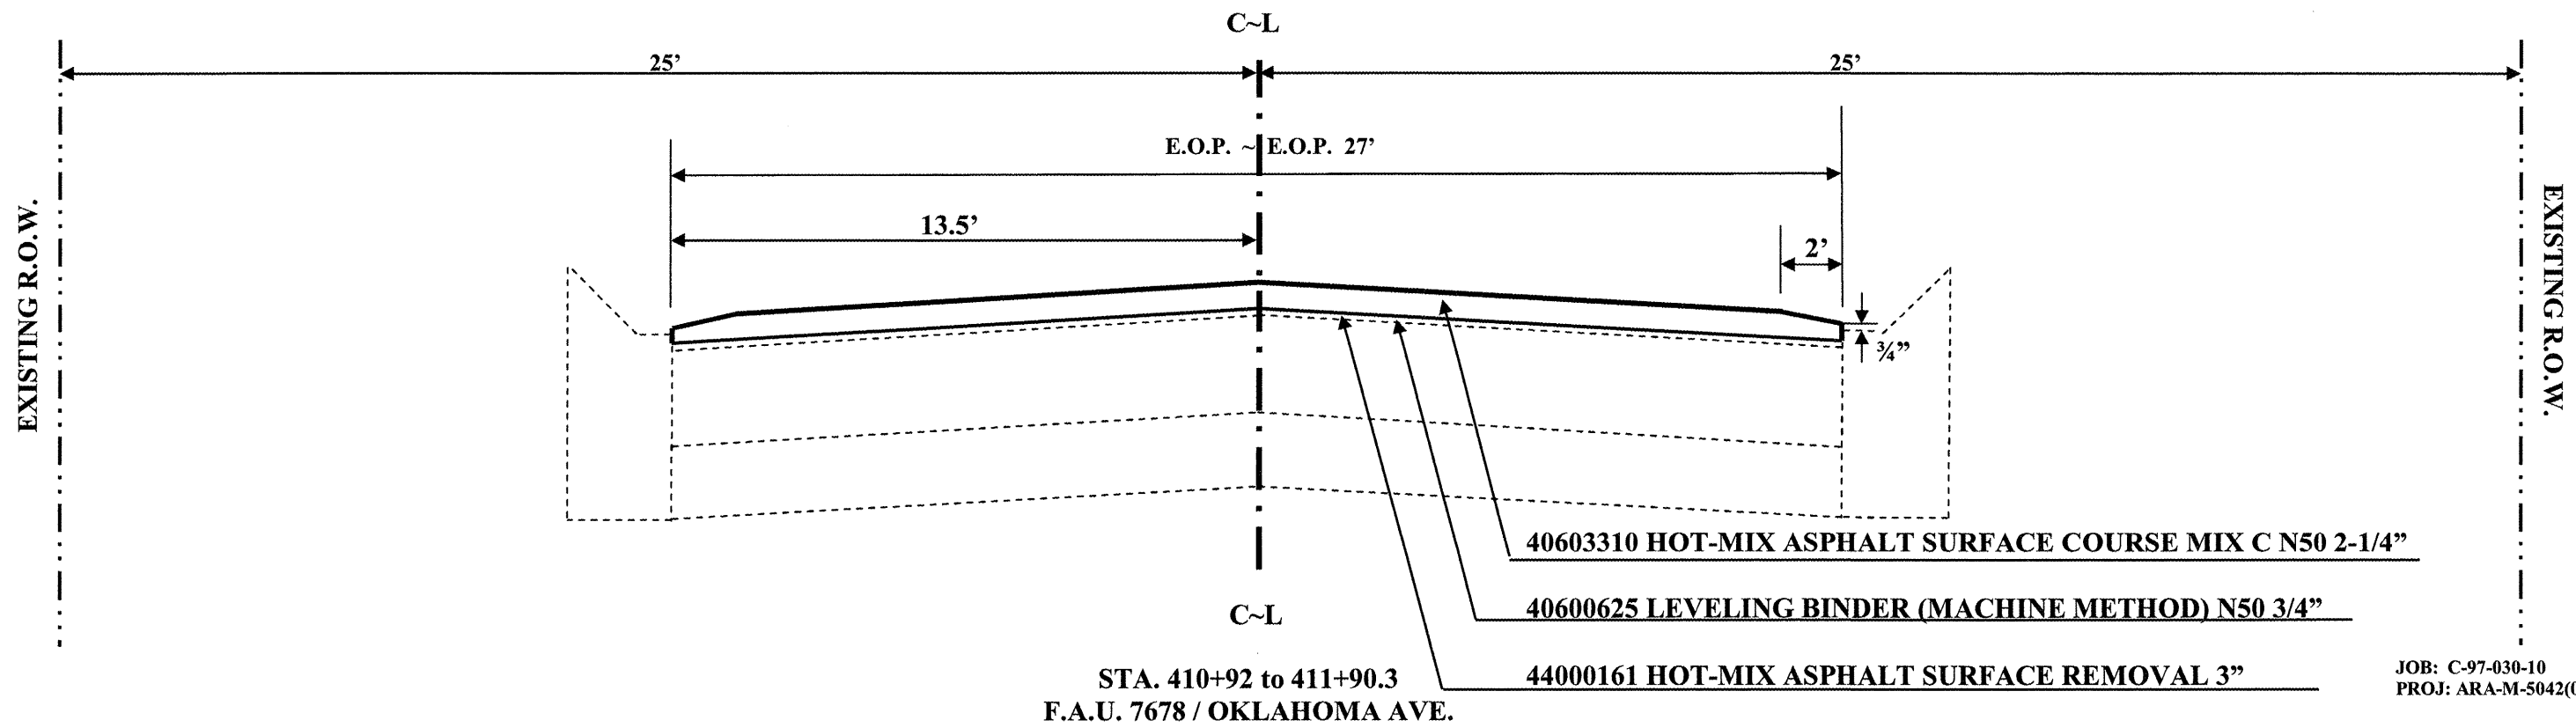

JOB: C-97-030-10
 PROJ: ARA-M-5042(018)