


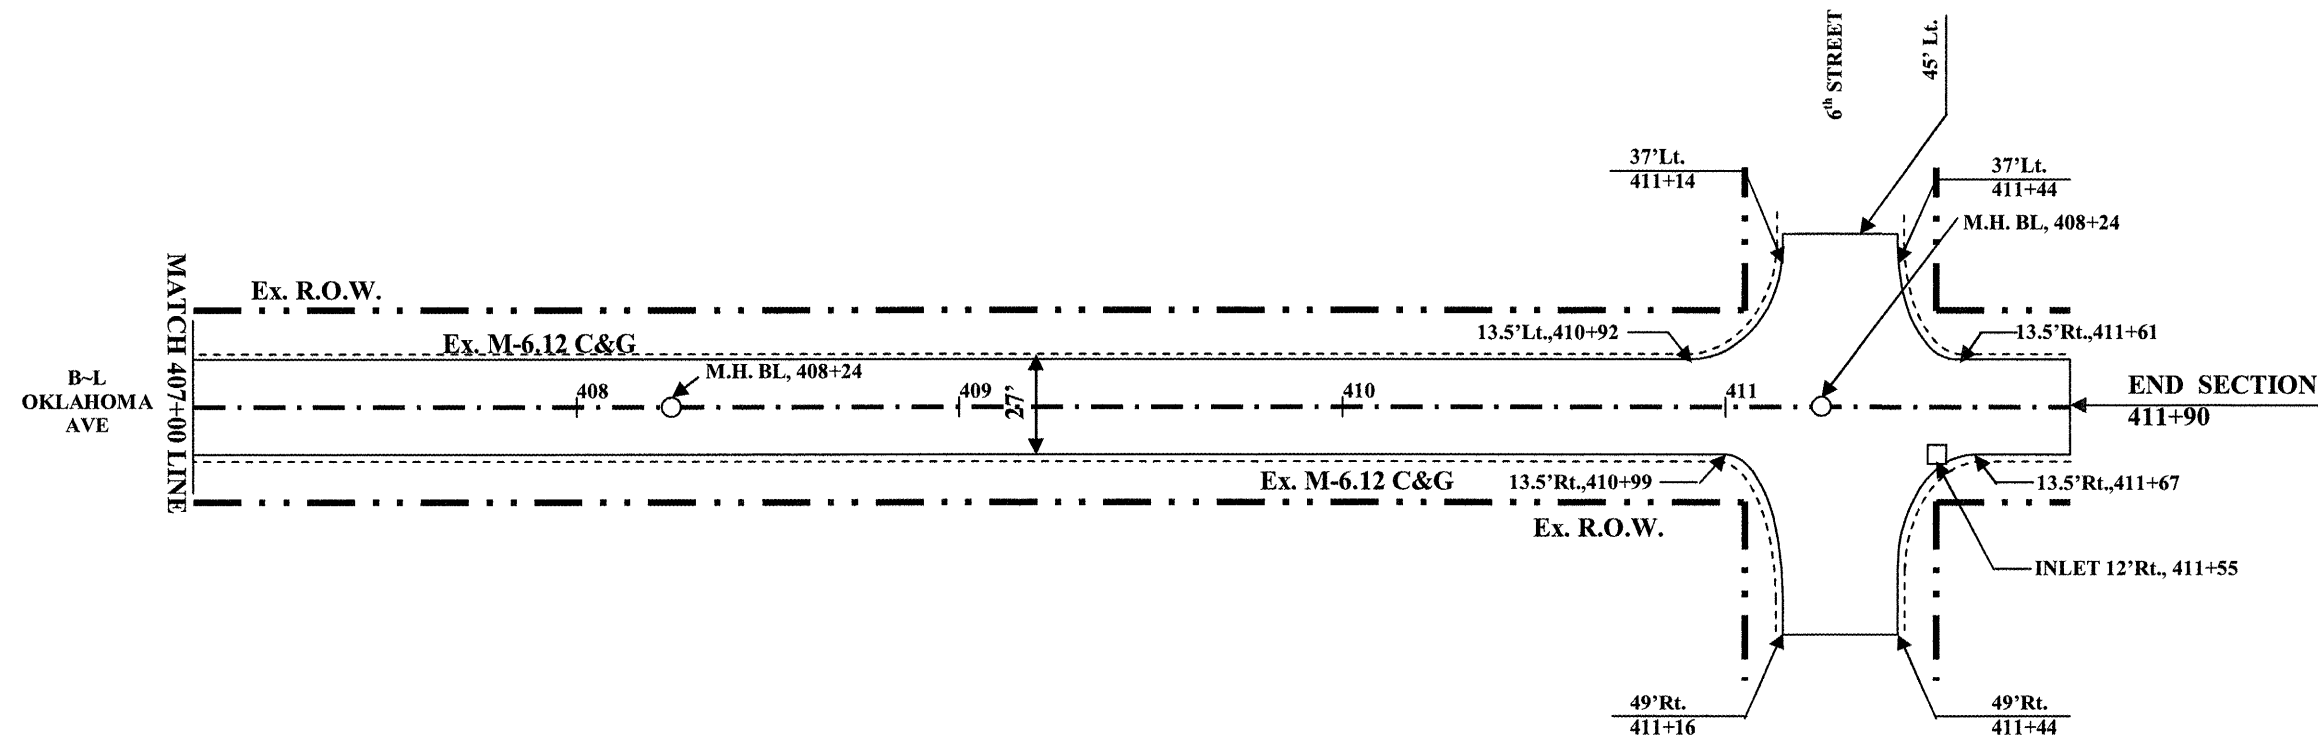

PLAN VIEW

OKLAHOMA AVE
 CITY OF MATTOON
 SECTION 09-00182-00-RS
 CONTRACT#: 95610
 ROUTE: 7678/OKLAHOMA
 COLES COUNTY
 SHEET 49 OF 54



X0325599 PARTIAL DEPTH PATCH 2		
47' - 59' Lt., 411+16 ~ 411+21		= 1 TON
80' - 99' Lt., 411+16 ~ 411+21		= 1 TON
TOTAL		= 2 TON

44000161 HMA SURFACE REMOVAL 3"		
13.5' ~ 45' Lt., 410+92 ~ 411+61		= 134.8 SQ. YDS.
13.5' ~ 49' Rt., 410+99 ~ 411+67		= 140.3 SQ. YDS.
13.5' Lt. ~ Rt., 410+92 ~ 411+90		= 294.0 SQ. YDS.
TOTAL		= 569.1 SQ. YDS.

60300310 FR & LIDS ADJUST SPL		
12'Rt., 411+55		= 1.0 EACH
TOTAL		= 1.0 EACH

60300350 MAN FRAMES ADJUST		
BL, 408+24		= 1.0 EACH
TOTAL		= 1.0 EACH

JOB: C-97-030-10
 PROJECT: ARA-M-5042(018)
 SCALE: 1" = 50'