



EXISTING TYPICAL CROSS SECTIONS

CITY OF MATTOON
SECTION 09-00182-00-RS
CONTRACT#: 95610
ROUTE: F.A.U. 7699/6th St.
COLES COUNTY
SHEET 50 OF 54

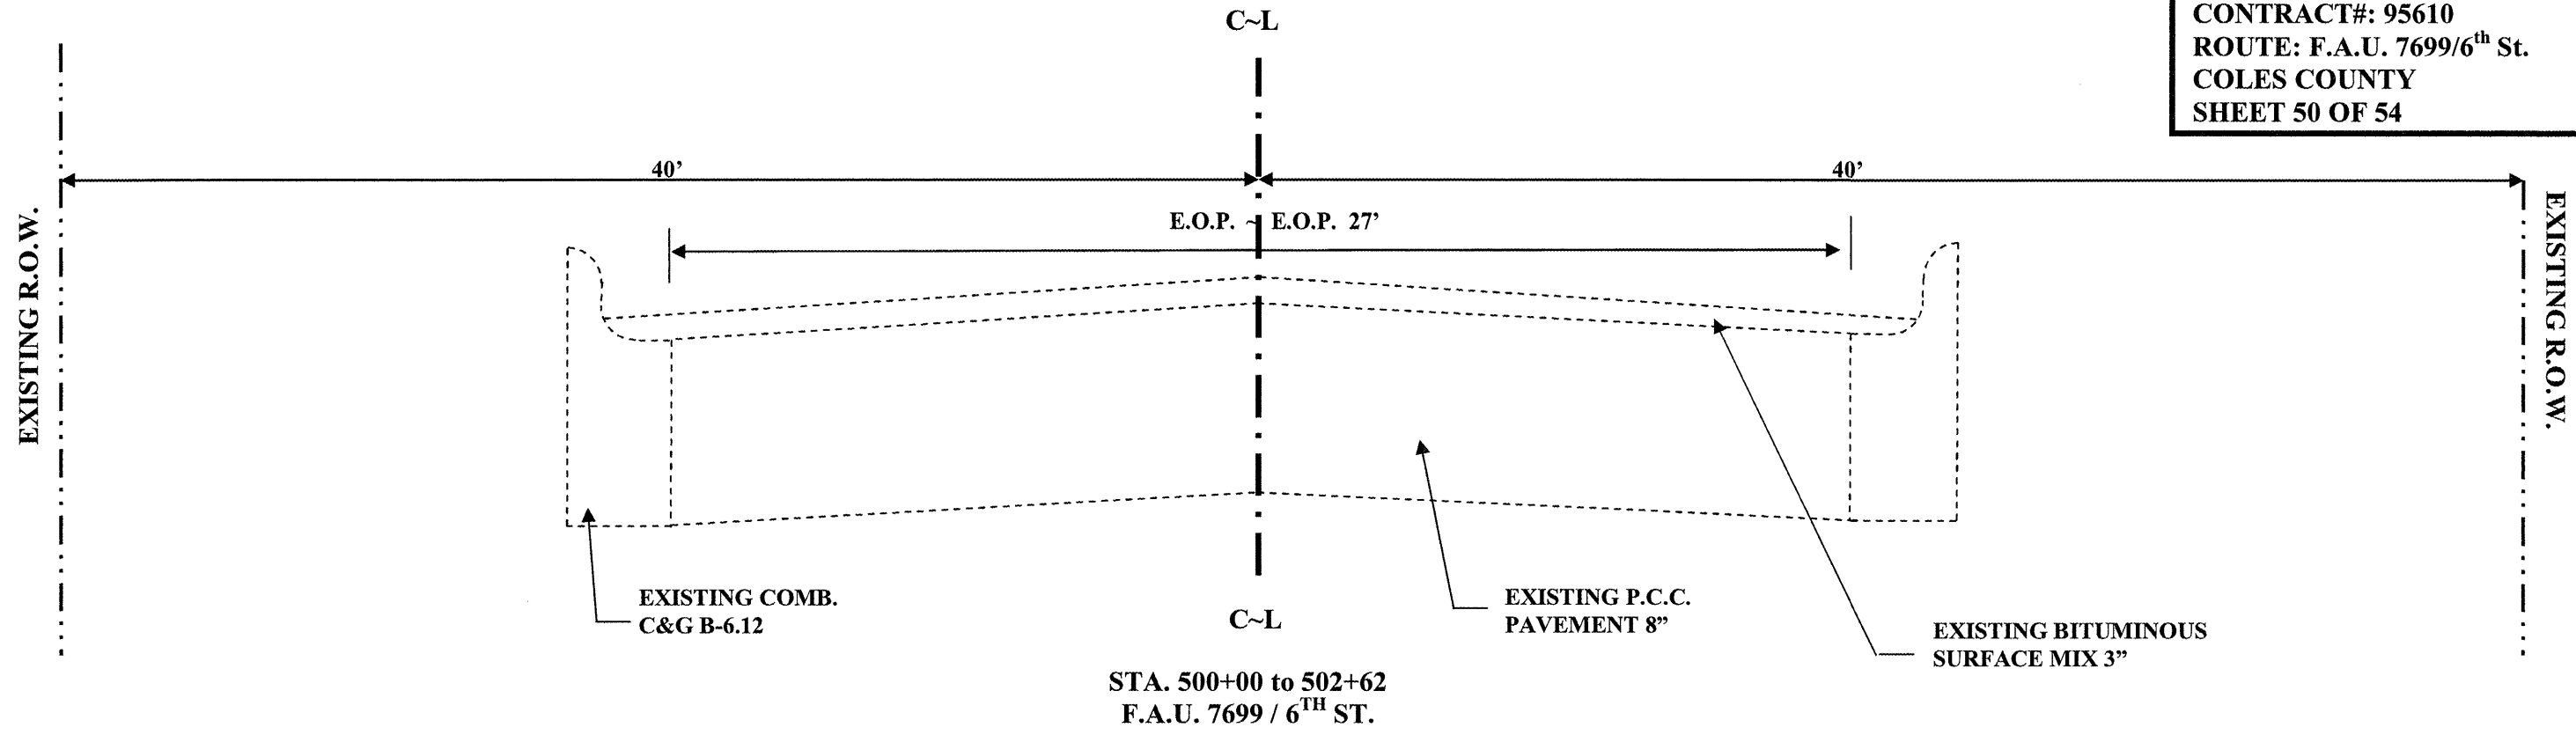

EXISTING TYPICAL CROSS SECTIONS

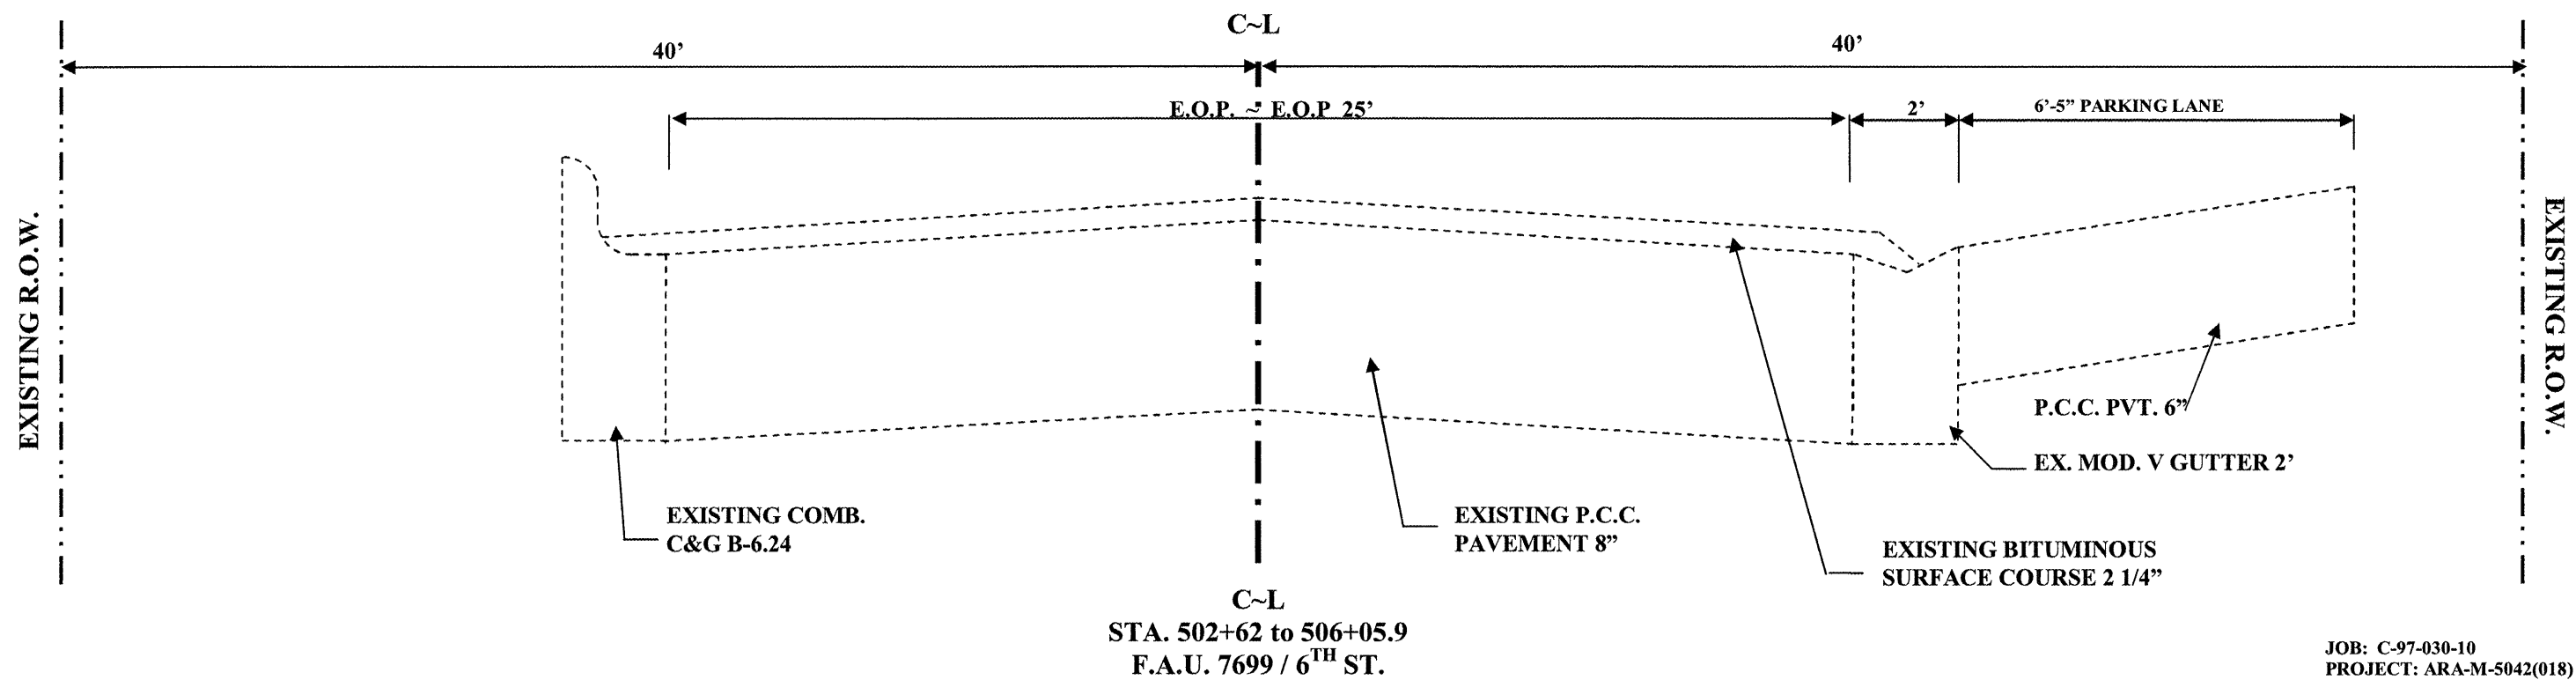

JOB: C-97-030-10
PROJECT: ARA-M-5042(018)