


PROPOSED TYPICAL CROSS SECTIONS

CITY OF MATTOON
 SECTION 09-00182-00-RS
 CONTRACT #: 95610
 ROUTE: F.A.U. 7699/6th St.
 COLES COUNTY
 SHEET 52 OF 54

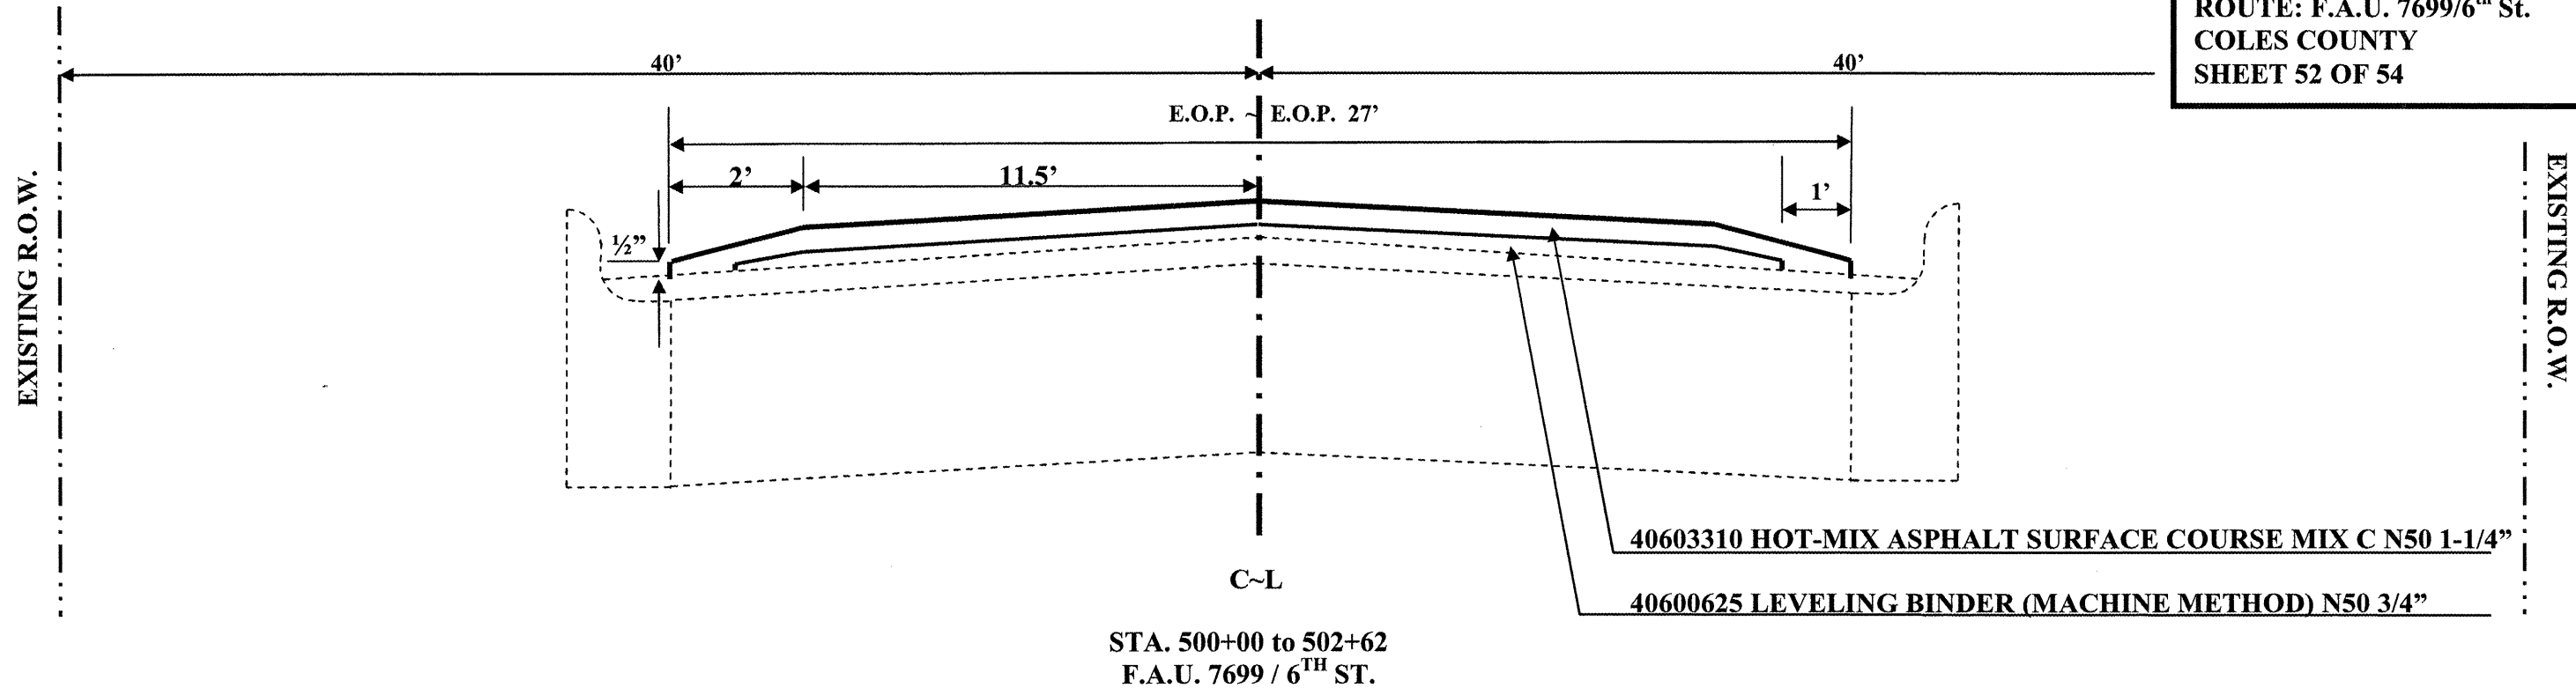

PROPOSED TYPICAL CROSS SECTIONS

